


PROJECT REFERENCE NO.	R-977A	SHEET NO.	46
HIGHWAY DESIGN ENGINEER		HYDRAULICS ENGINEER	

SOIL TEST RESULTS

SAMPLE NO.	OFFSET	STATION	DEPTH INTERVAL	RESULTS CLASS.	L	U	P	I	BY WEIGHT				MOISTURE	ORGANIC
									C	SH	F	SW		
SS-100	0	76+34	1.23-1.83	A-4(13)	35	8	22.7	21.2	37.8	18.4	87	71	55	
SS-101	0	76+34	2.75-3.35	A-4(10)	40	9	0.8	12.4	74.2	12.2	100	100	NA	

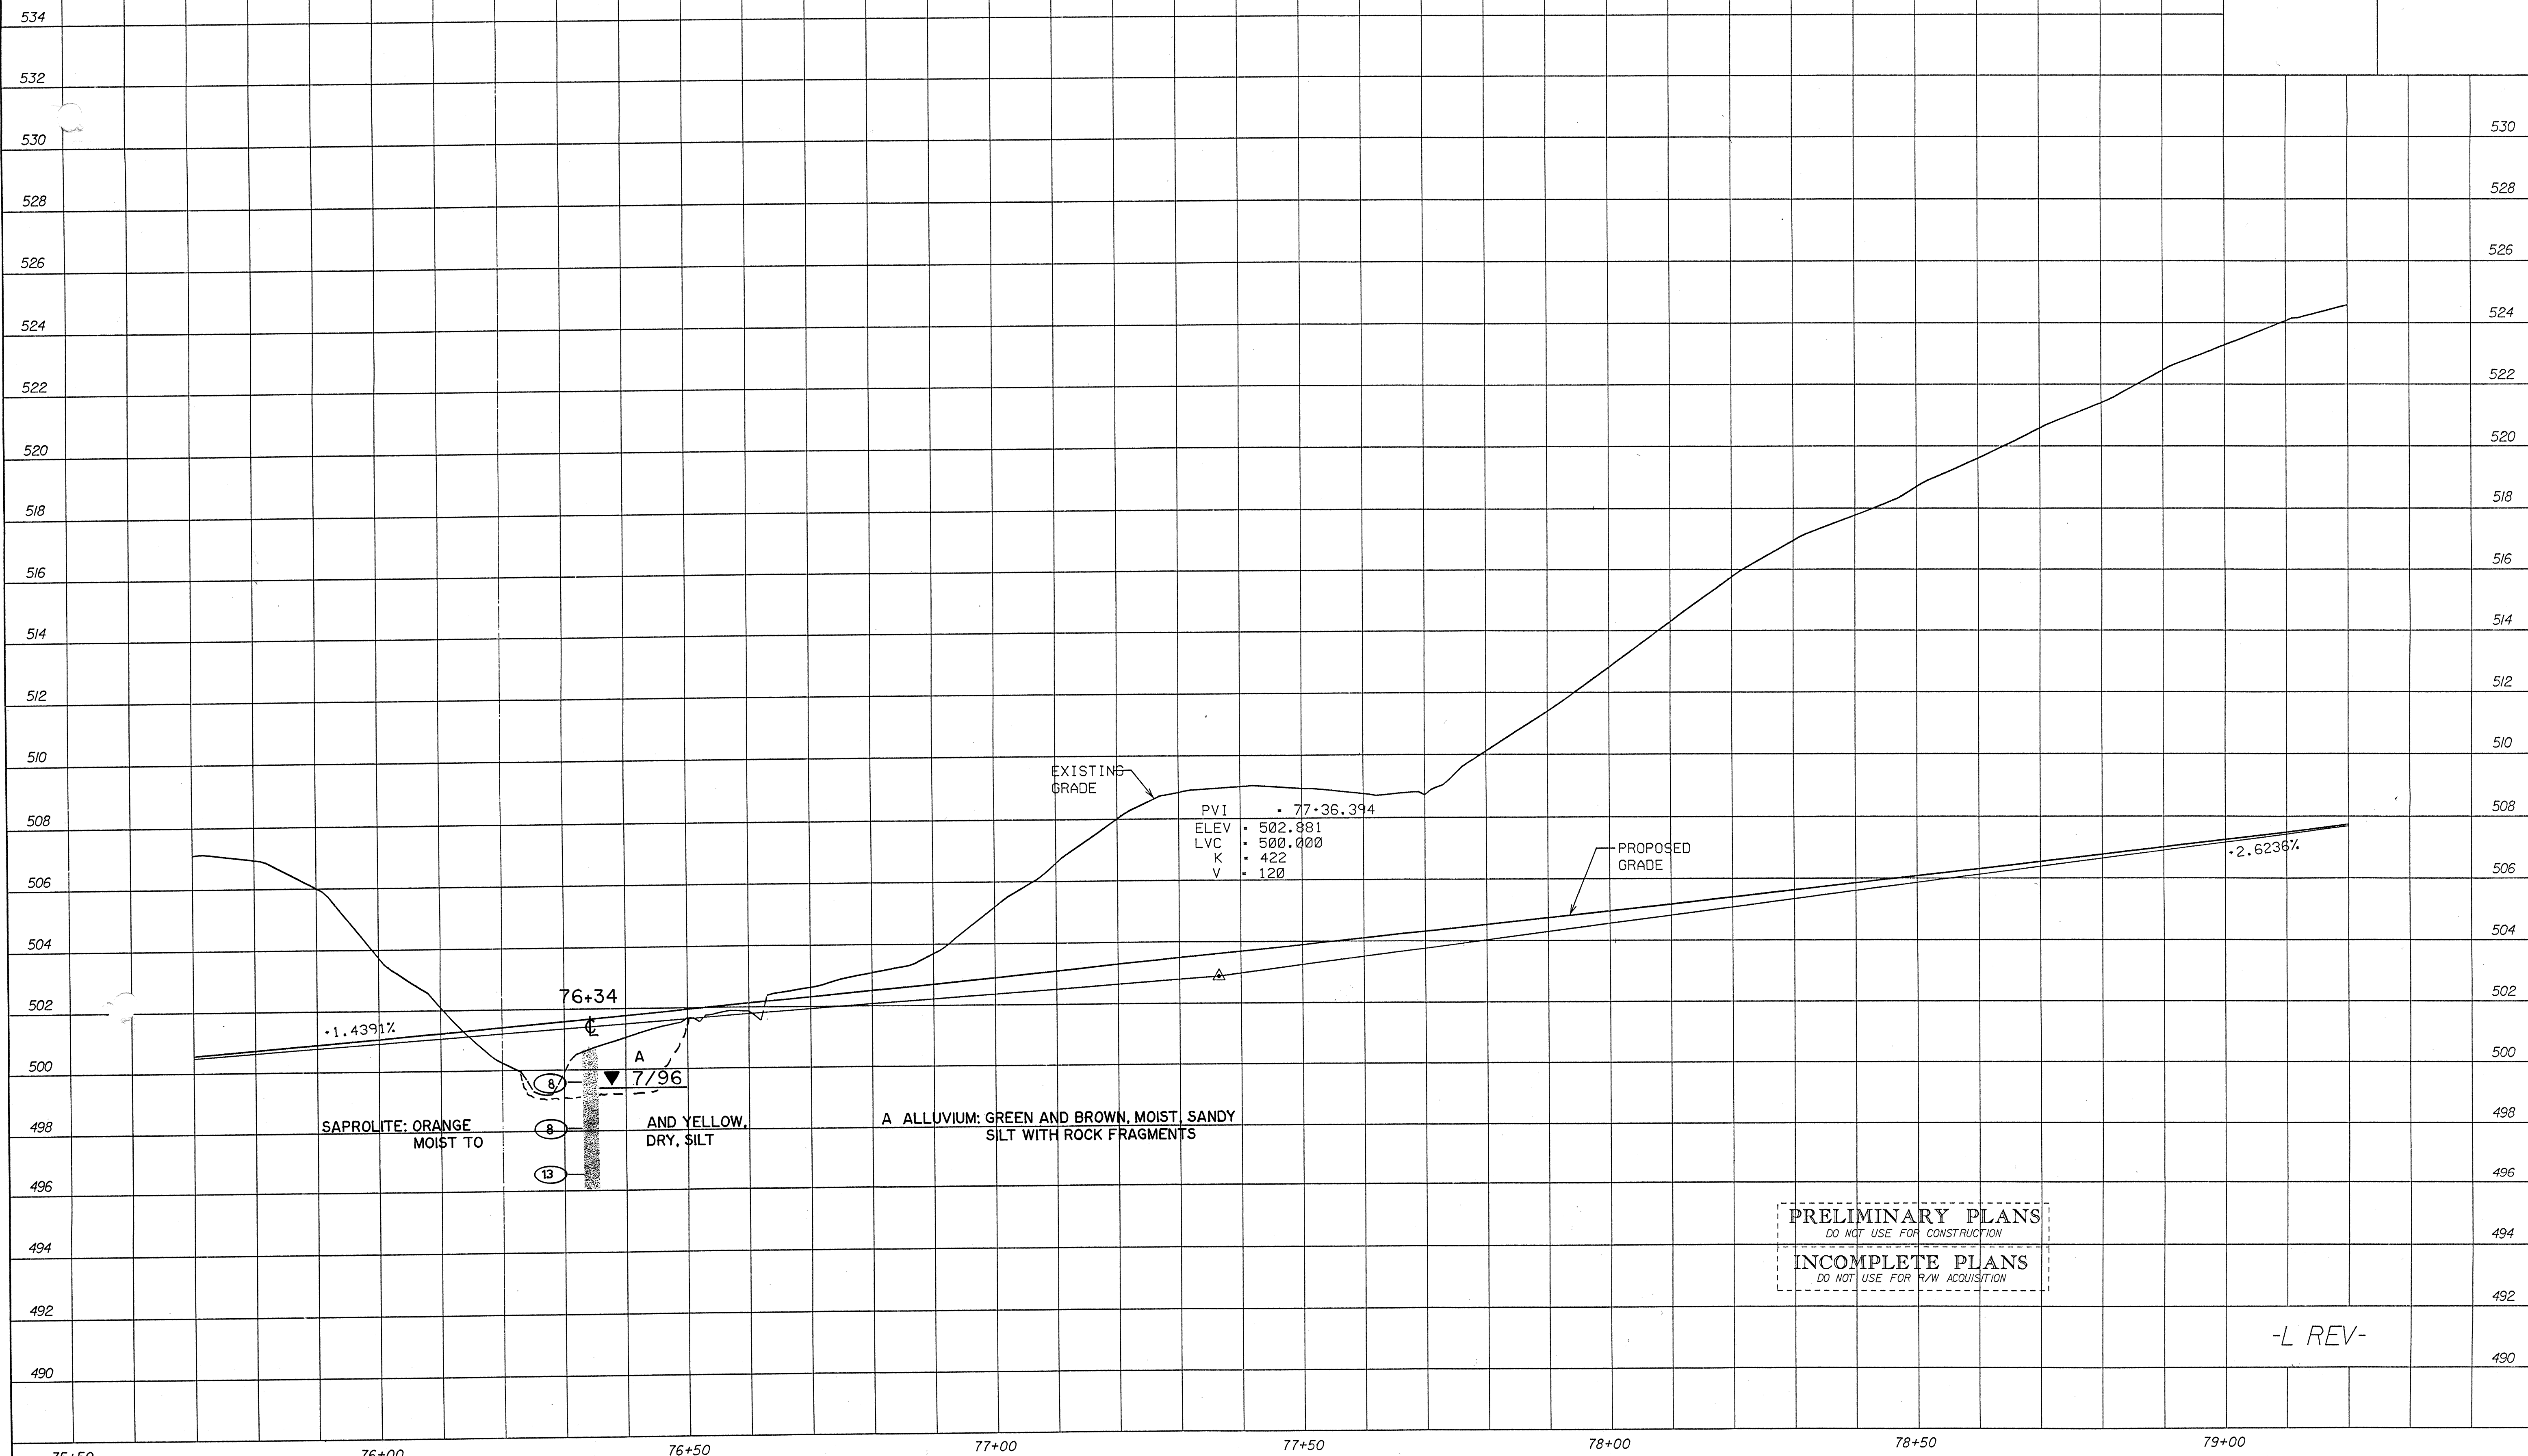

SAPROLITE: ORANGE MOIST TO

AND YELLOW, DRY, SILT

A ALLUVIUM: GREEN AND BROWN, MOIST, SANDY SILT WITH ROCK FRAGMENTS

PRELIMINARY PLANS
DO NOT USE FOR CONSTRUCTION

INCOMPLETE PLANS
DO NOT USE FOR R/W ACQUISITION

-L REV-