


SOIL TEST RESULTS														
SAMPLE NO.	OFFSET	STATION	DEPTH INTERVAL	MOISTURE	L	P	1	BY WEIGHT			2 PRESSURE (SEBEL)		3	4
								SAND	SILT	CLAY	200	425		
55-94	0	70+42	1.33-1.83	A-5(1)	41	10	26.3	35.4	10.0	28.5	100	88	43	
55-95	0	70+52	1.81-1.83	A-7-5(1)	54	19	14.9	18.5	18.3	42.1	100	99	64	
55-96	0	70+62	2.25-2.19	A-7-5(1)	37	14	8.9	24.3	28.4	44.4	97	93	73	
55-97	0	73+72	1.19-1.19	A-2-4(1)	34	7	36.6	22.6	18.5	22.2	59	43	23	
55-98	0	74+92	2.69-2.92	A-7-5(2)	52	19	0.8	9.9	38.7	54.0	100	100	94	

PVI = 70+81.394
 ELEV = 493.455
 LVC = 150.000
 K = 68
 V = 116

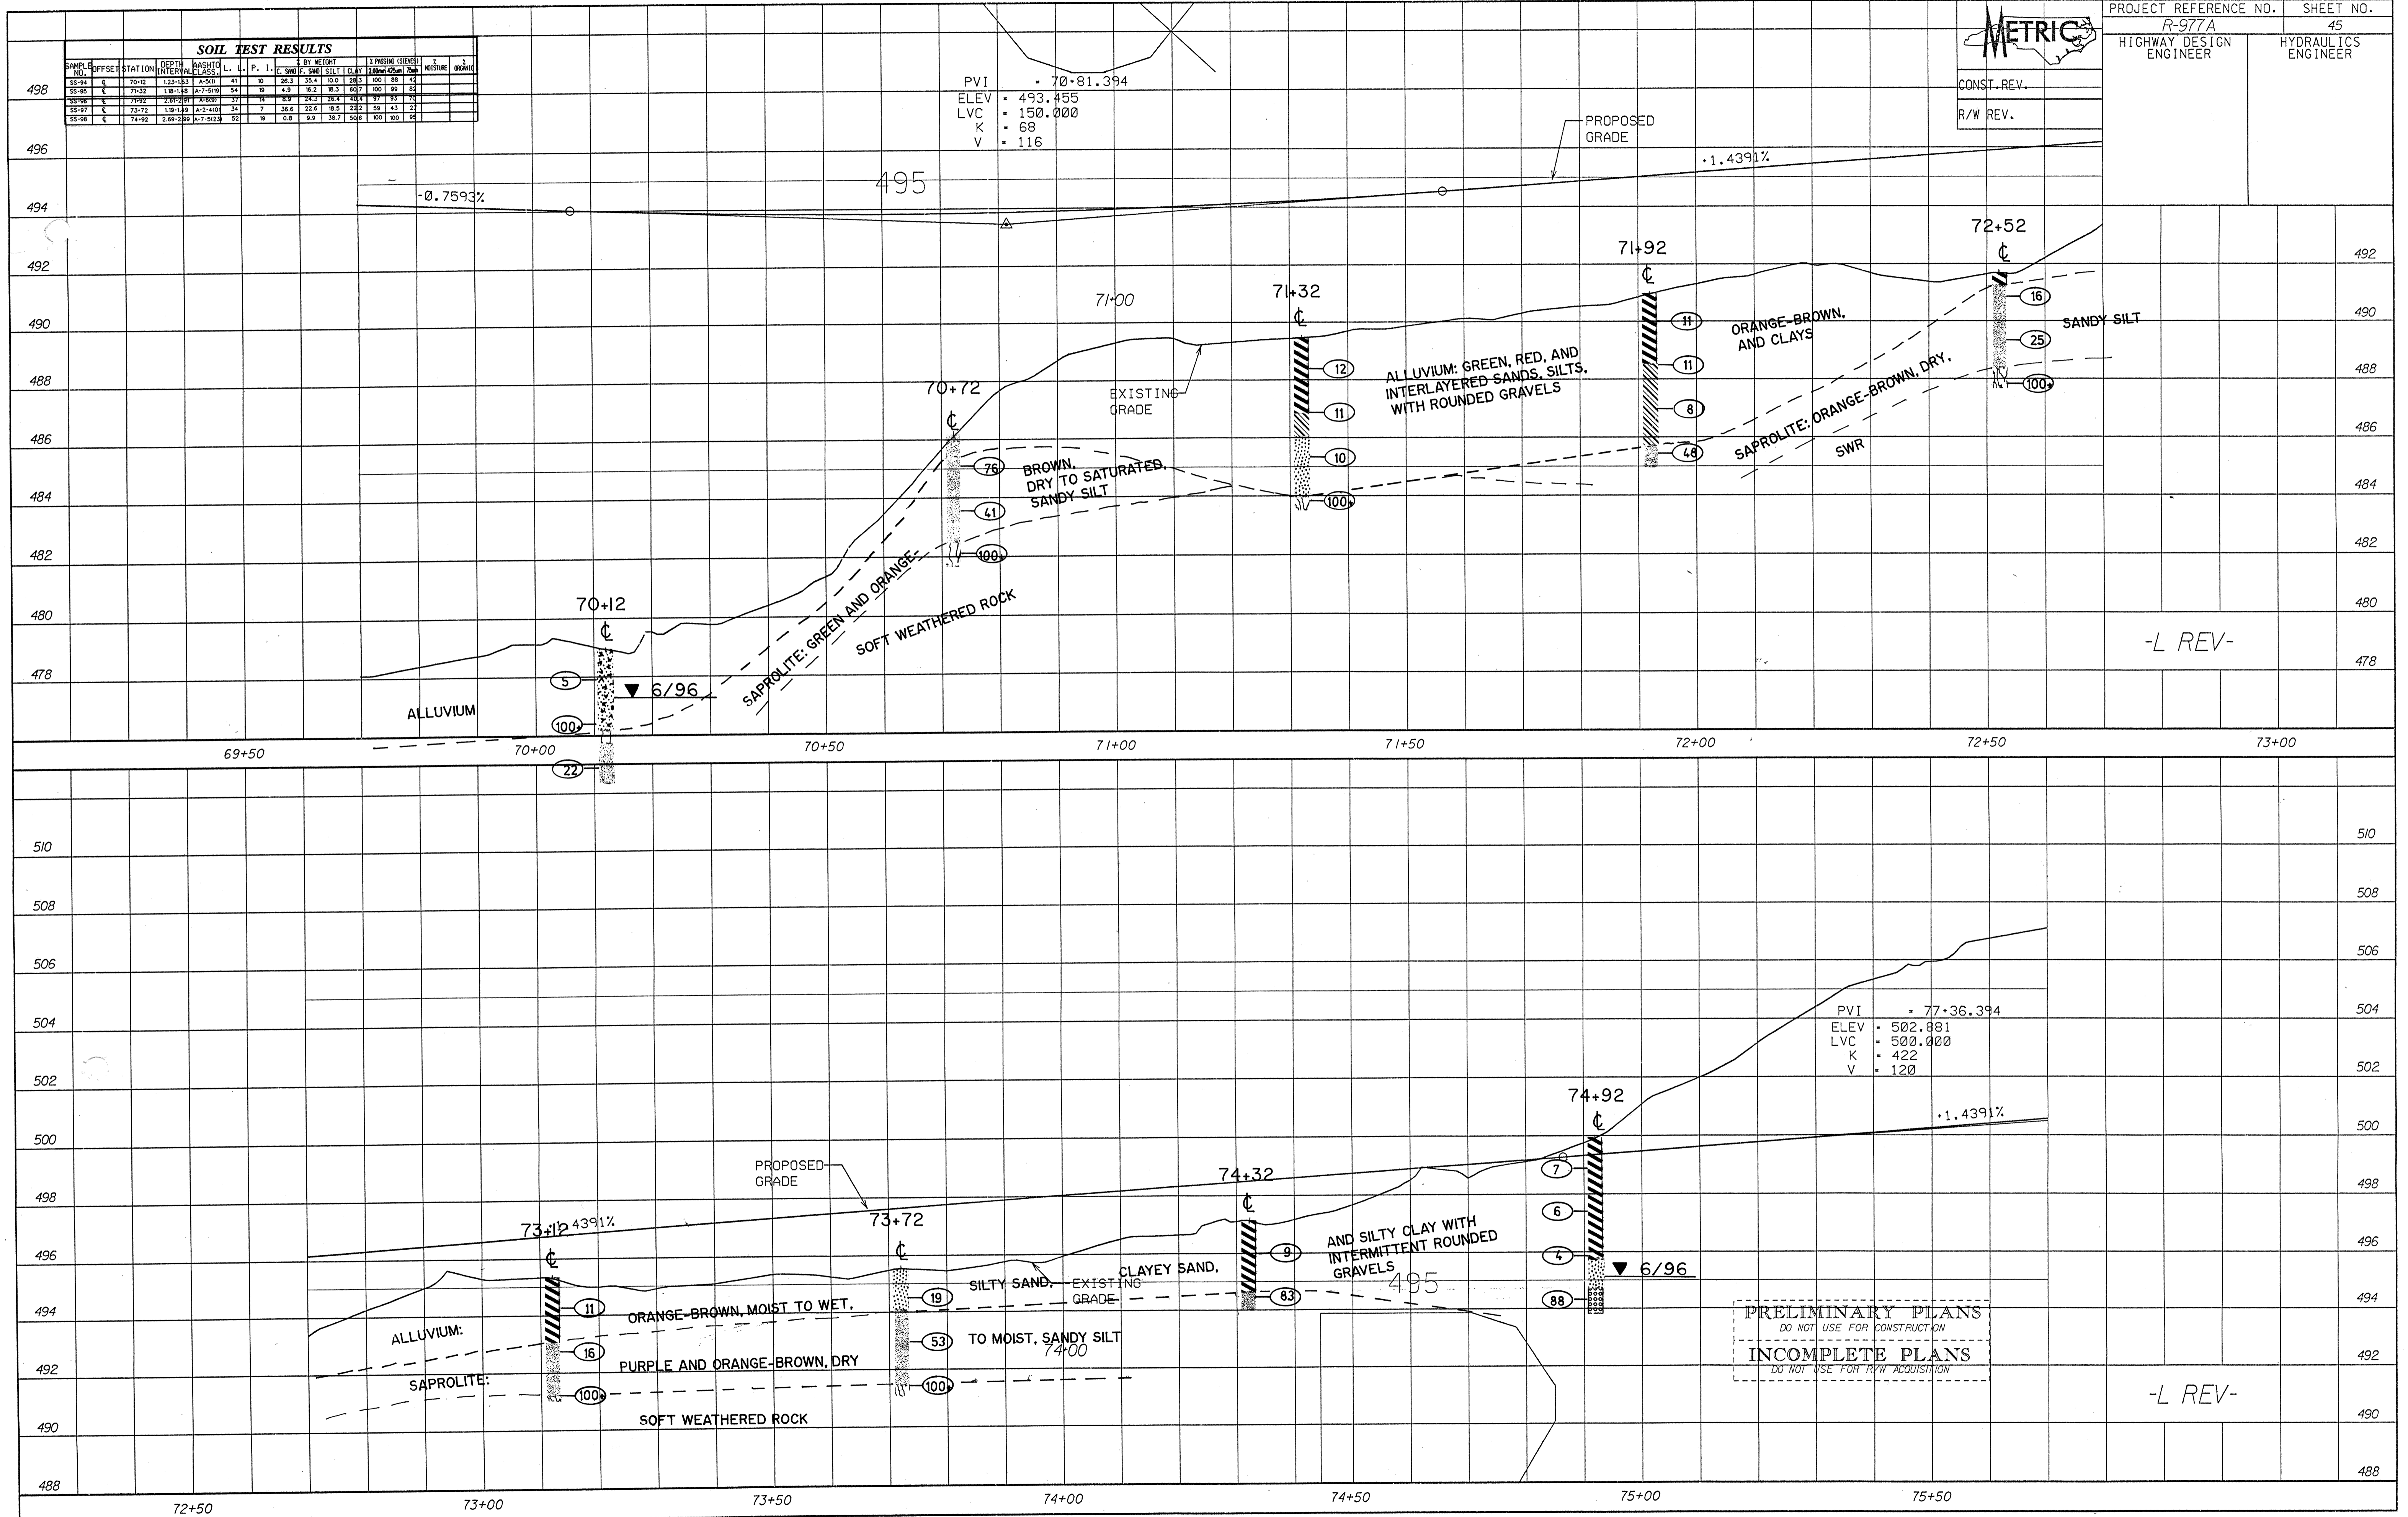

-L REV-

-L REV-