


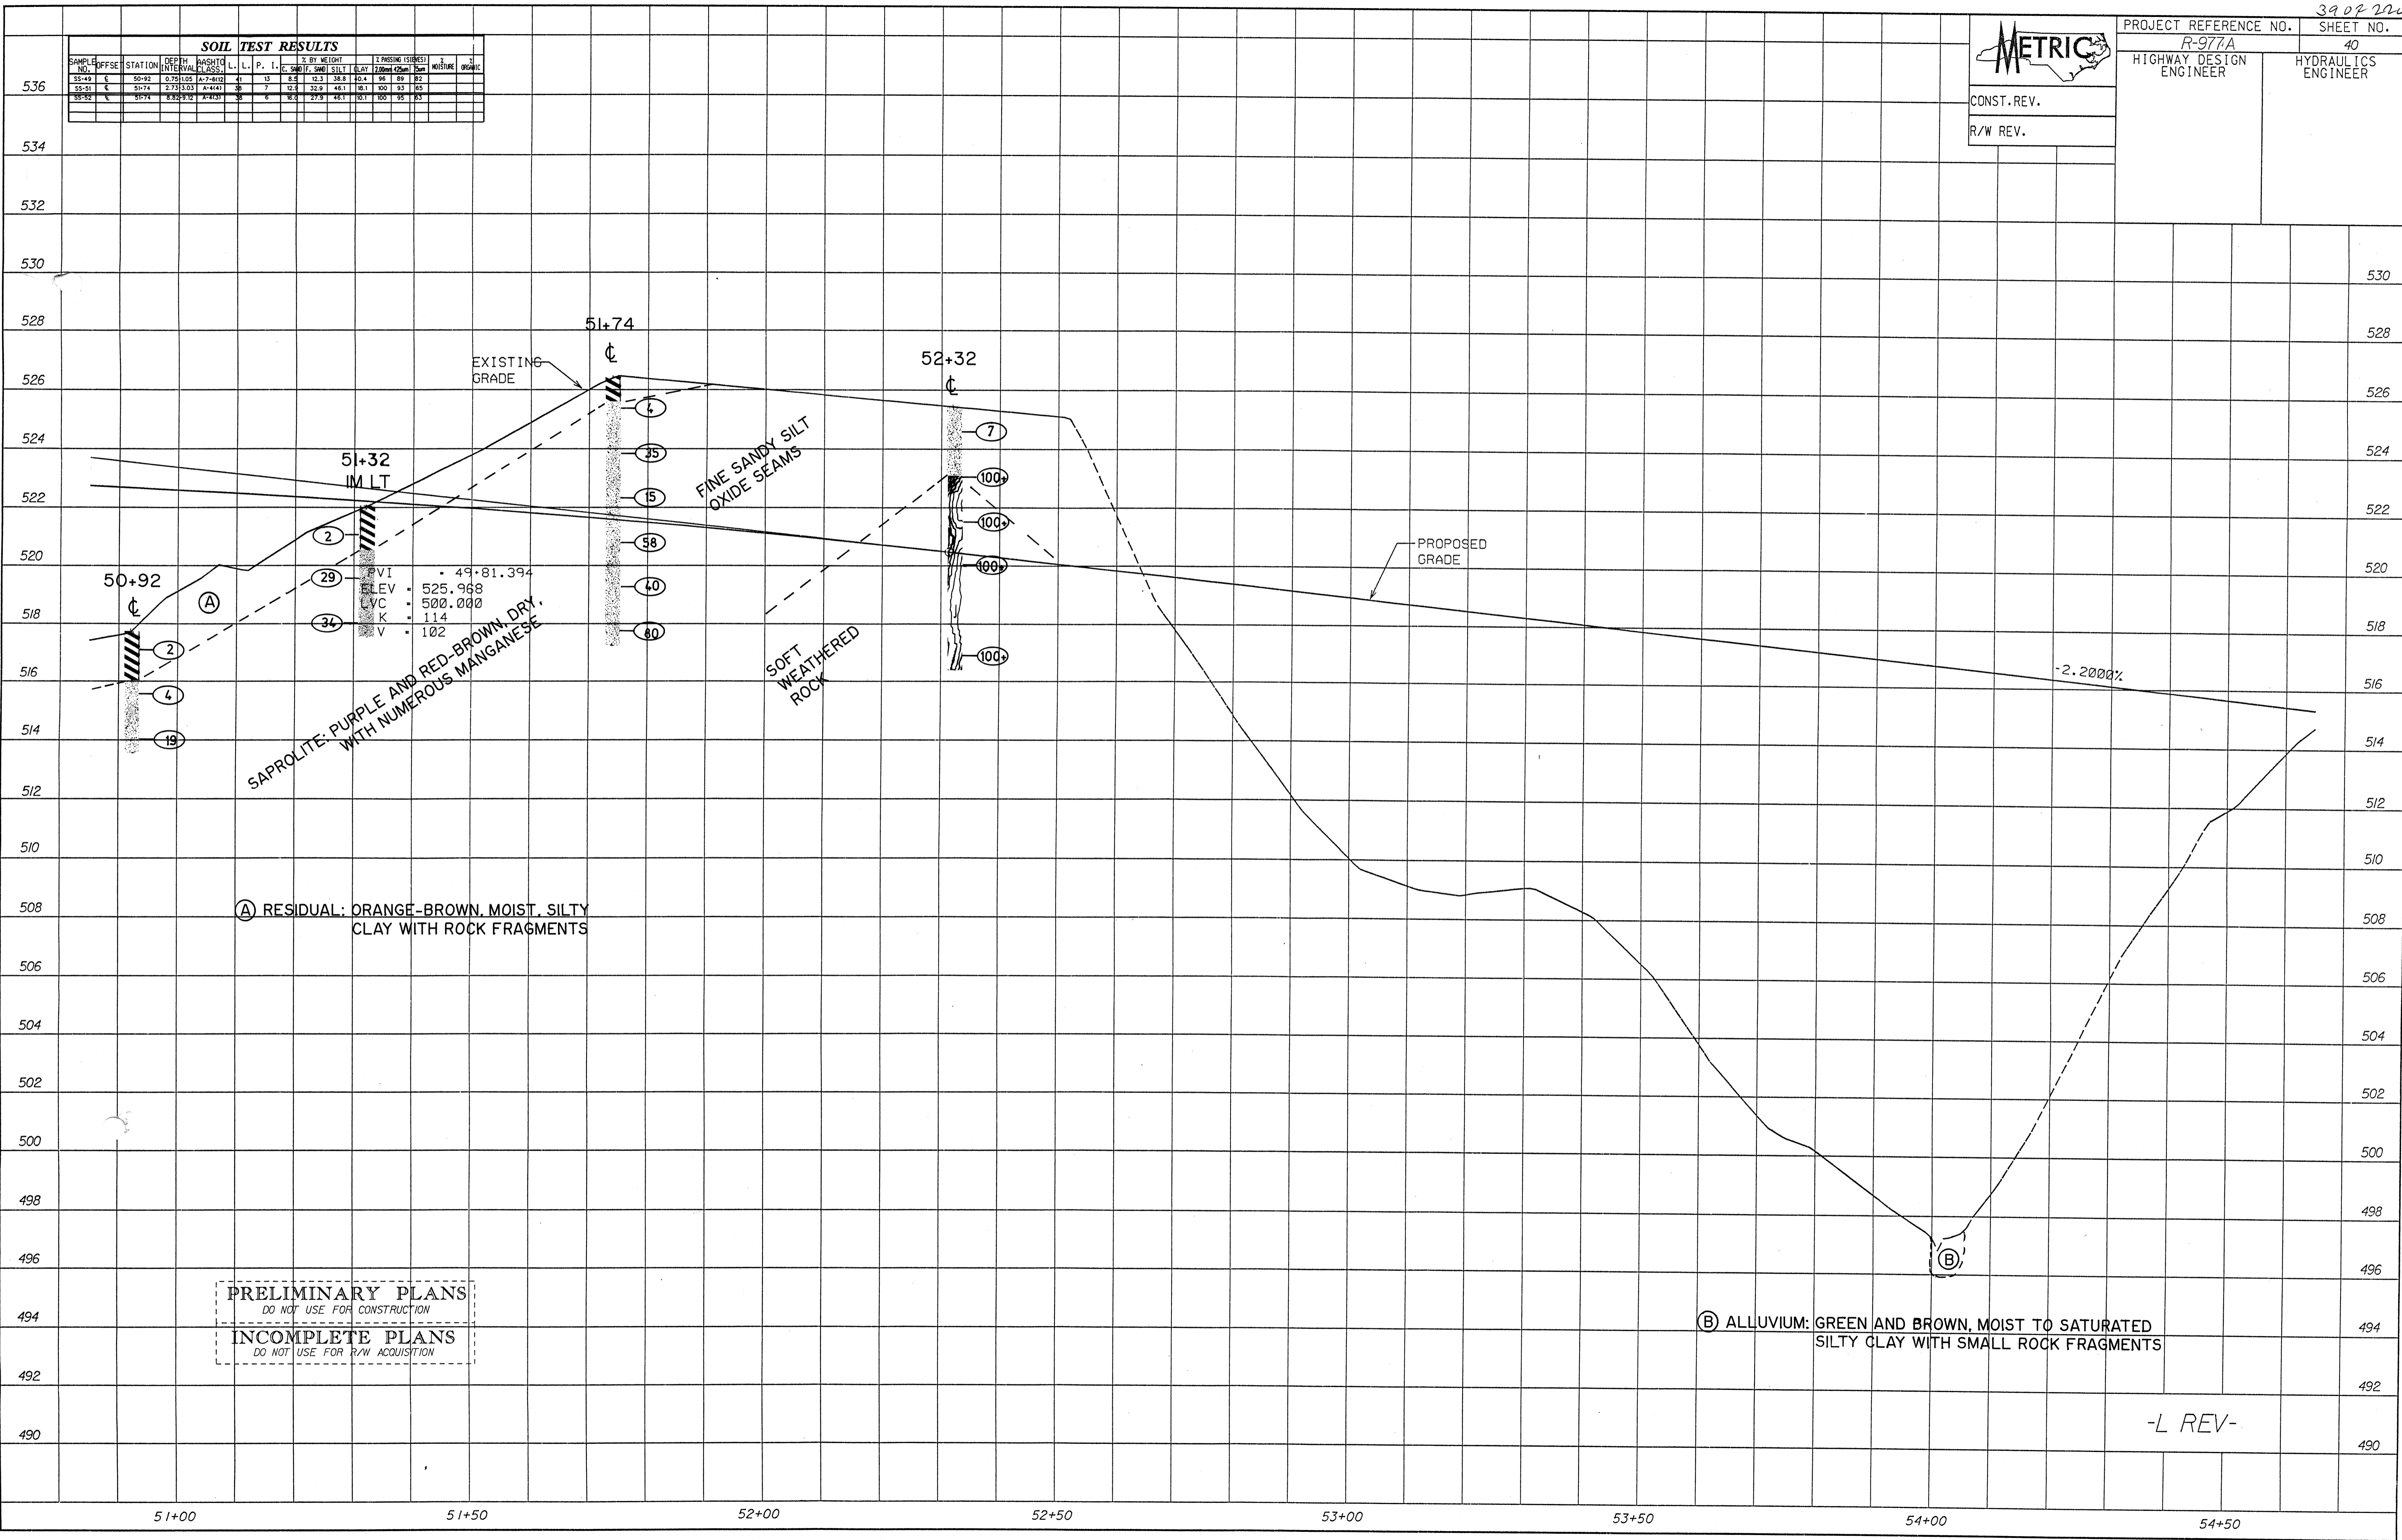

PROJECT REFERENCE NO.	R-977A	SHEET NO.	40
HIGHWAY DESIGN ENGINEER		HYDRAULICS ENGINEER	
CONST. REV.			
R/W REV.			

SOIL TEST RESULTS												
SAMPLE NO.	OFFSE	STATION	DEPTH INTERVAL	WASHED CLASSES	L	P	1	% BY WEIGHT			2 PASSING (SIEVES)	
								CL	ML	PL	200	400
55-93	ε	50+92	0.75-1.05	A-4(44)	4	13	12.8	65.3	21.9	18.1	89	52
55-91	ε	51+74	2.73-3.03	A-4(44)	3	7	12.8	32.9	48.1	18.1	100	83
55-92	ε	51+74	4.32-5.12	A-4(44)	3	6	18.0	29.9	48.1	10.1	100	85



PRELIMINARY PLANS  
DO NOT USE FOR CONSTRUCTION  
INCOMPLETE PLANS  
DO NOT USE FOR R/W ACQUISITION

(B) ALLUVIUM: GREEN AND BROWN, MOIST TO SATURATED SILTY CLAY WITH SMALL ROCK FRAGMENTS

-L REV-