
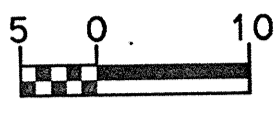


REVISIONS


-Y4-  
 PI Sta. 10+65.251  
 $\Delta = 56^{\circ}03'30.0"$  (LT)  
 L = 83.164  
 T = 45.251  
 R = 85.000  
 SE = 0.08  
 Ro = 48.000  
 DS = 50 km/h

 5 0 10 	PROJECT REFERENCE NO.	SHEET NO.
	R-977A HIGHWAY DESIGN ENGINEER	26 HYDRAULICS ENGINEER
CONST. REV.		
R/W REV.		


CHARLES H. WEST  
 WILLIAM J. WELLS  
 DB 438 PG 90  
 DB 320 PG 76  
 DB 559 PG 43

CHARLES H. WEST  
 WILLIAM J. WELLS  
 DB 438 PG 90  
 DB 320 PG 76  
 DB 559 PG 43

JOHN DICKEY  
 DB 191 PG 165

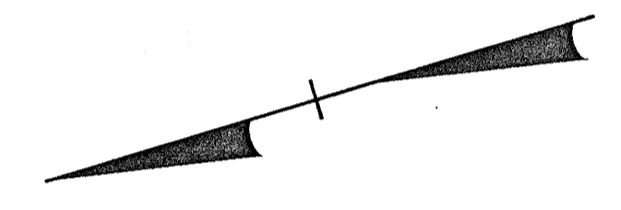

BEGIN CONSTRUCTION  
 -Y4 Sta. 9+60.000

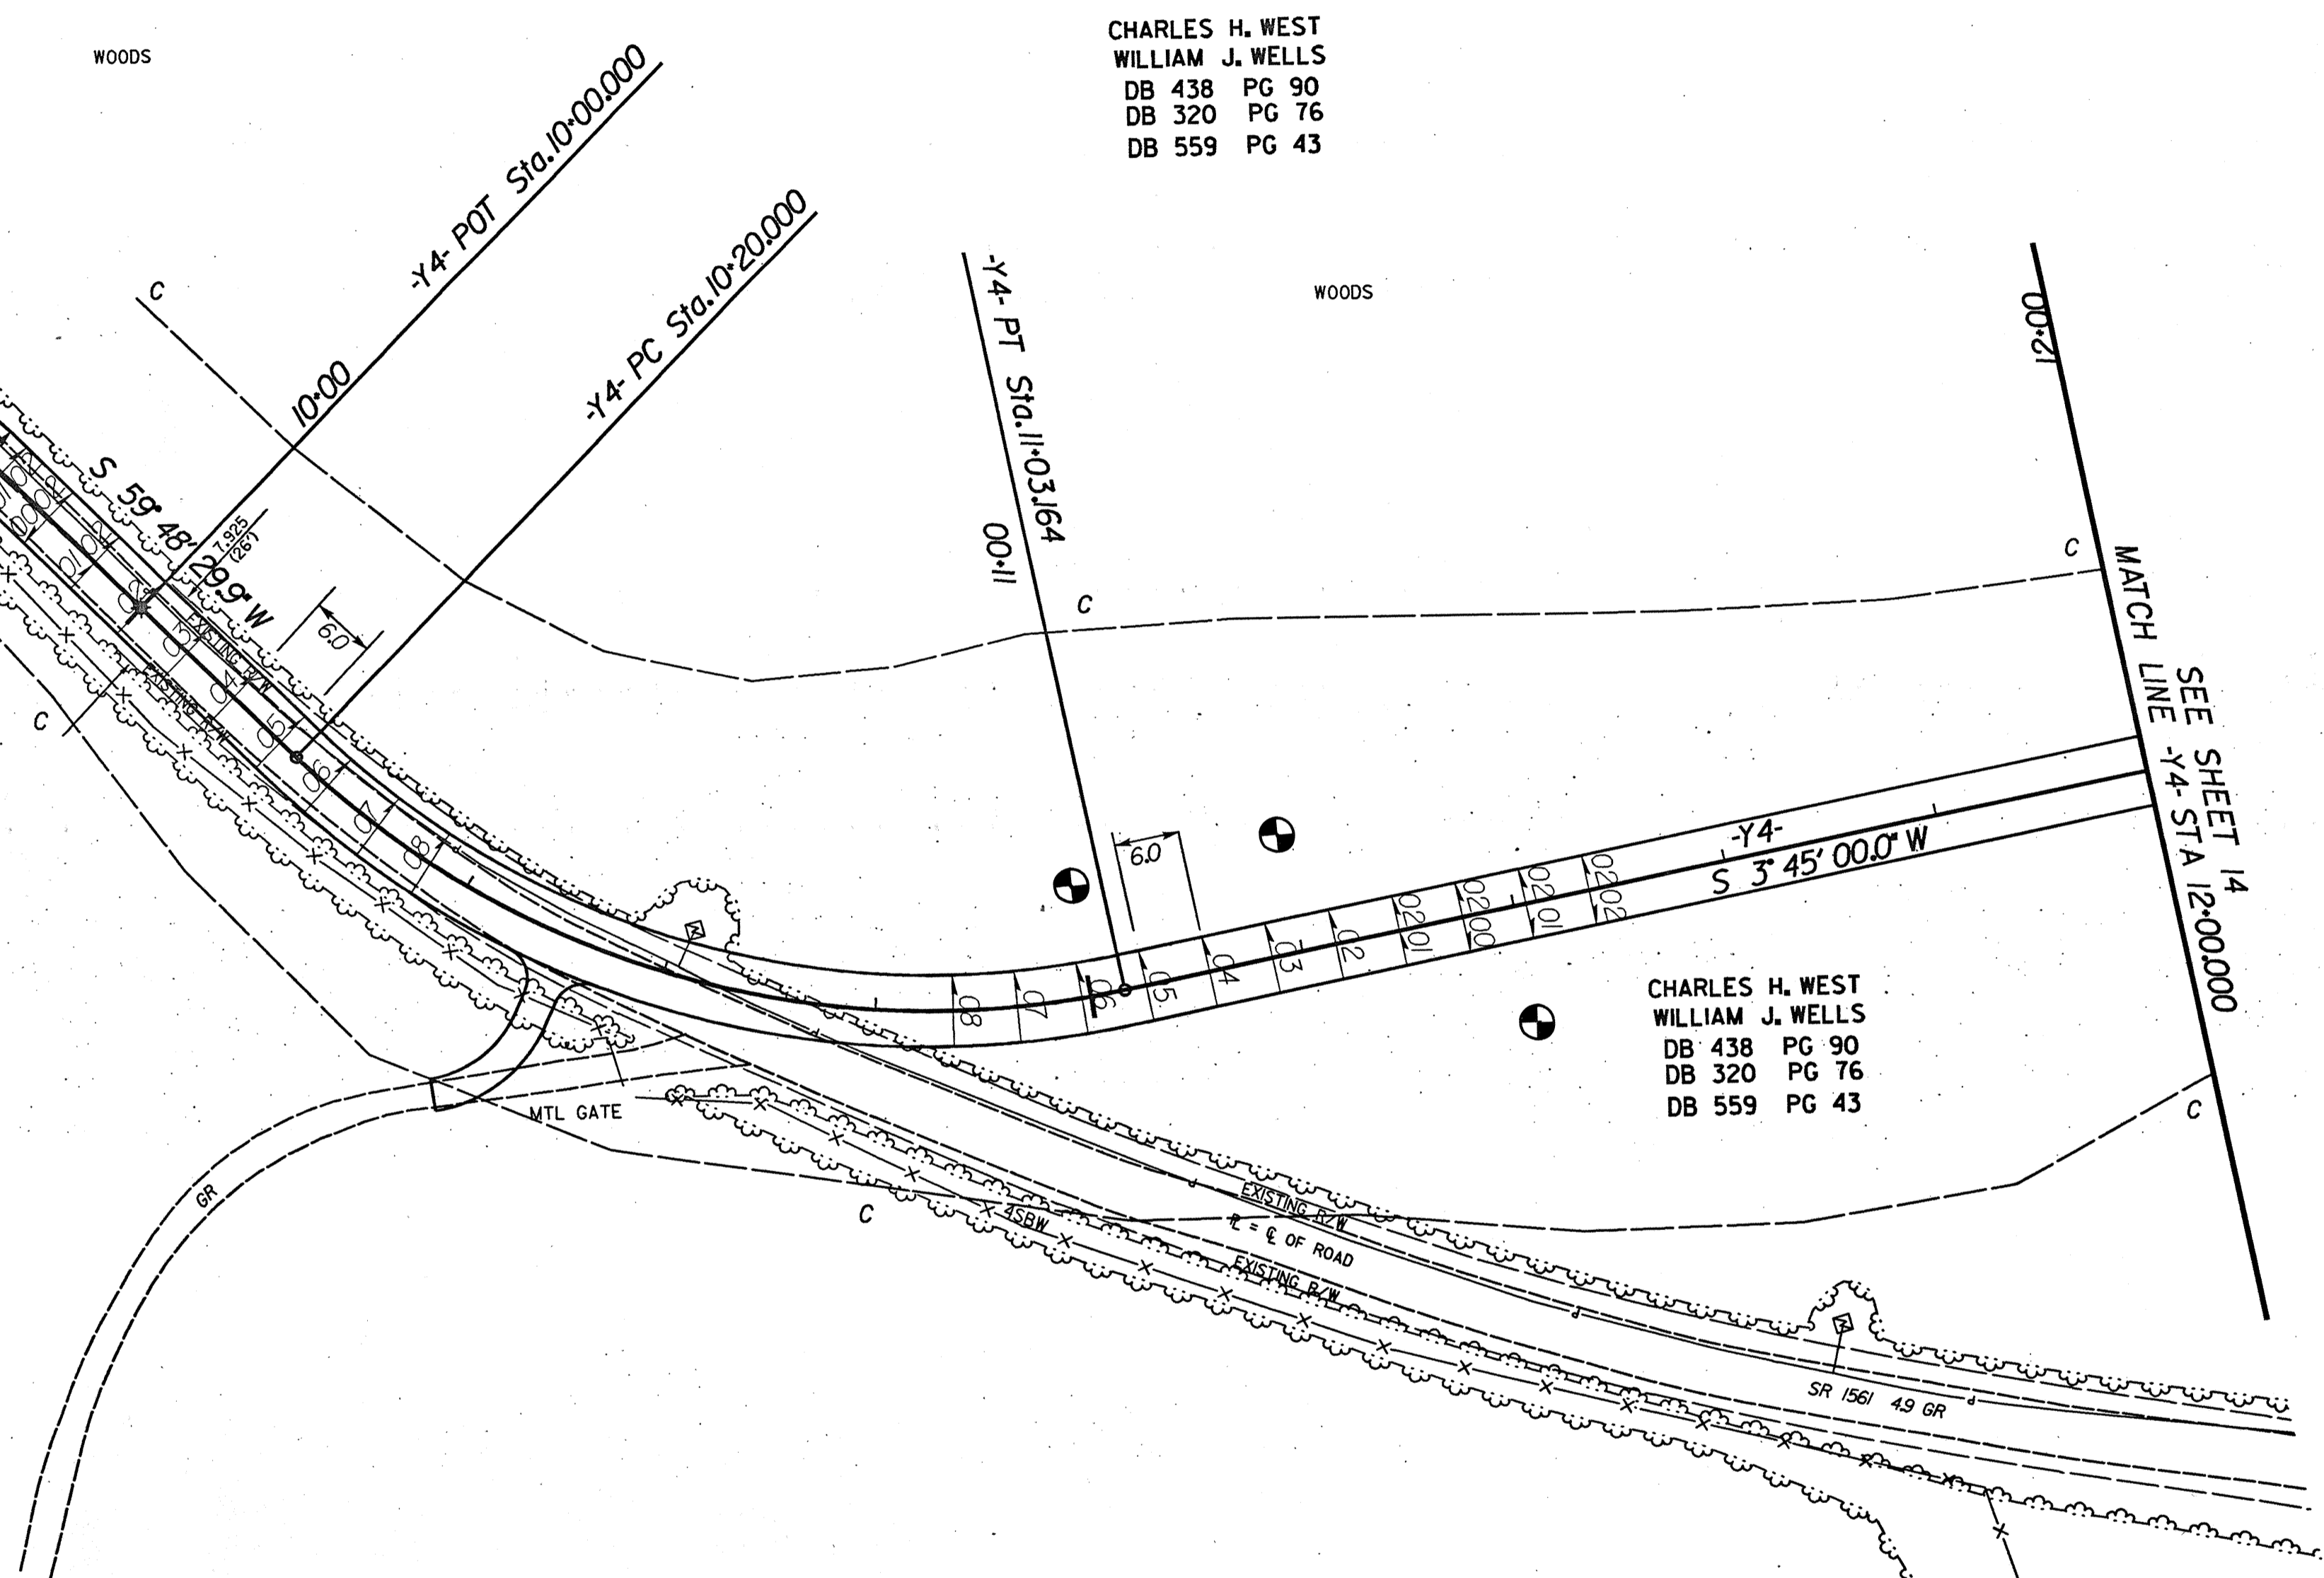

**PRELIMINARY PLANS**  
 DO NOT USE FOR CONSTRUCTION  
**INCOMPLETE PLANS**  
 DO NOT USE FOR R/W ACQUISITION

SEE SHEET 53 FOR -Y4- PROFILE

**LOCHNER**  
 H.W. LOCHNER, INC.  
 3725 NATIONAL DRIVE, SUITE 123  
 RALEIGH, NC 27612