


REVISIONS

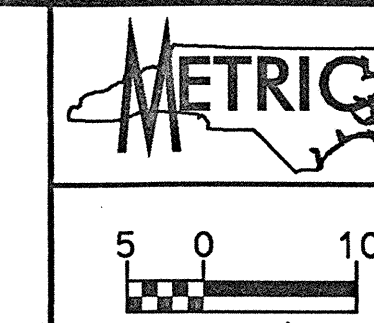

PROJECT REFERENCE NO.	SHEET NO.
R-977A	25
HIGHWAY DESIGN ENGINEER	HYDRAULICS ENGINEER
CONST. REV.	
R/W REV.	

LOUISE MAUNEY DEHART
DB 290 PG 93

WILLIAM J. WELLS
CHARLES H. WEST
DB 292 PG 164

END STATE PROJECT R-977A

-LREV- POT Sta. 87+00.000 •
N 156,662.090
E 157,760.409

END CONSTRUCTION

-LREV- POT Sta. 87+20.000 •

S 78°46'20" W
73.52

D.L. WELLS JR.
DB 532 PG 119

-LREV- N 83°46'59.0" E

-L- N 83°46'59.0" E

WILLIAM J. WELLS
CHARLES H. WEST
DB 292 PG 164

CHARLES H. & SUE M. WEST
DB 440 PG 97

-LREV-
PIs Sta 75+35.795
θs = 2°12'47.3"
Ls = 90.000
LT = 60.005
ST = 30.004

-LREV-
PI Sta 81+02.675
Δ = 49°29'05.4" (LT)
L = 1006.179
T = 536.885
R = 1165.000
SE = 0.05
DS = 105 km/h

-L-
PIs Sta 86+01.973
θs = 2°12'47.3"
Ls = 90.000
LT = 60.005
ST = 30.004

-L-
PIs Sta 74+99.317
θs = 1°28'31.5"
Ls = 60.000
LT = 40.001
ST = 20.001

-L-
PI Sta 80+74.497
Δ = 50°57'36.9" (LT)
L = 1036.179
T = 555.181
R = 1165.000

-L-
PIs Sta 85+75.496
θs = 1°28'31.5"
Ls = 60.000
LT = 40.001
ST = 20.001

PRELIMINARY PLANS
DO NOT USE FOR CONSTRUCTION
INCOMPLETE PLANS
DO NOT USE FOR R/W ACQUISITION

LOCHNER
H.W. LOCHNER, INC.
3725 NATIONAL DRIVE, SUITE 123
RALEIGH, NC 27612

SEE PROFILE SHEET 49 FOR -LREV- PROFILE