


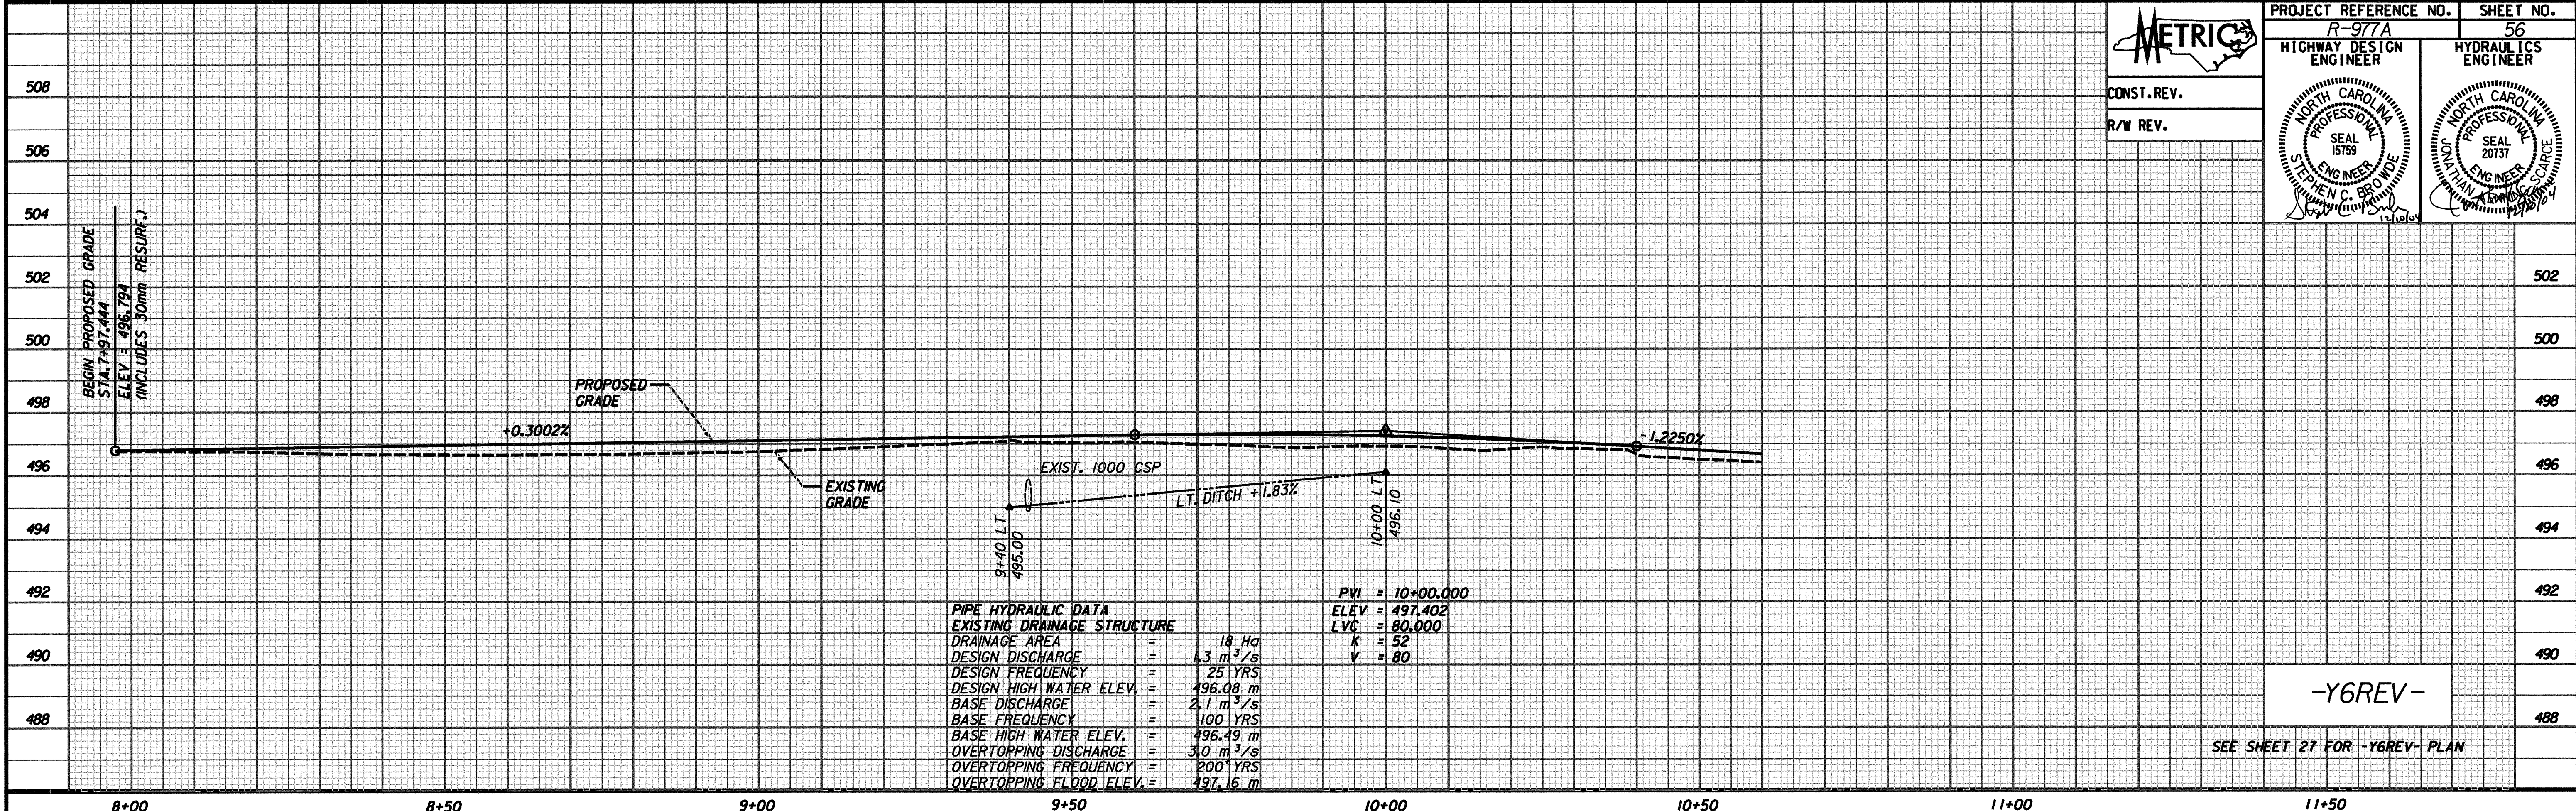


CONST. REV.
R/W REV.



-Y6REV-

SEE SHEET 27 FOR -Y6REV- PLAN

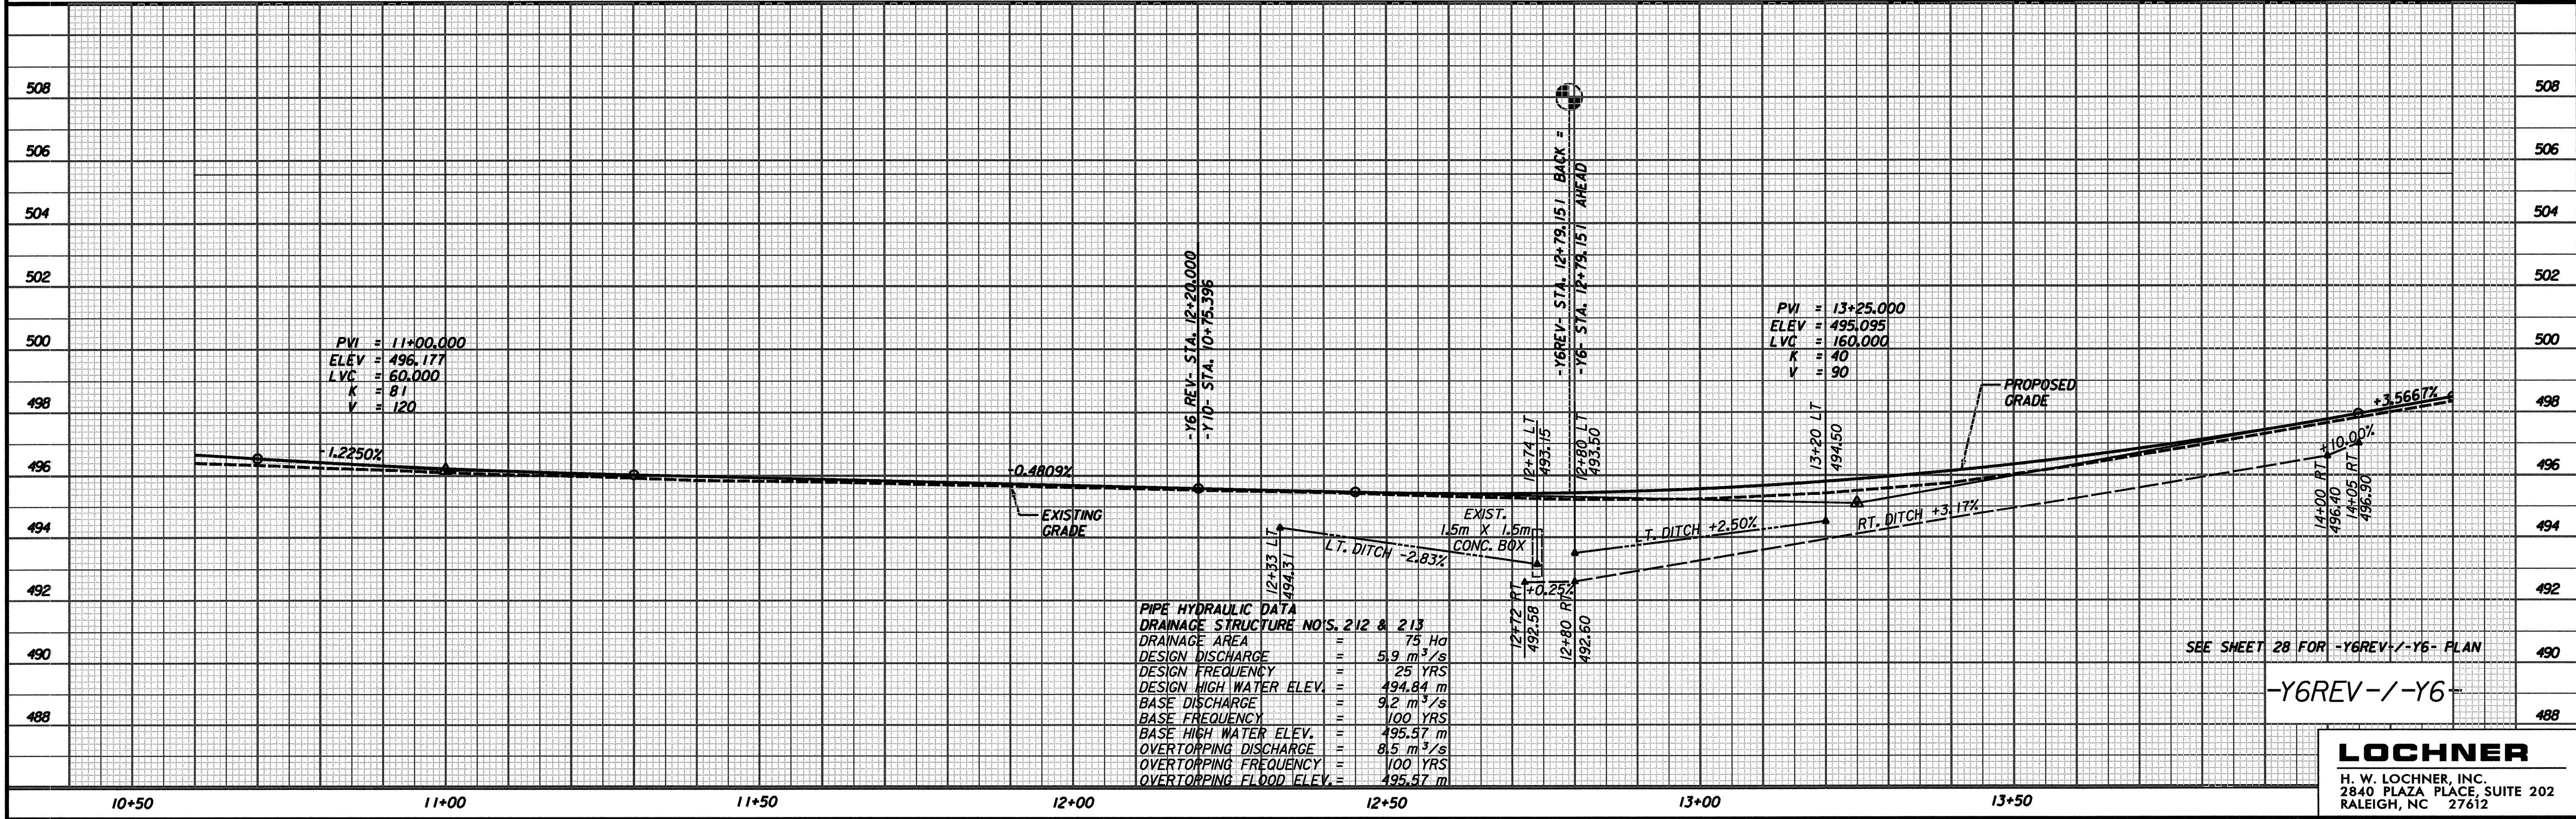

SEE SHEET 28 FOR -Y6REV-/-Y6- PLAN

-Y6REV-/-Y6-