




PROJECT REFERENCE NO. R-977A	SHEET NO. 55
HIGHWAY DESIGN ENGINEER	HYDRAULICS ENGINEER

CONST. REV.
R/W REV.


BM#27 A 200 NAIL SET IN BASE OF 900mm WHITE OAK
3m LT. OF -Y5- STA. 9+00.000
ELEV. = 494.098

BM#25 A 200 NAIL SET IN ROOT OF 300mm WILD CHERRY
46m LT. OF -L- STA. 72+04.000
ELEV. = 495.575

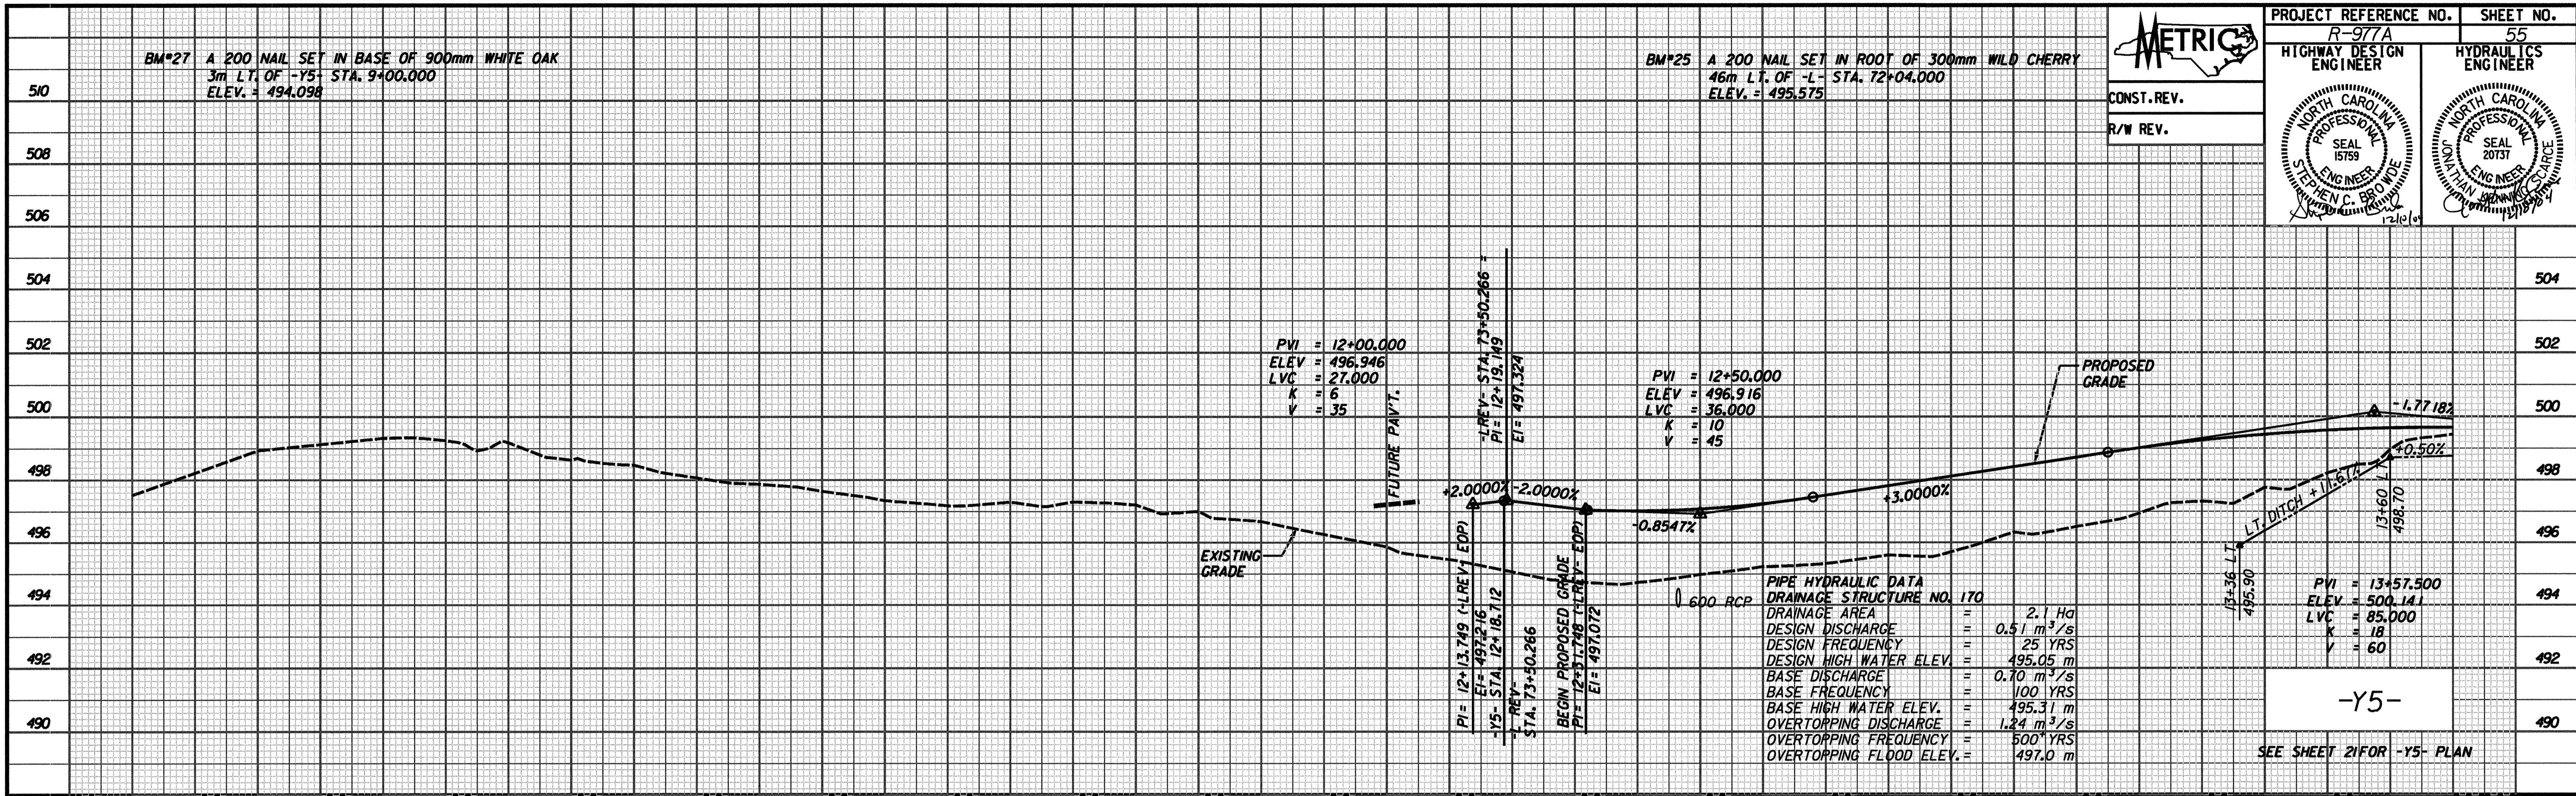

SEE SHEET 21 FOR -Y5- PLAN

-Y5-

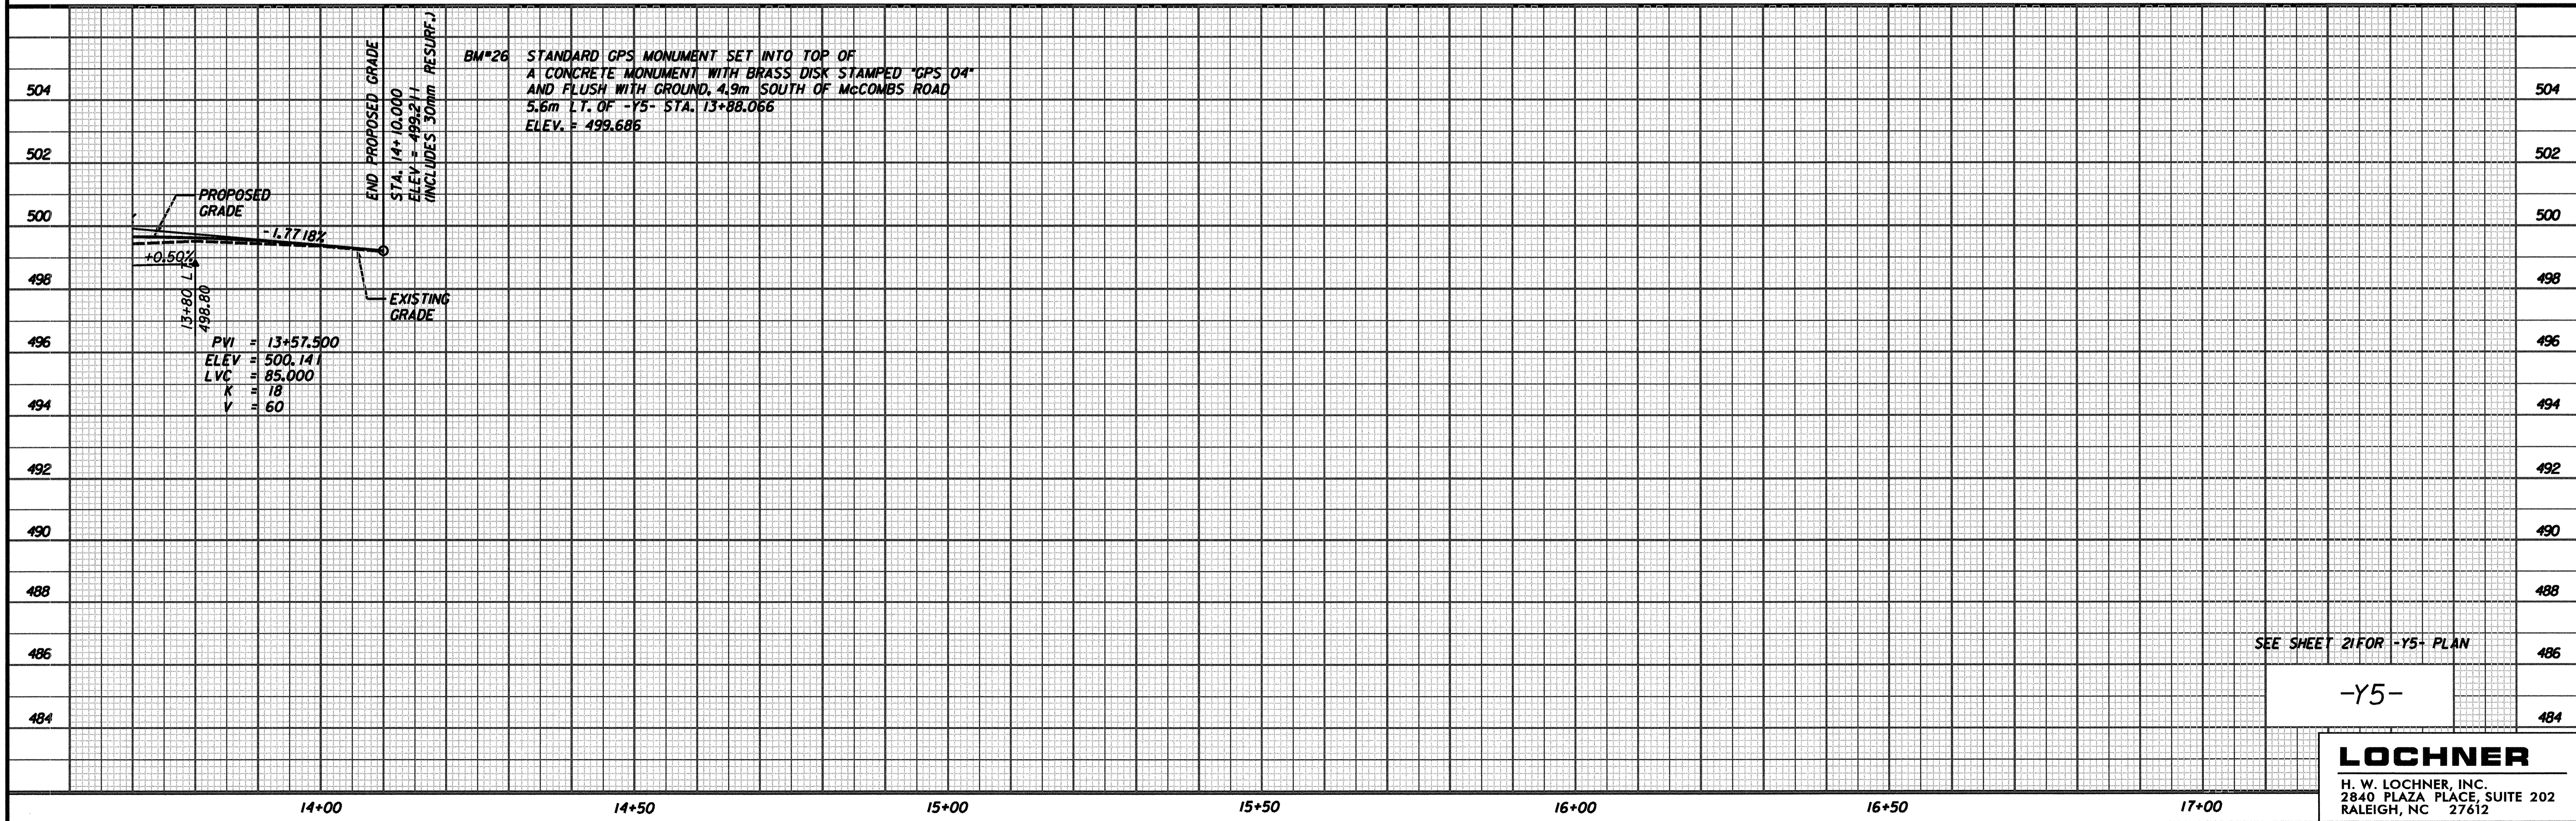

SEE SHEET 21 FOR -Y5- PLAN

-Y5-

LOCHNER
H. W. LOCHNER, INC.
2840 PLAZA PLACE, SUITE 202
RALEIGH, NC 27612

...Design\90977_B01_P001.dgn 12/9/2004 5:42:13 AM