



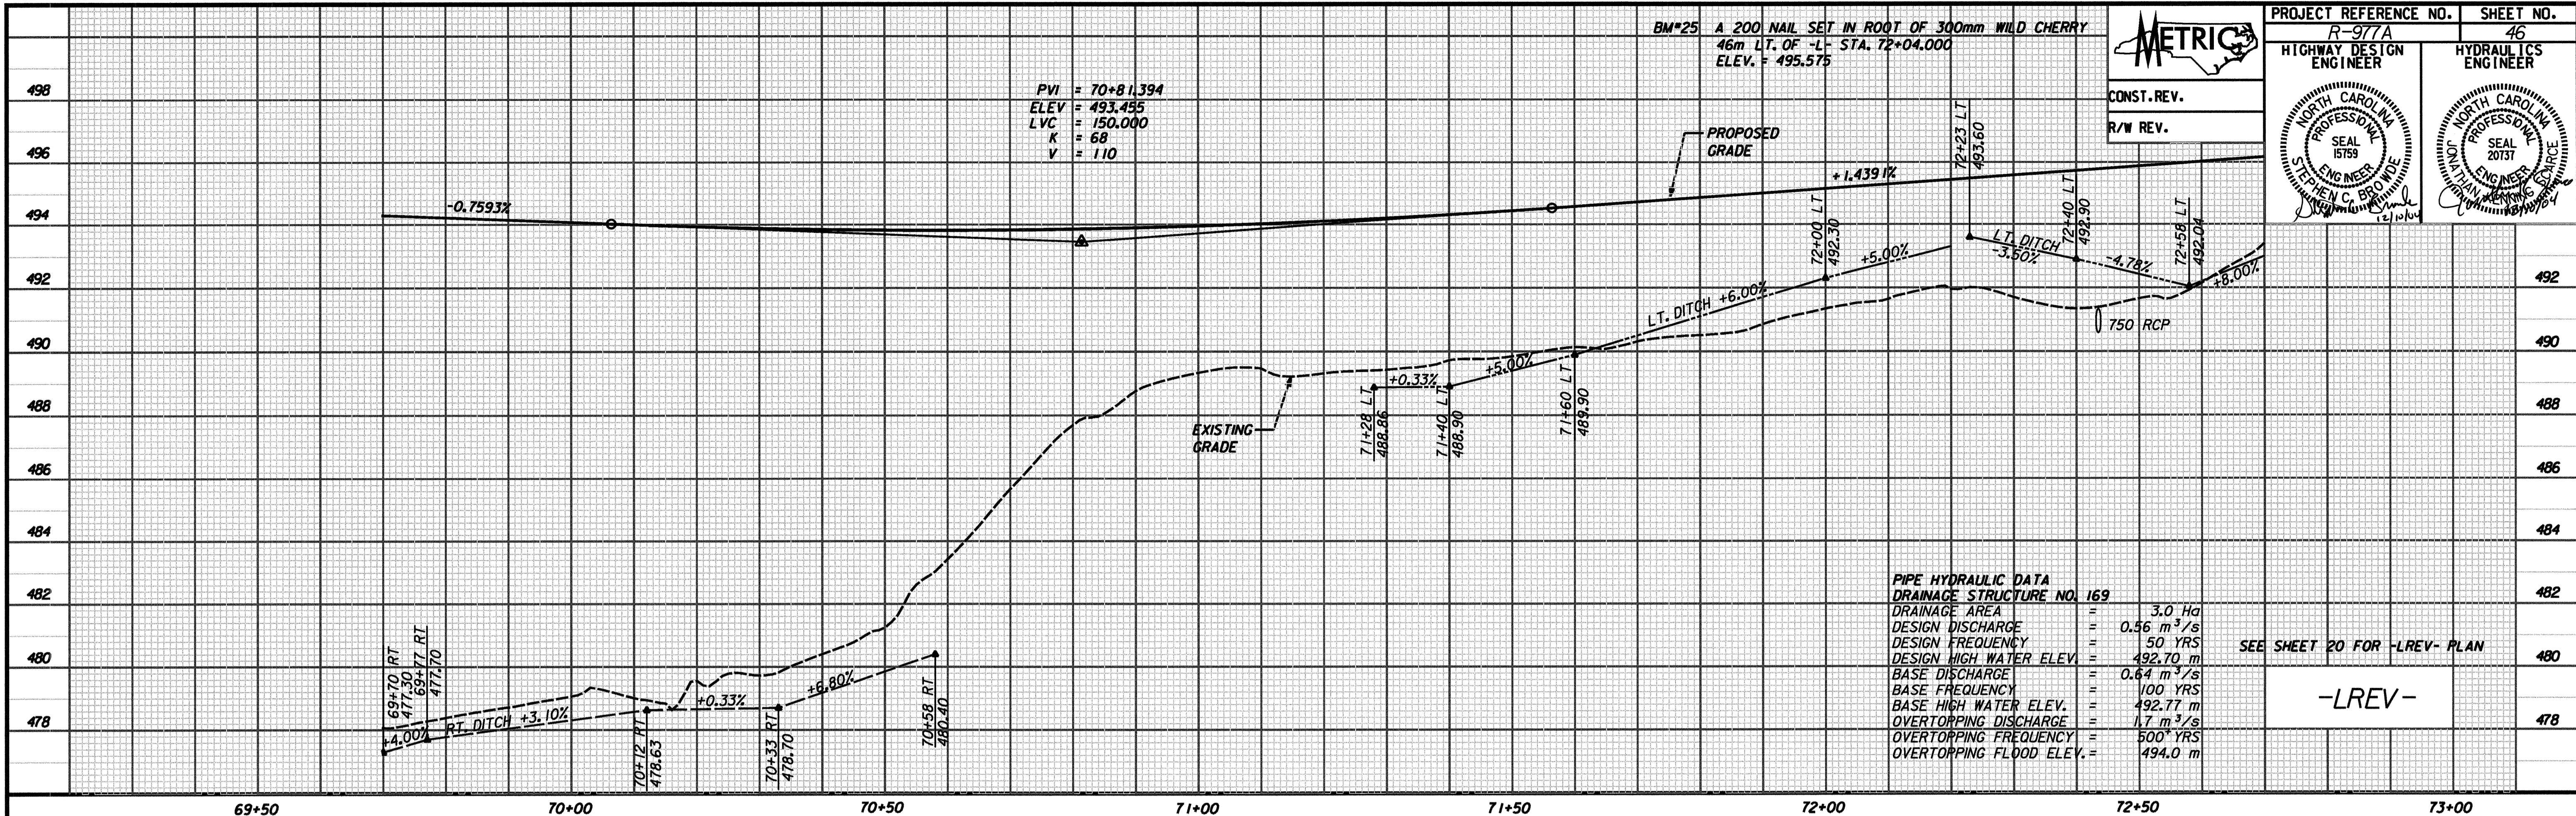

CONST. REV.
R/W REV.

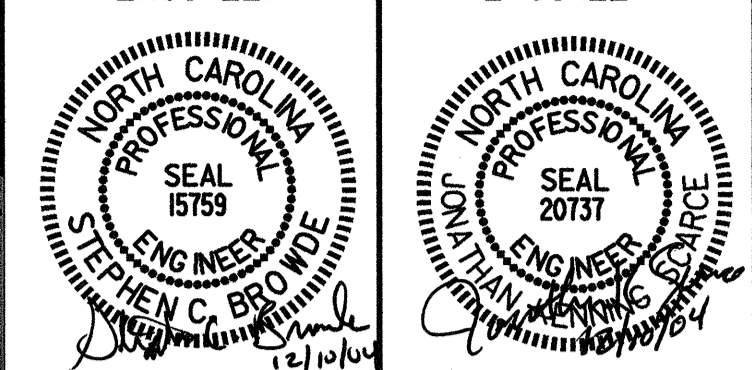


PIPE HYDRAULIC DATA
DRAINAGE STRUCTURE NO. 169

DRAINAGE AREA	=	3.0 Ha
DESIGN DISCHARGE	=	0.56 m ³ /s
DESIGN FREQUENCY	=	50 YRS
DESIGN HIGH WATER ELEV.	=	492.70 m
BASE DISCHARGE	=	0.64 m ³ /s
BASE FREQUENCY	=	100 YRS
BASE HIGH WATER ELEV.	=	492.77 m
OVERTOPPING DISCHARGE	=	1.7 m ³ /s
OVERTOPPING FREQUENCY	=	500 YRS
OVERTOPPING FLOOD ELEV.	=	494.0 m

SEE SHEET 20 FOR -LREV- PLAN

-LREV-

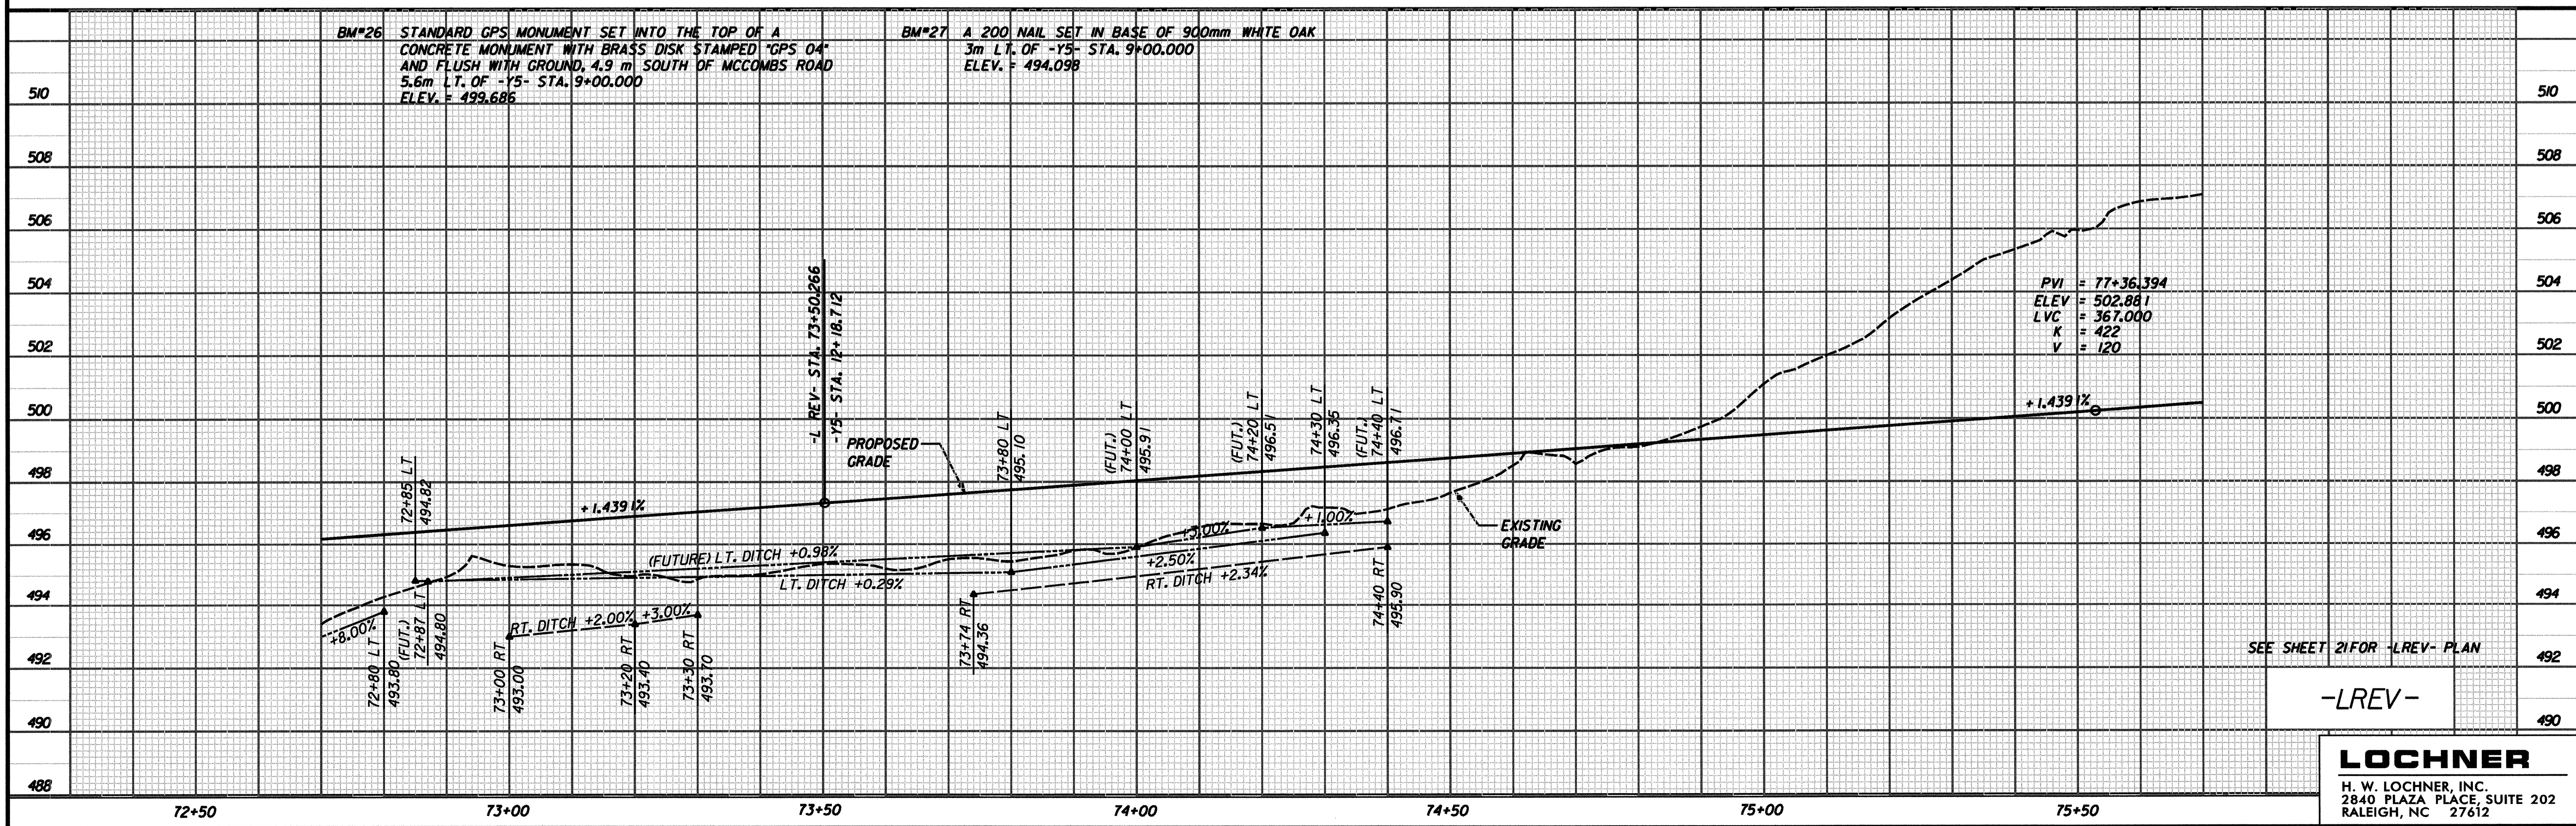

SEE SHEET 21 FOR -LREV- PLAN

-LREV-

LOCHNER
H. W. LOCHNER, INC.
2840 PLAZA PLACE, SUITE 202
RALEIGH, NC 27612

...:\Users\gm\109777_D01_PROF.dgn 12/29/2004 5:35:04 AM