





PROJECT REFERENCE NO. R-977A SHEET NO. 43

HIGHWAY DESIGN ENGINEER HYDRAULICS ENGINEER

CONST. REV.
R/W REV.

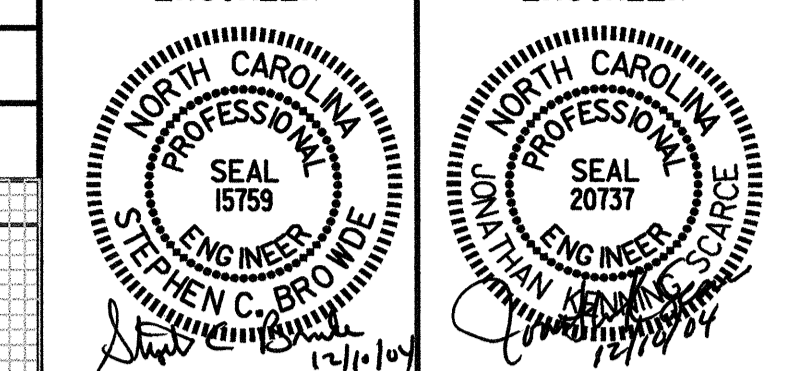

BM#21 A 200 NAIL SET IN BASE OF 350mm WHITE PINE
6' IN RT. OF -L- STA. 61+91.681
ELEV. = 497.872

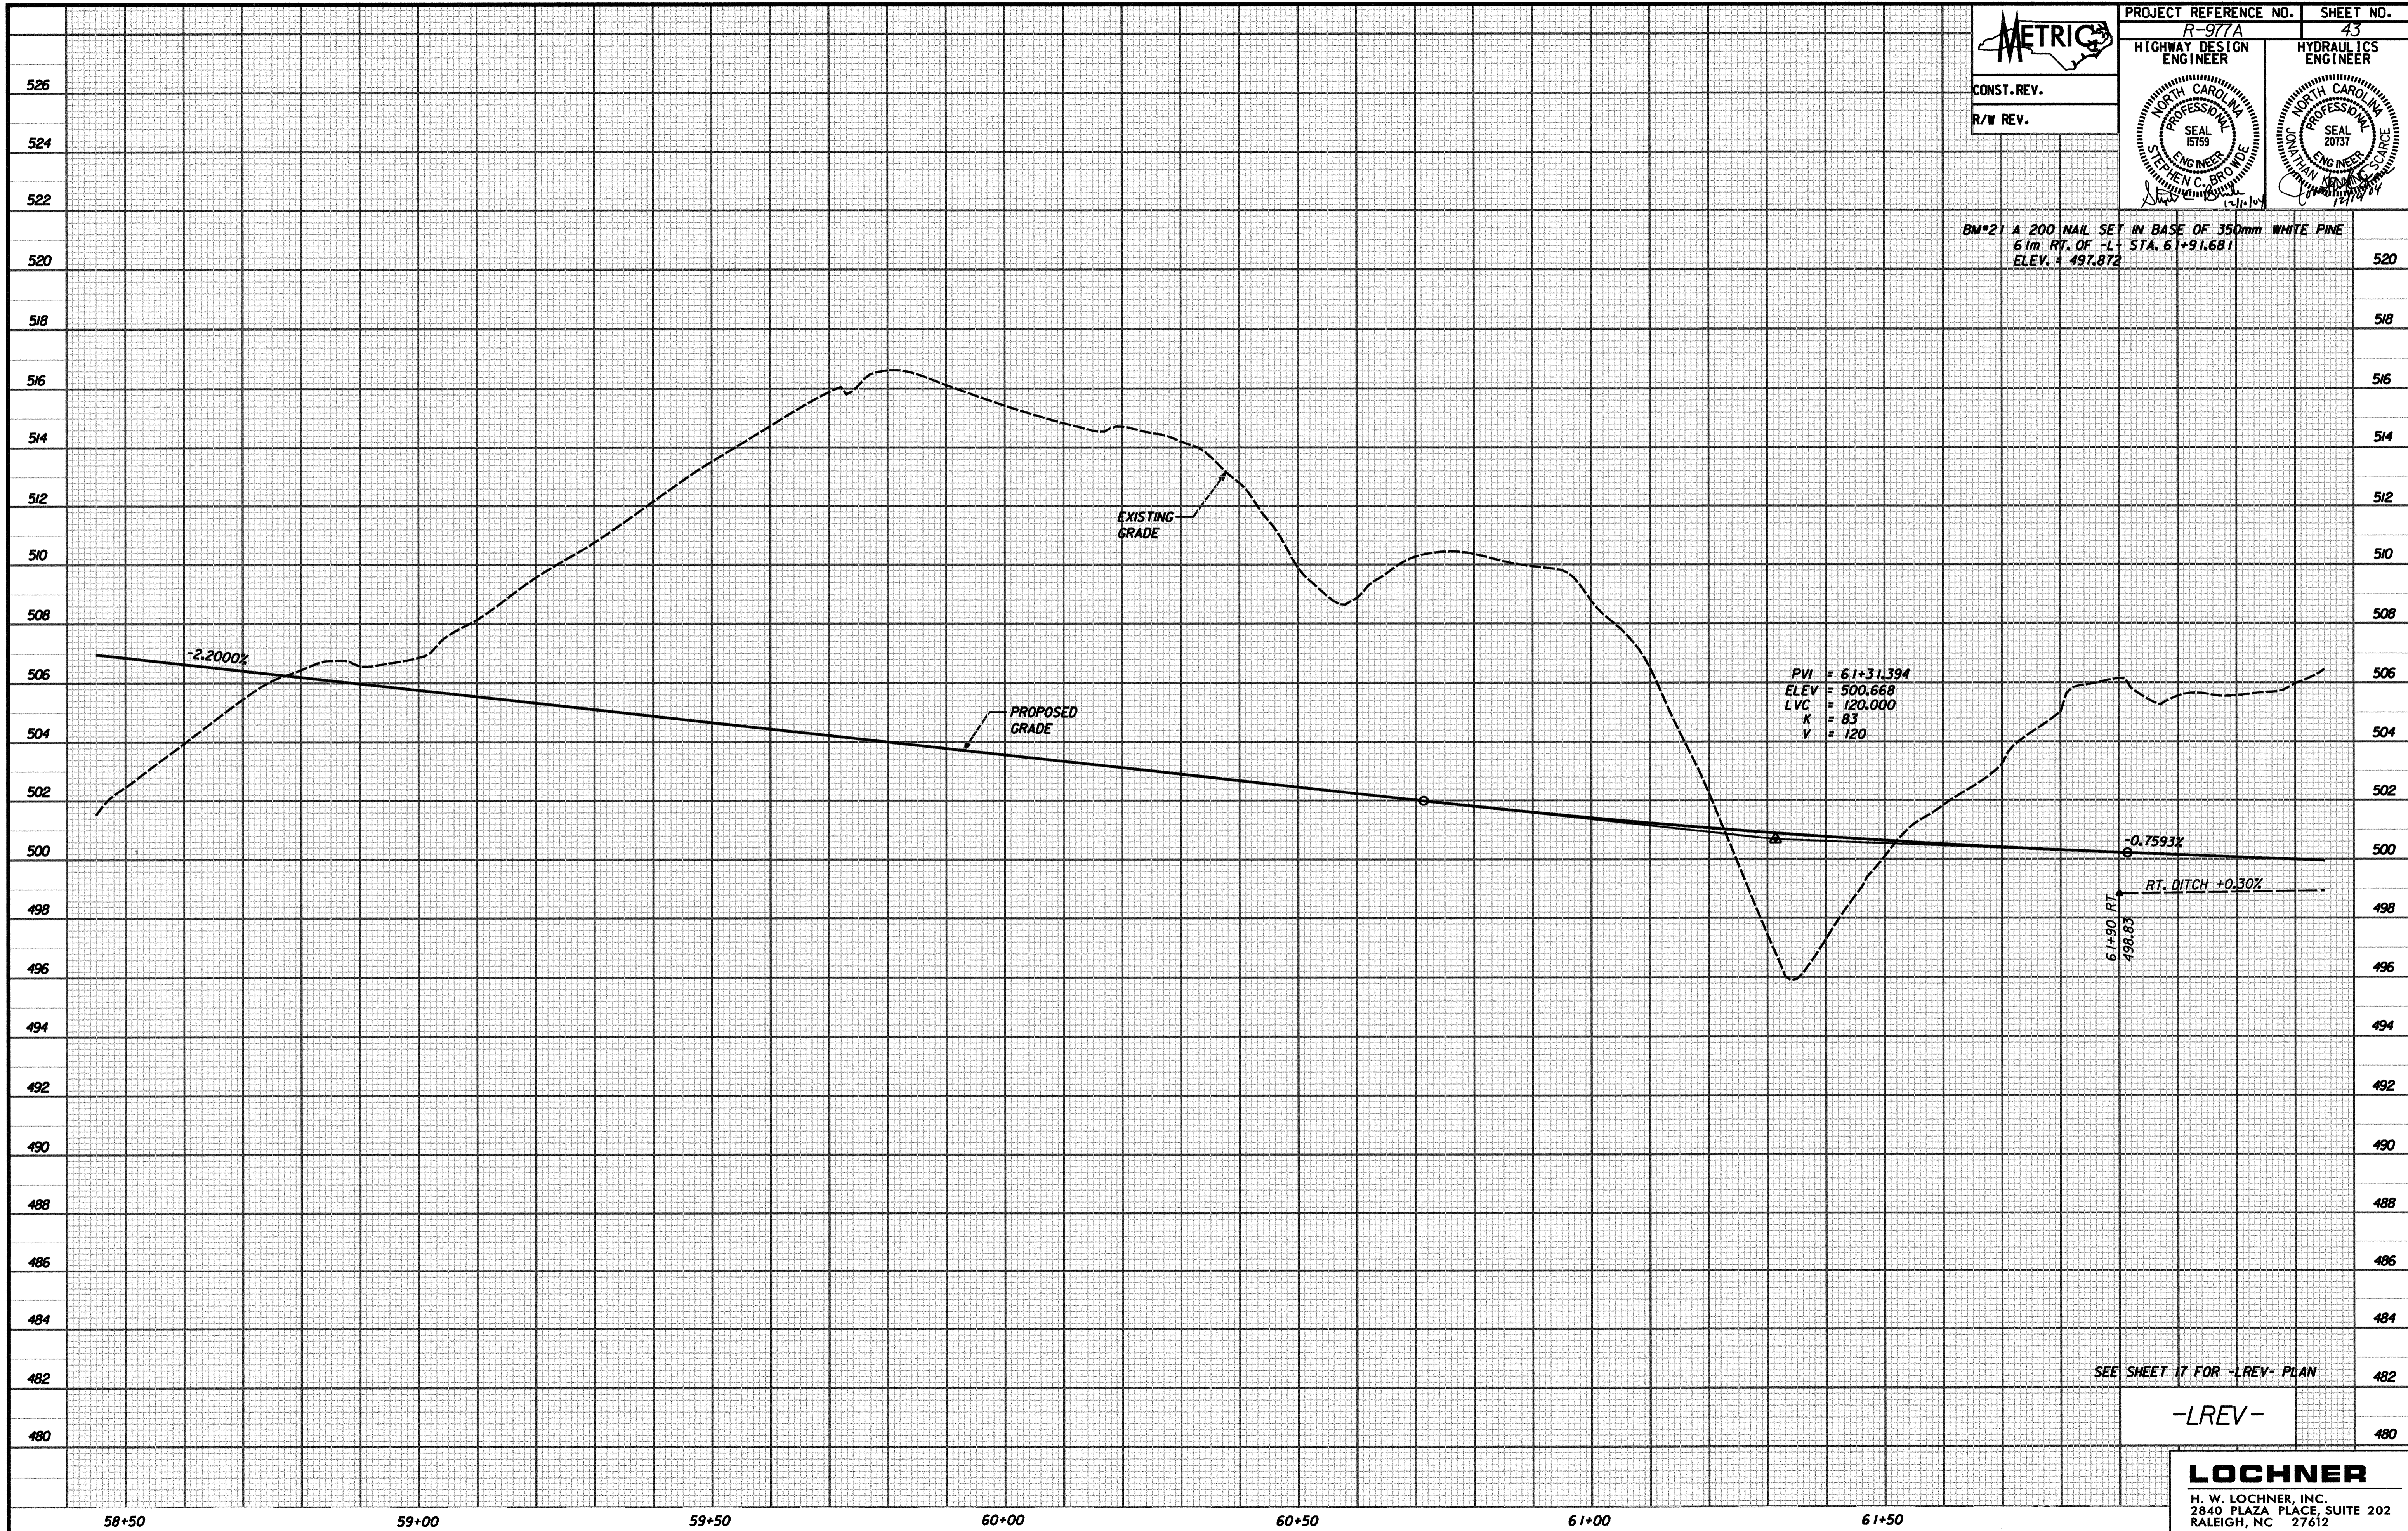

SEE SHEET 17 FOR -LREV- PLAN

-LREV-

LOCHNER
H. W. LOCHNER, INC.
2840 PLAZA PLACE, SUITE 202
RALEIGH, NC 27612

\\des\p\98077\REV_P\REV.dgn 12/9/2004 5:38:45 AM