




PROJECT REFERENCE NO. R-977A	SHEET NO. 35
HIGHWAY DESIGN ENGINEER	HYDRAULICS ENGINEER

BM#5 A 200 NAIL SET BASE OF 350mm WHITE PINE  
46.08m LT. OF -L- STA. 25+82.000  
ELEV. = 488.417

BM#8 NAIL IN BASE OF 500mm SYCAMORE TREE  
LT. SIDE OF ROAD  
13.2m LT. FROM EDGE OF PAVEMENT OF HARSHAM RD.  
45.18m LT. OF -L- STA. 26+94.118  
ELEV. = 466.571

CONST. REV.  
R/W REV.

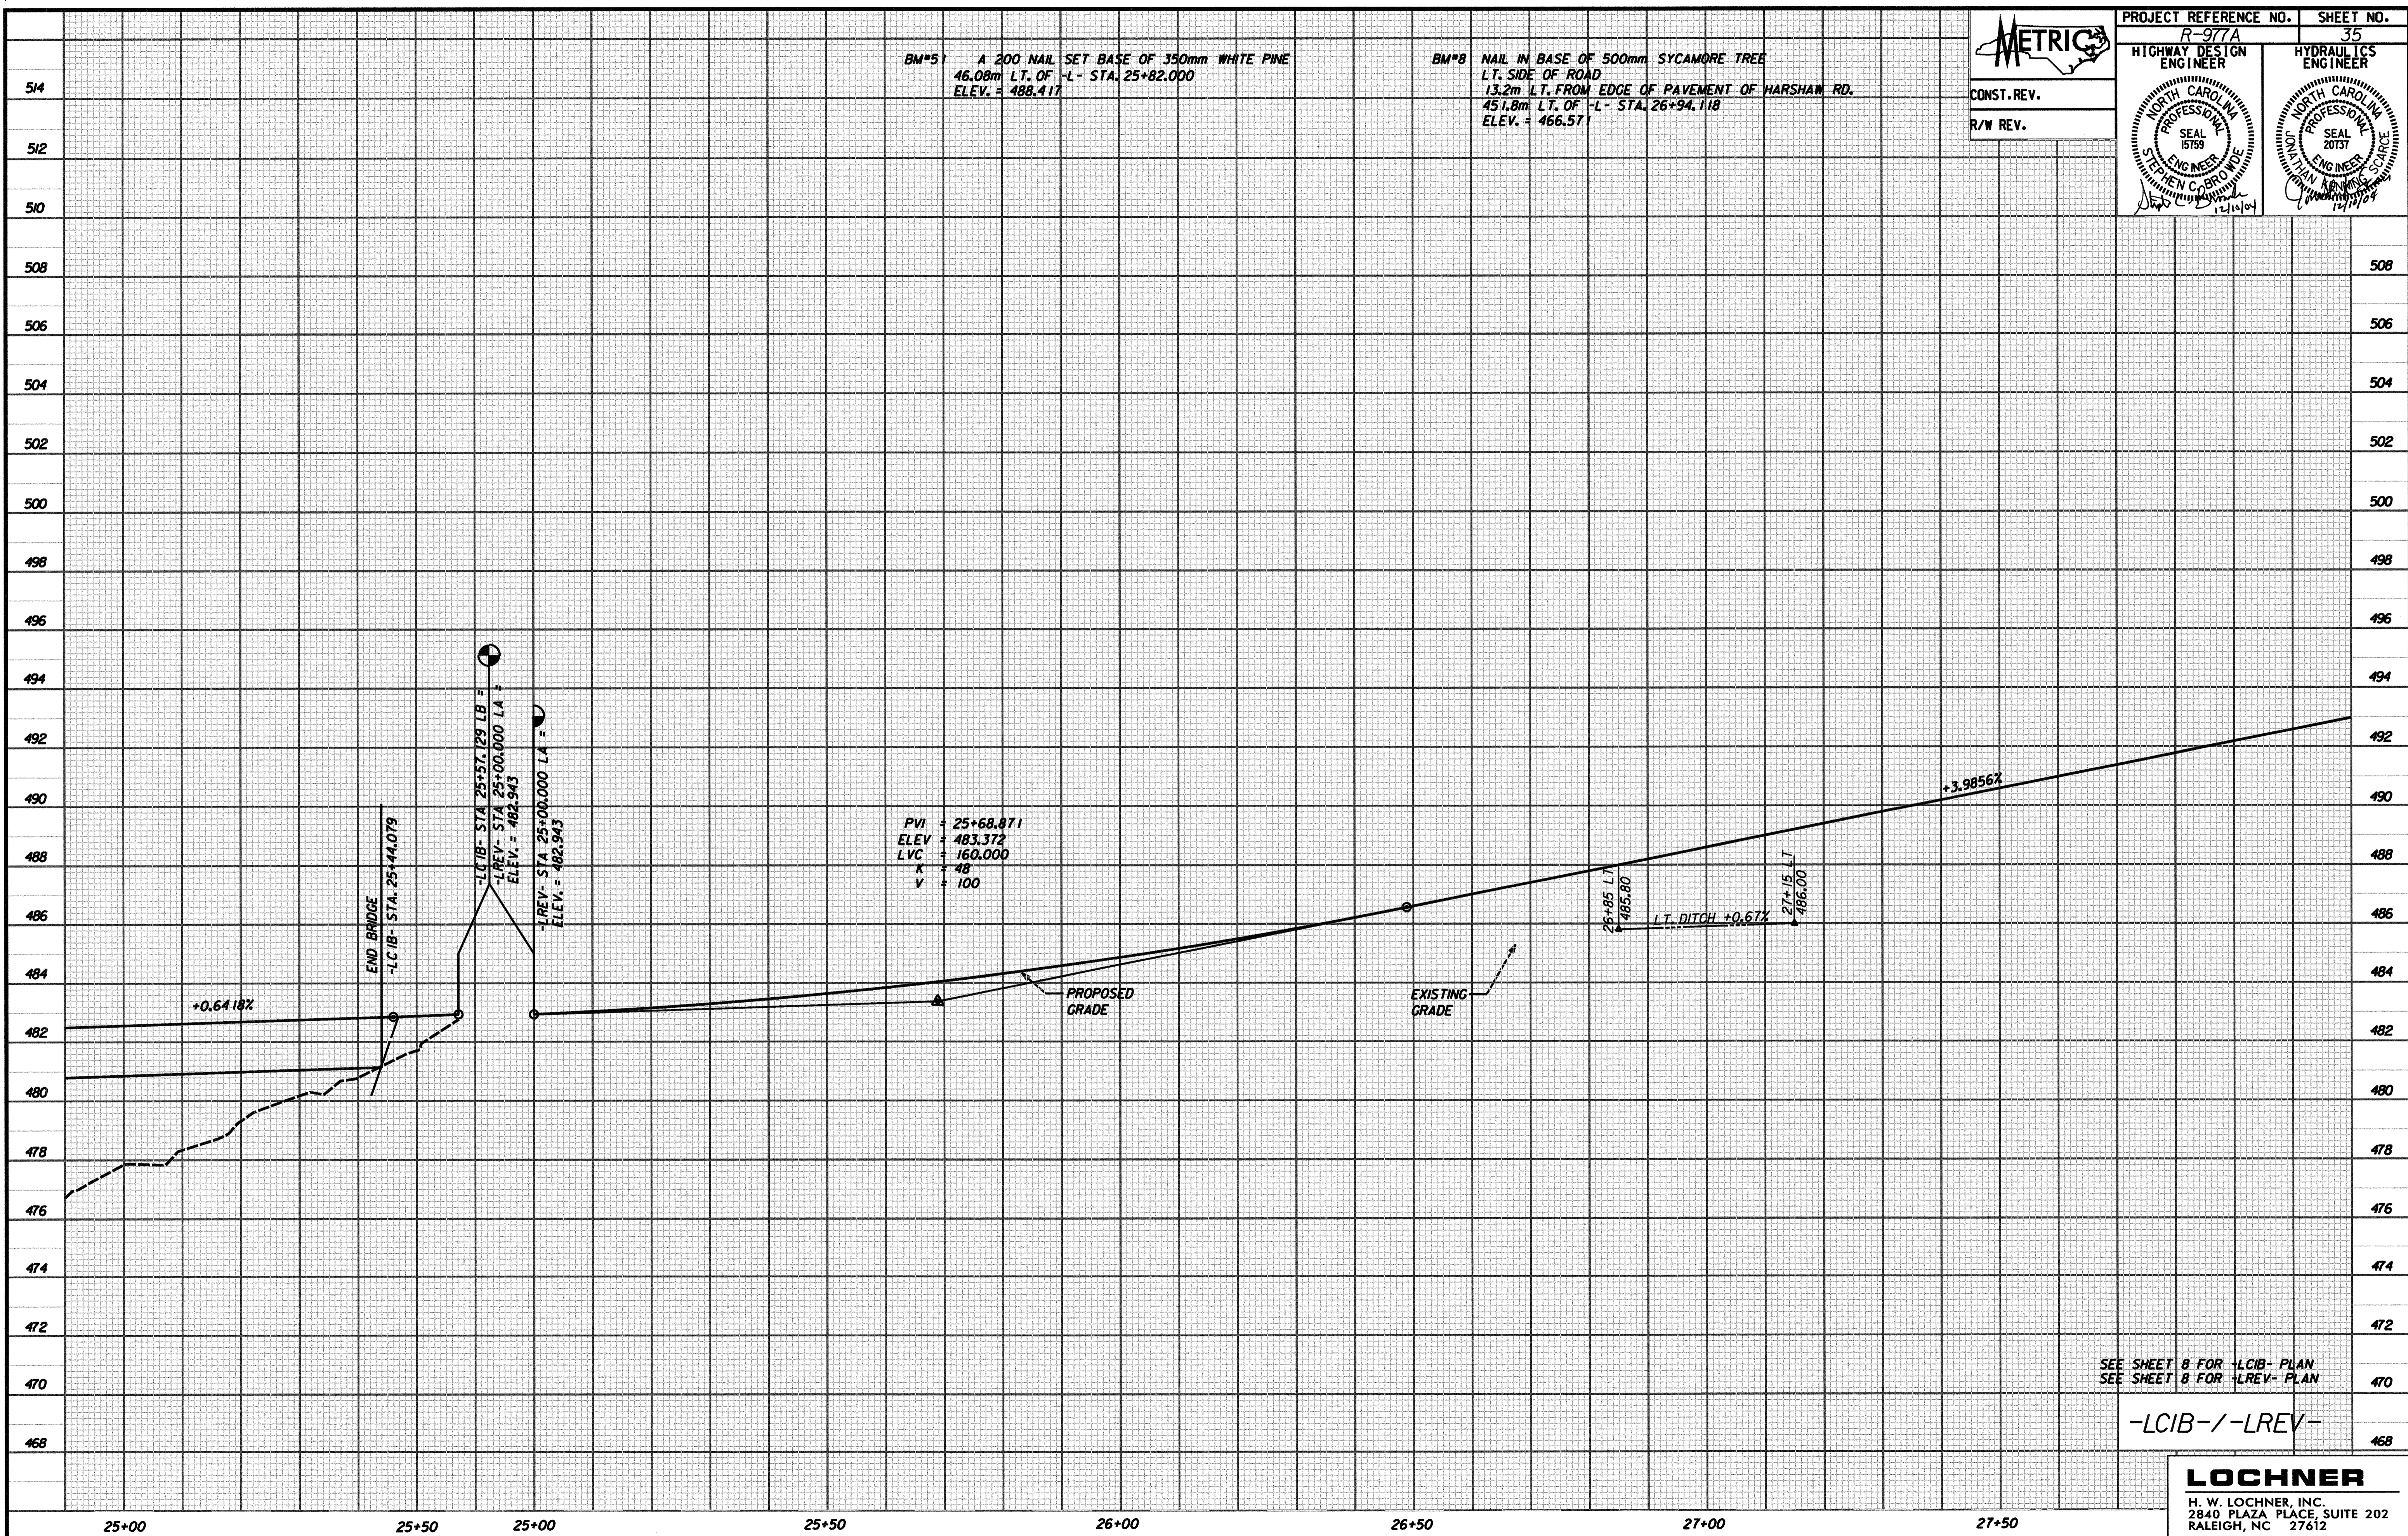

PVI = 25+68.871  
ELEV = 483.372  
LVC = 160.000  
K = 48  
V = 100

SEE SHEET 8 FOR -LCIB- PLAN  
SEE SHEET 8 FOR -LREV- PLAN

-LCIB- / -LREV-

**LOCHNER**  
H. W. LOCHNER, INC.  
2840 PLAZA PLACE, SUITE 202  
RALEIGH, NC 27612

...Des:gn\09977\_P01\_P001.dgn 12/29/2004 5:38:04 AM