


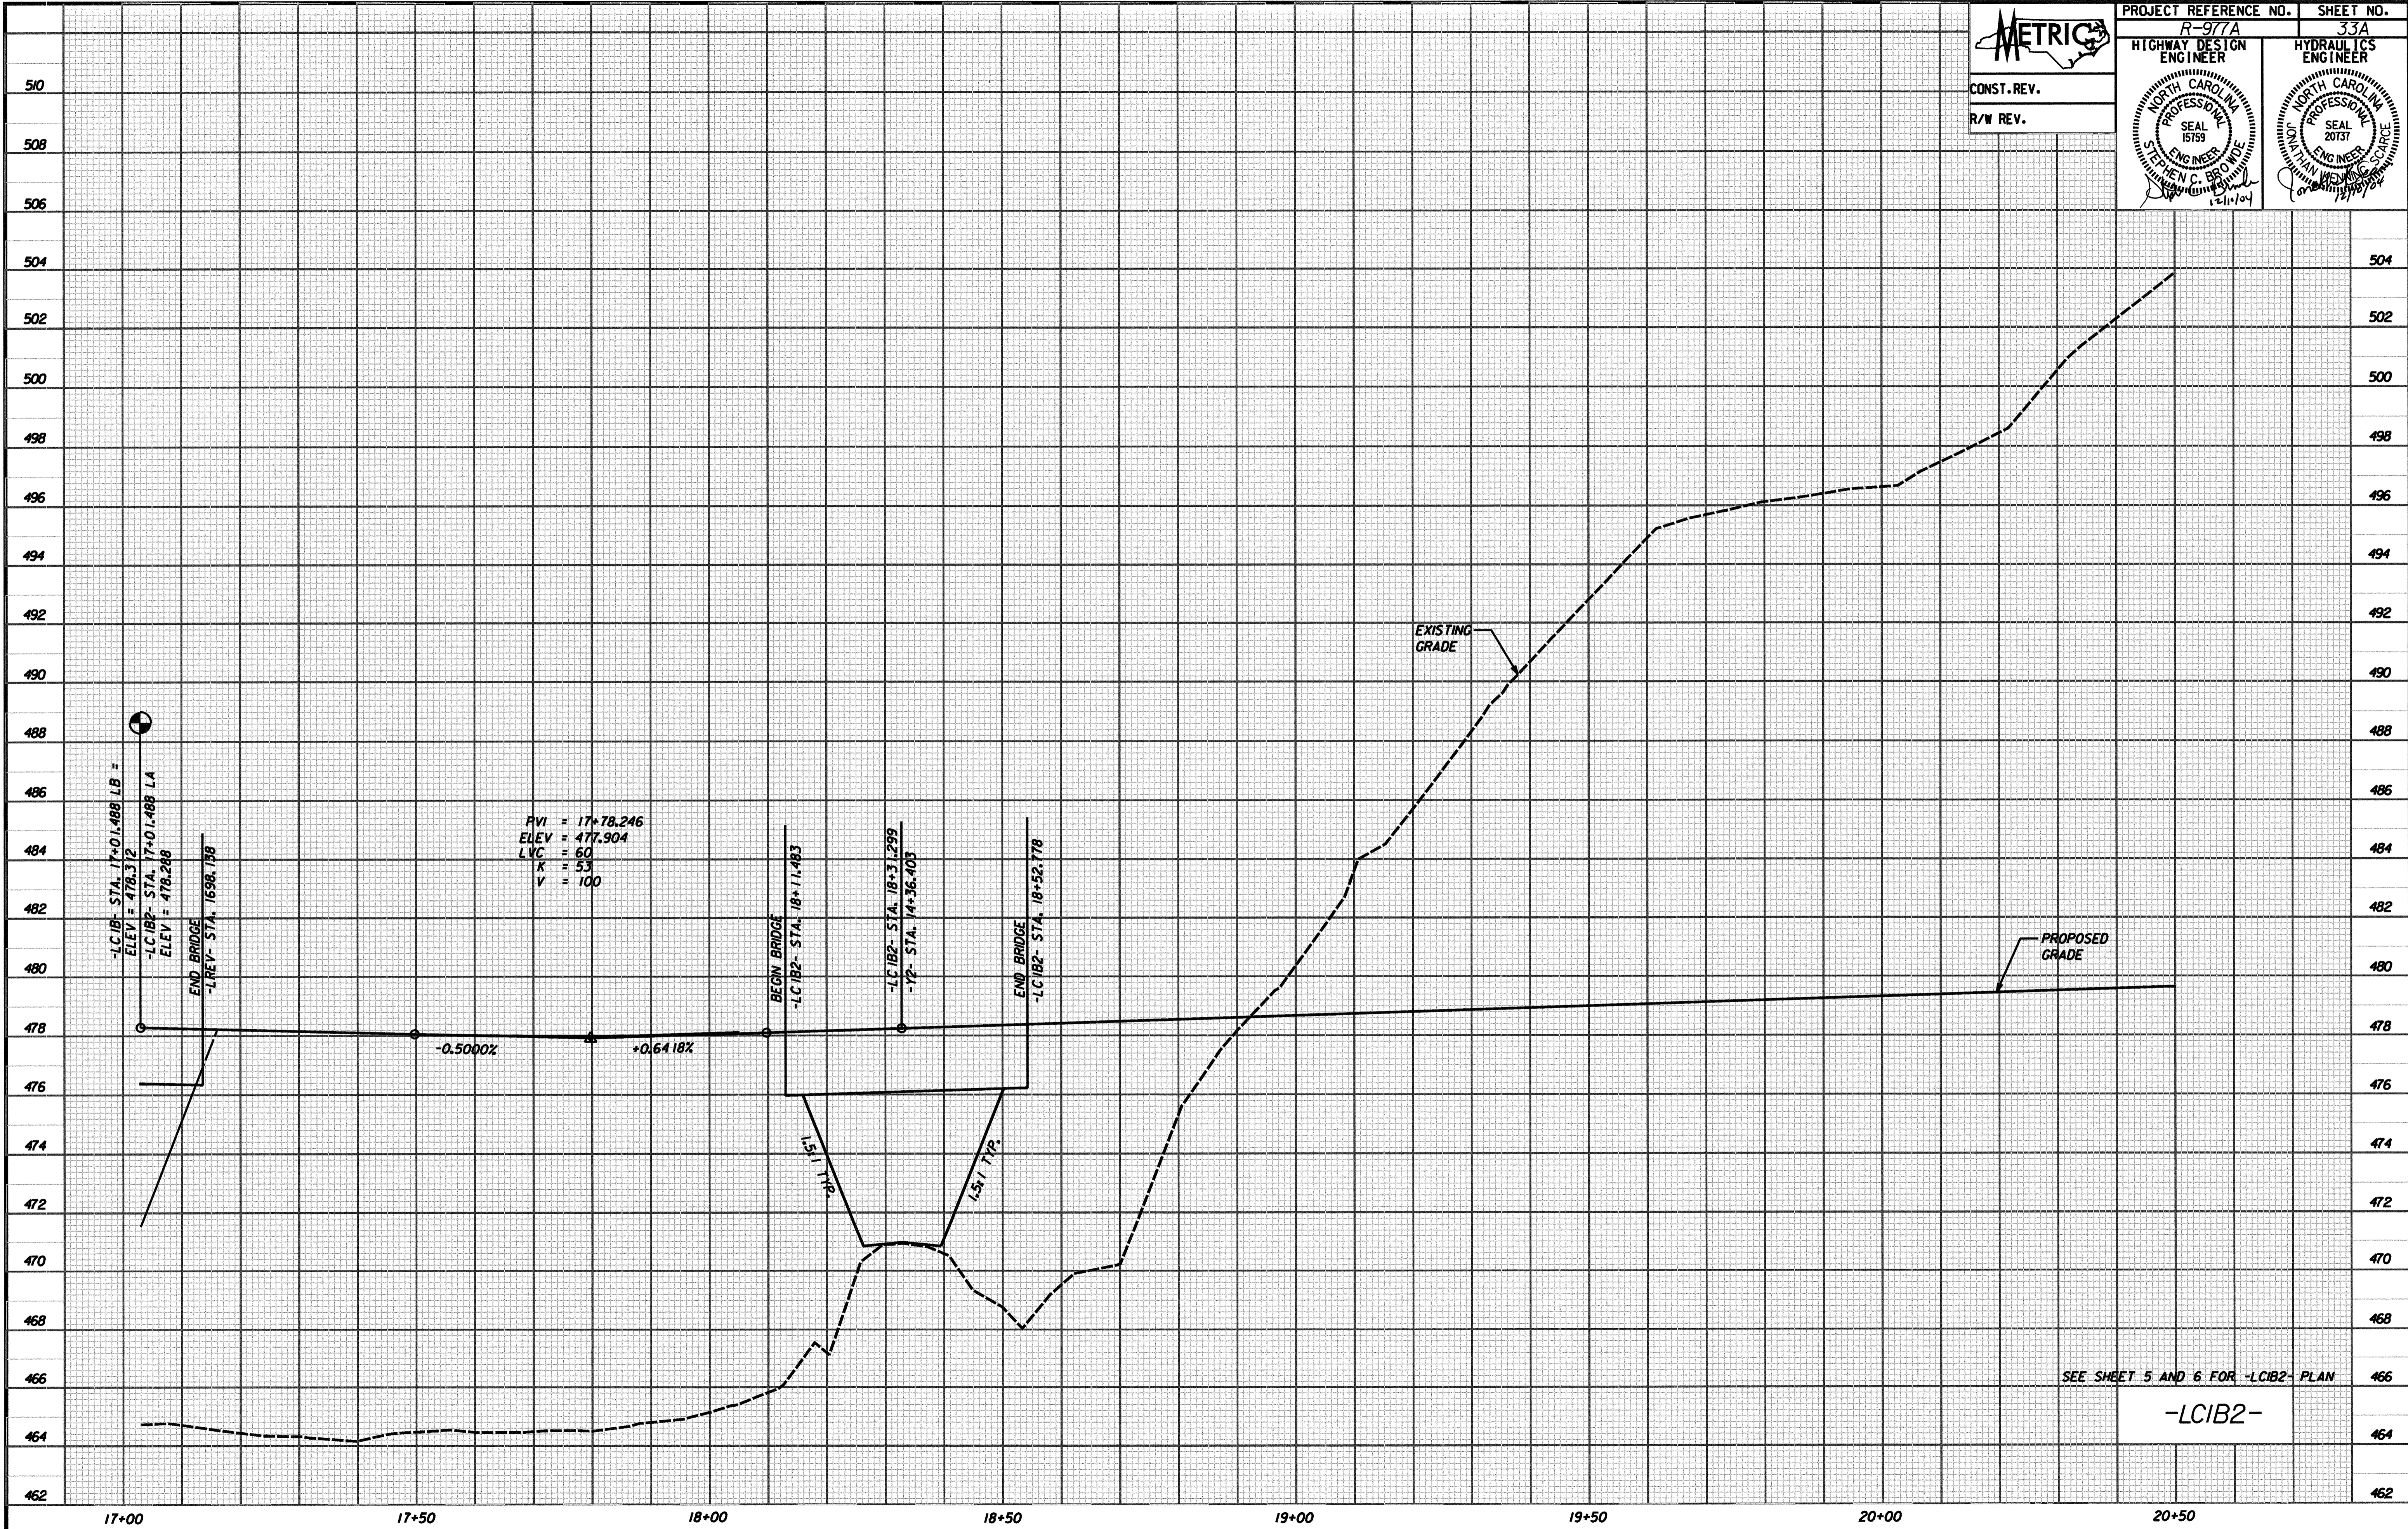

PROJECT REFERENCE NO. R-977A	SHEET NO. 33A
HIGHWAY DESIGN ENGINEER	HYDRAULICS ENGINEER

CONST. REV.
R/W REV.



SEE SHEET 5 AND 6 FOR -LCIB2- PLAN

-LCIB2-