

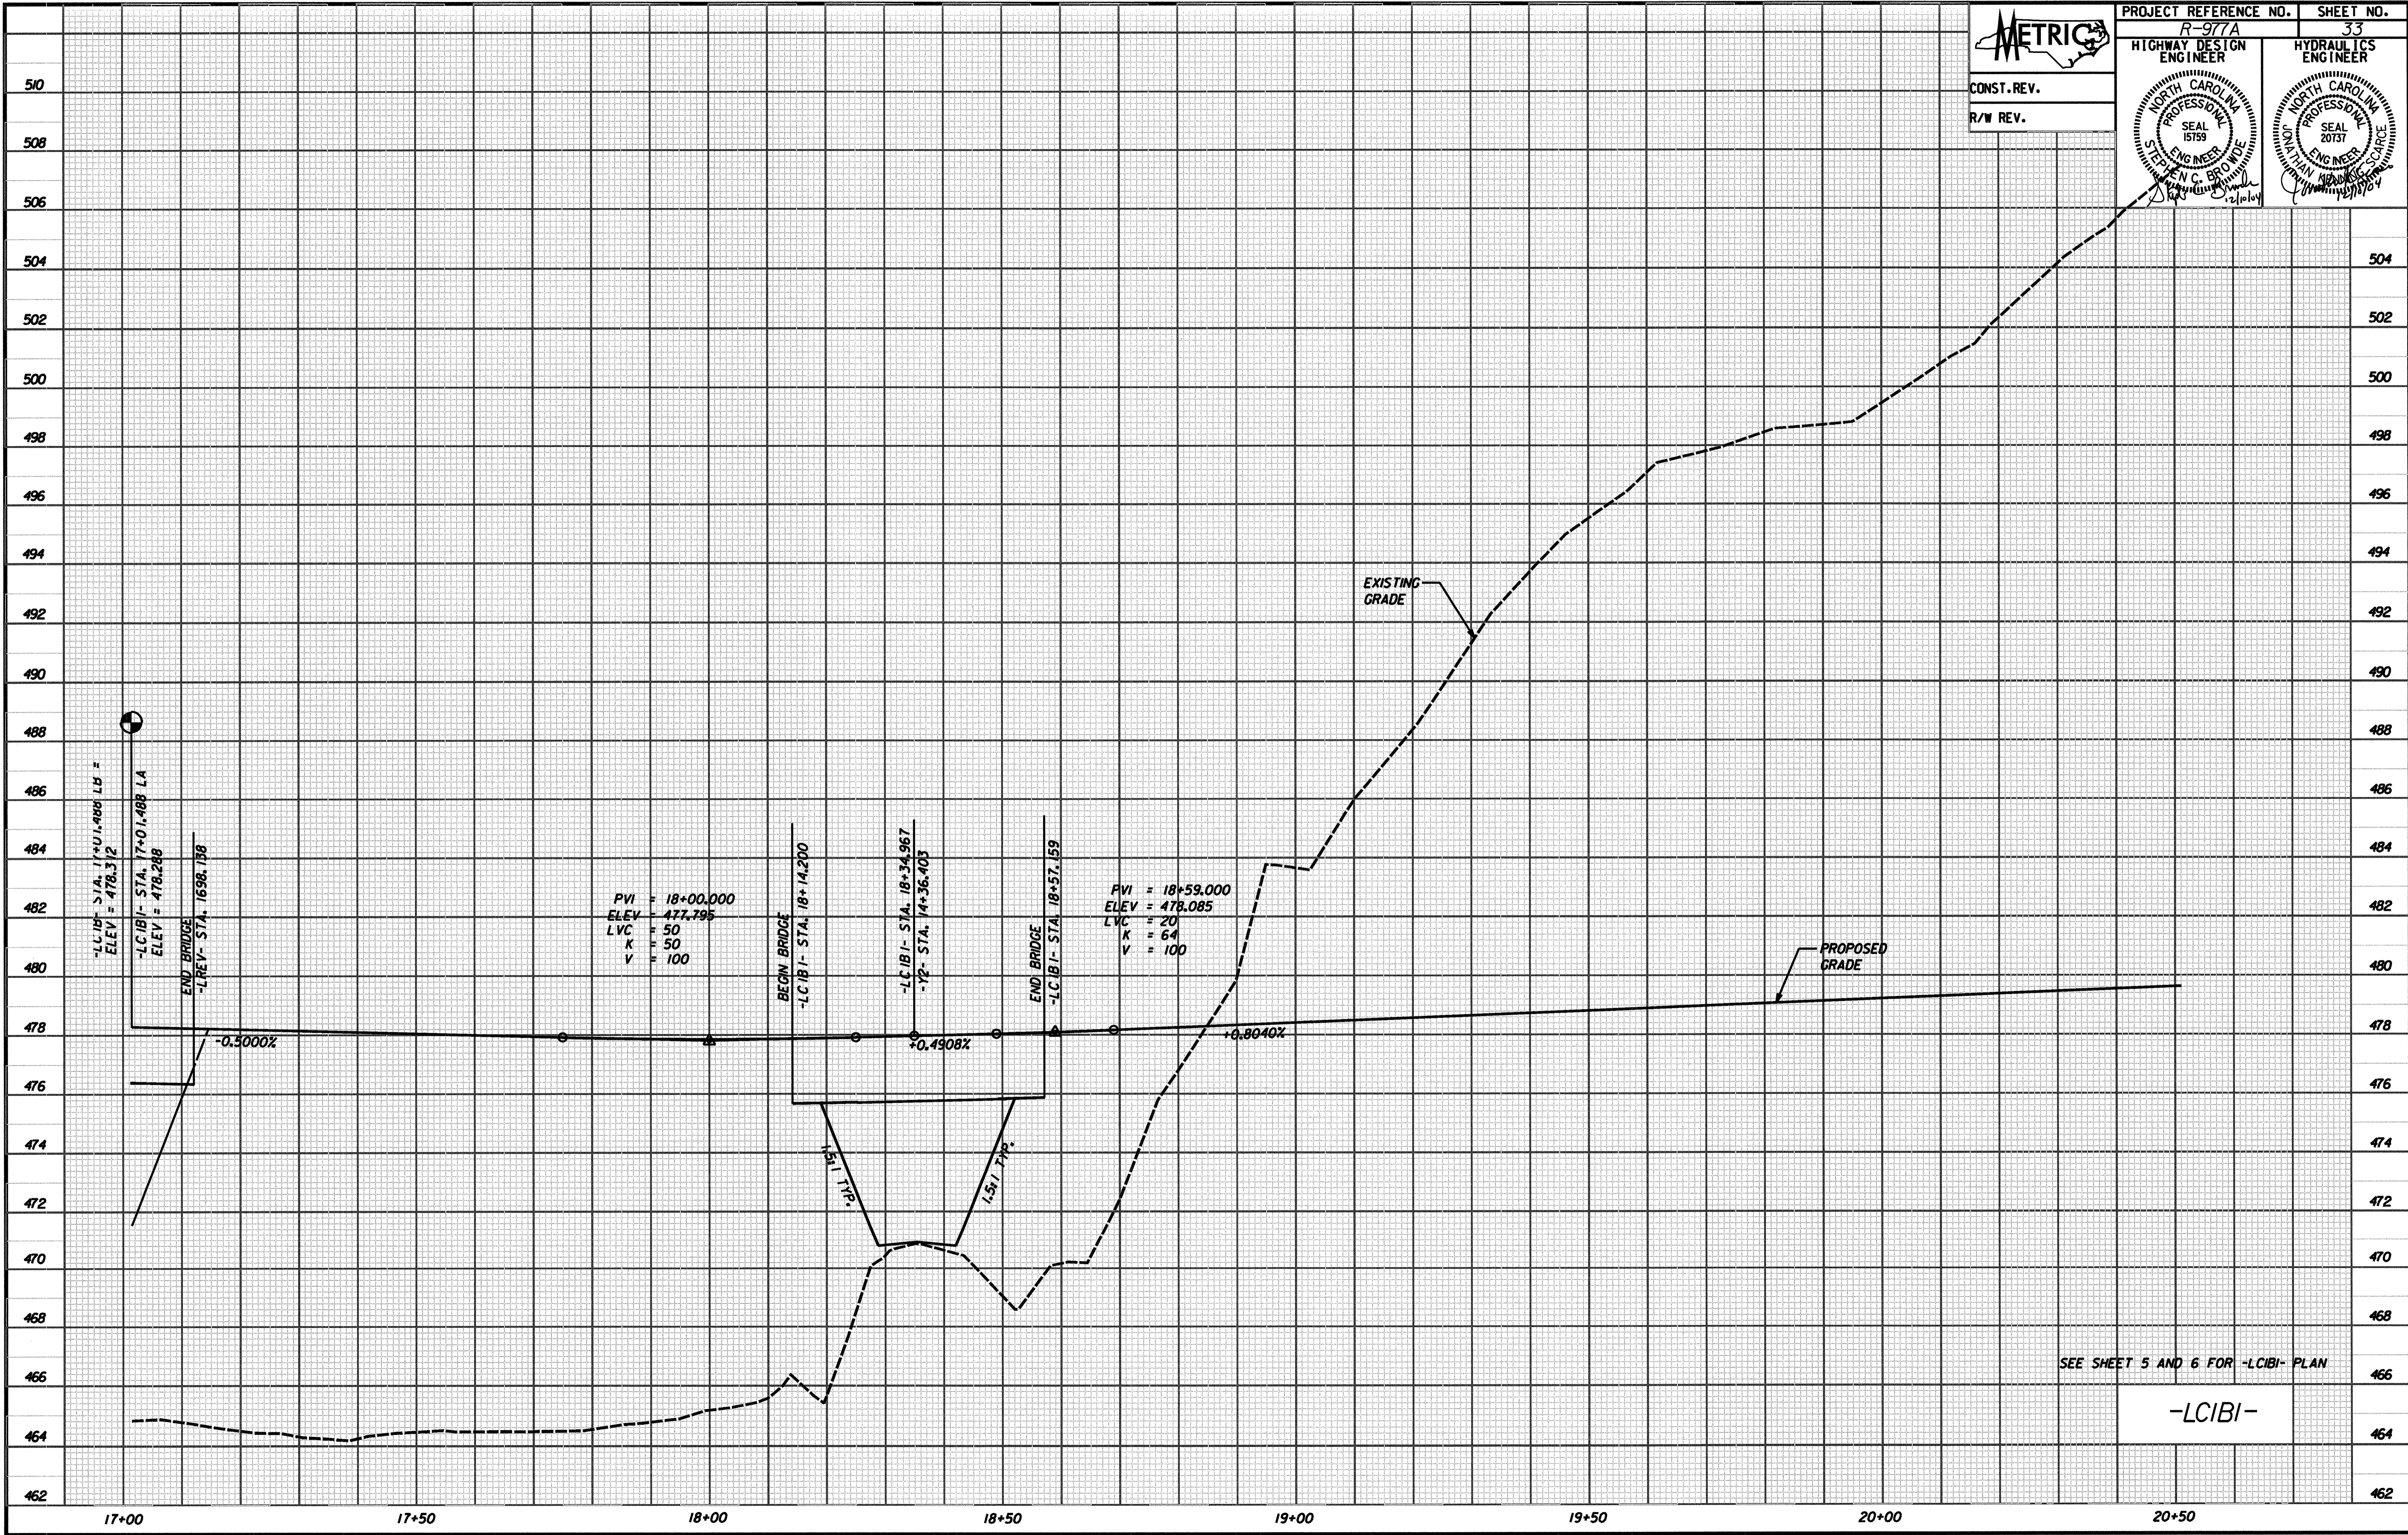


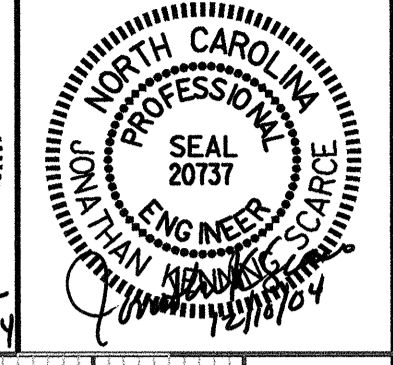

CONST. REV.

R/W REV.

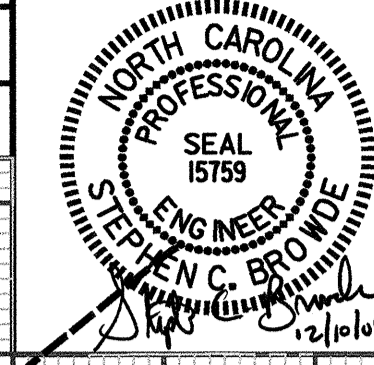

PVI = 18+00.000
ELEV = 477.795
LVC = 50
K = 50
V = 100

PVI = 18+59.000
ELEV = 478.085
LVC = 20
K = 64
V = 100

SEE SHEET 5 AND 6 FOR -LCIBI- PLAN

-LCIBI-