


STATE OF NORTH CAROLINA  
DIVISION OF HIGHWAYS

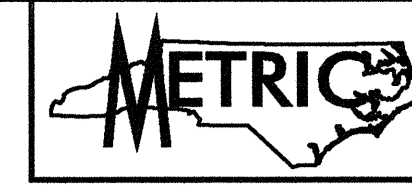

LIST OF PIPES, ENDWALLS, ETC. (FOR PIPES 1200 mm & UNDER)

Table with columns for Station, Structure No., Top Elevation, Invert Elevation, Slope Critical, Pipe Type (R.C.P. or C.S.P.), Diameter, Length, Endwalls, Quantities, Frame/Grates, and Remarks. Includes a summary row at the bottom labeled 'SHEET TOTAL'.

ABBREVIATIONS  
C.B. CATCH BASIN  
N.D.I. NARROW DROP INLET  
D.I. DROP INLET  
M.D.I. MEDIAN DROP INLET  
M.D.I. (N.S.) MEDIAN DROP INLET (NARROW SLOT)  
J.B. JUNCTION BOX  
M.H. MANHOLE  
T.B.D.I. TRAFFIC BEARING DROP INLET  
T.B.J.B. TRAFFIC BEARING JUNCTION BOX

10  
11

11  
12  
