





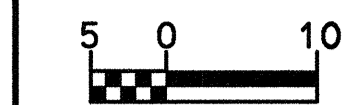


HIGHWAY DESIGN ENGINEER

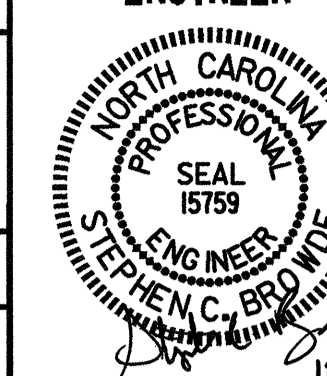

CONST. REV.

R/W REV.

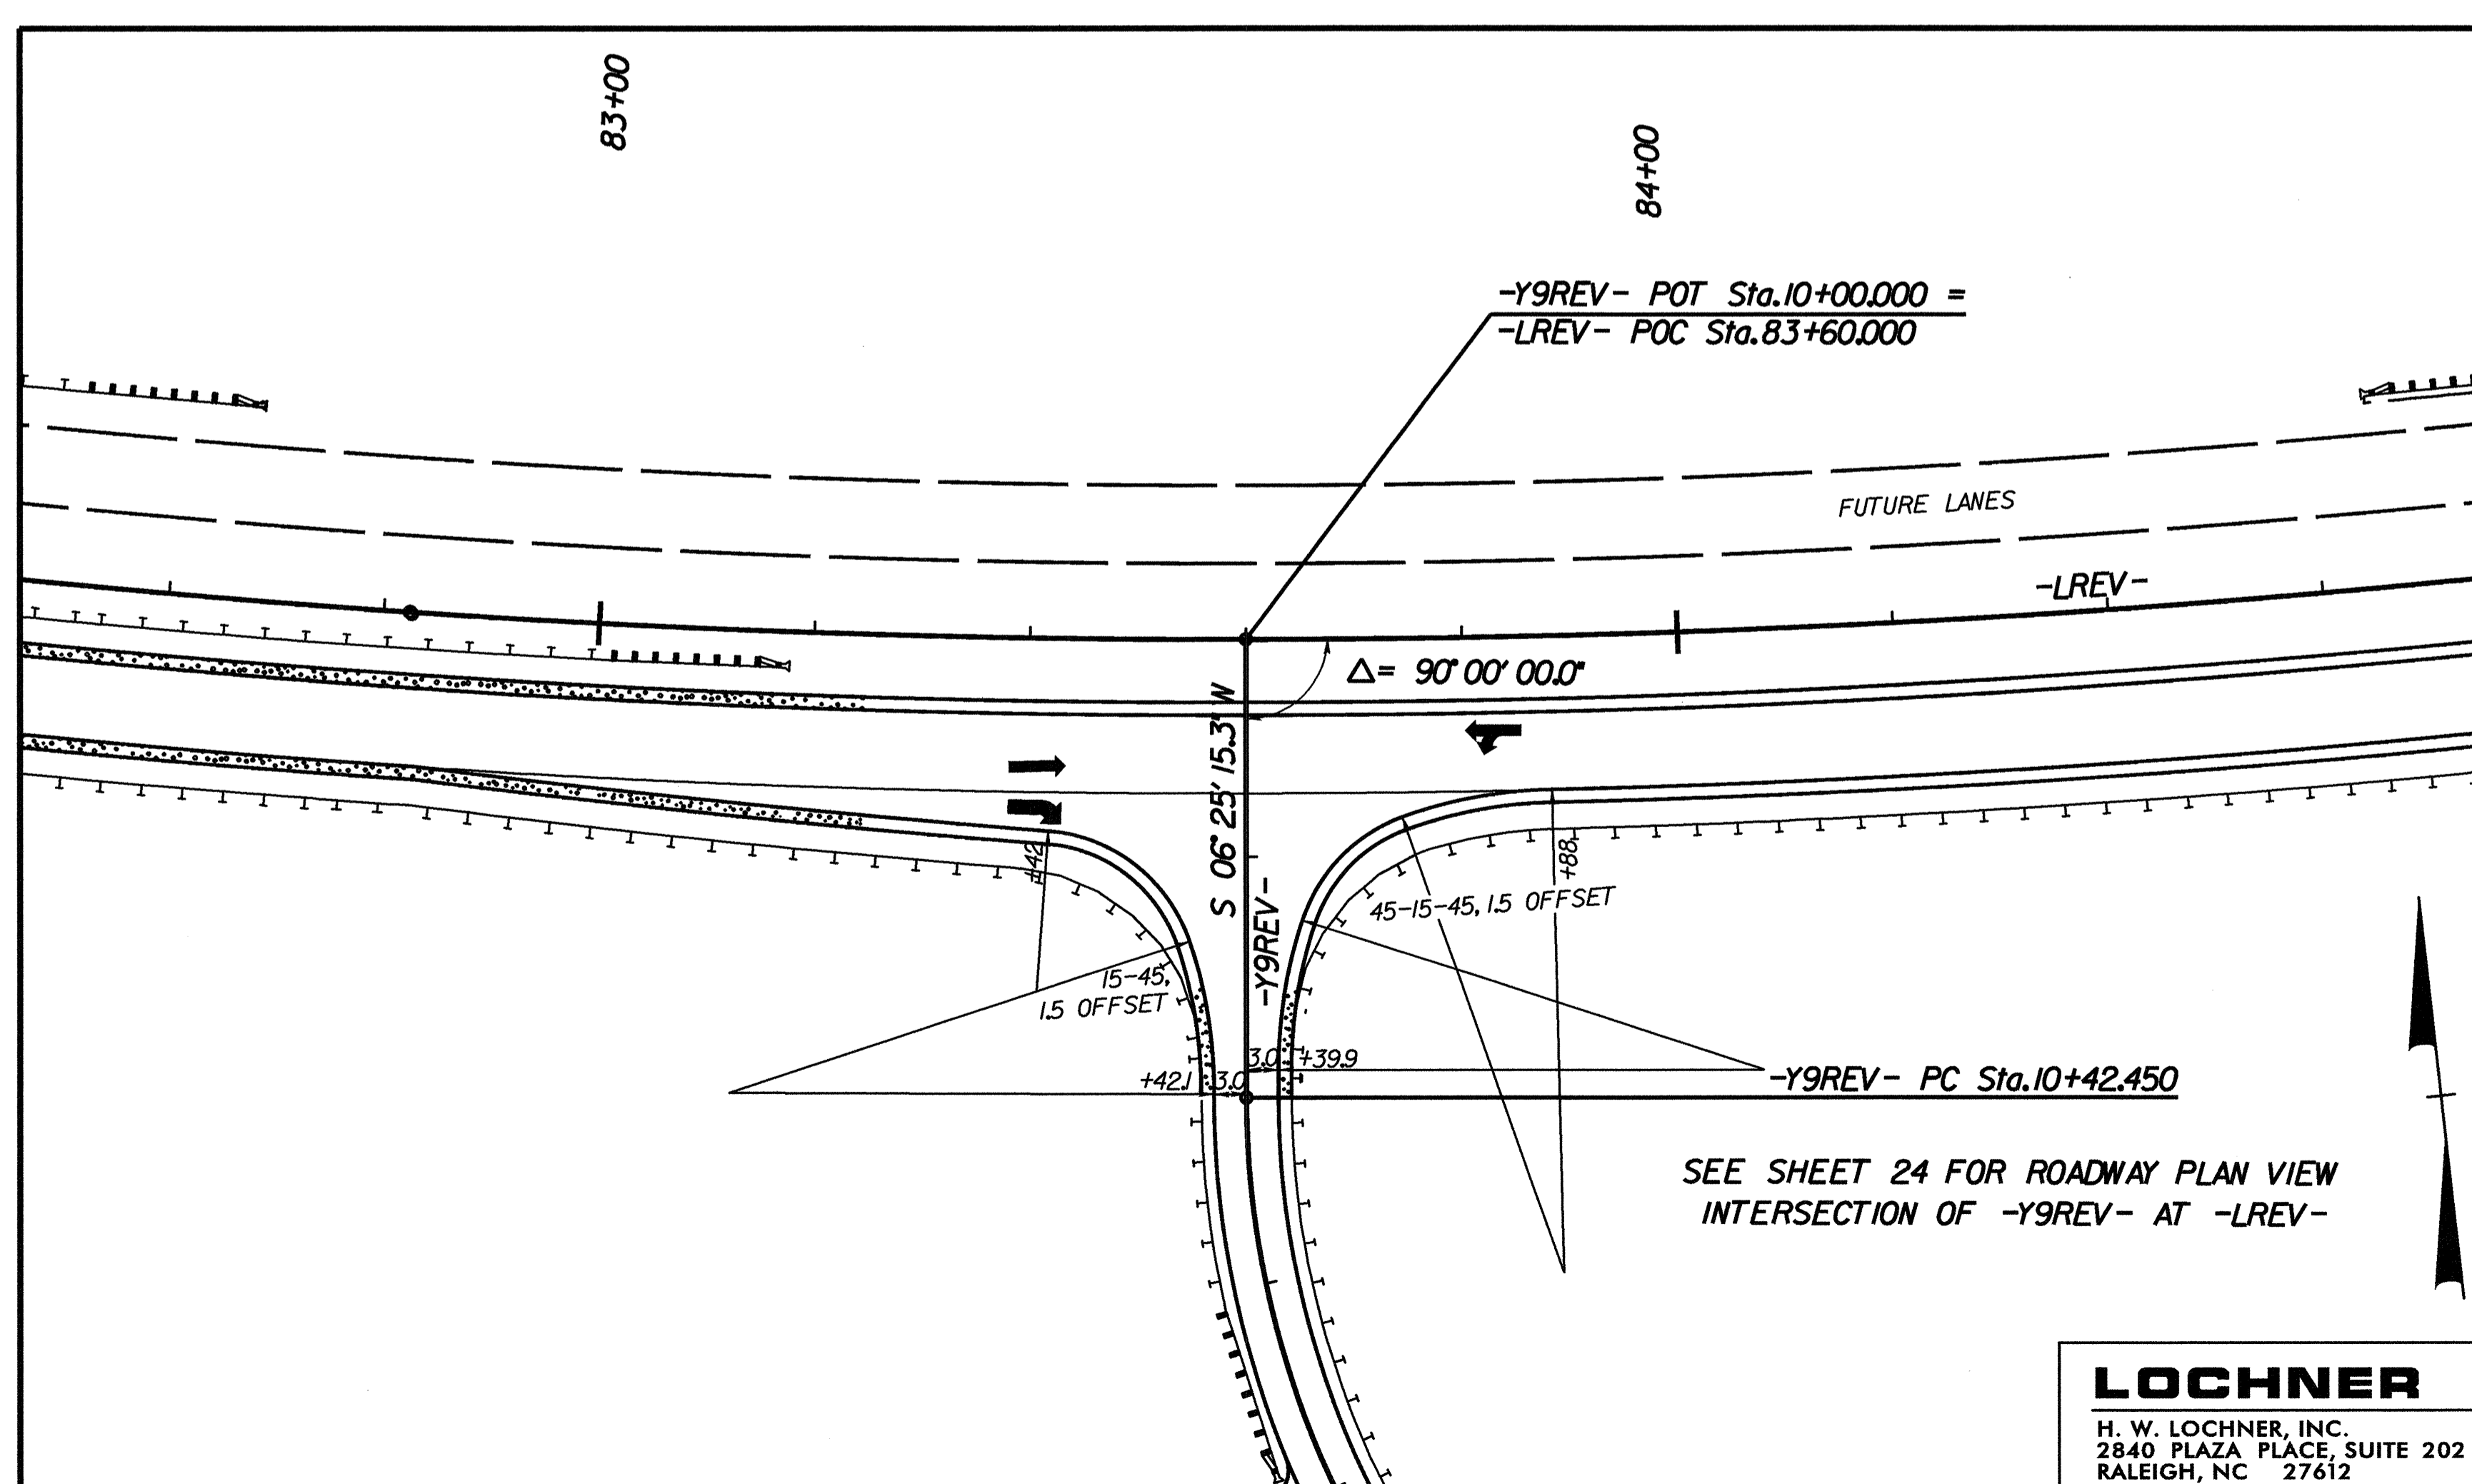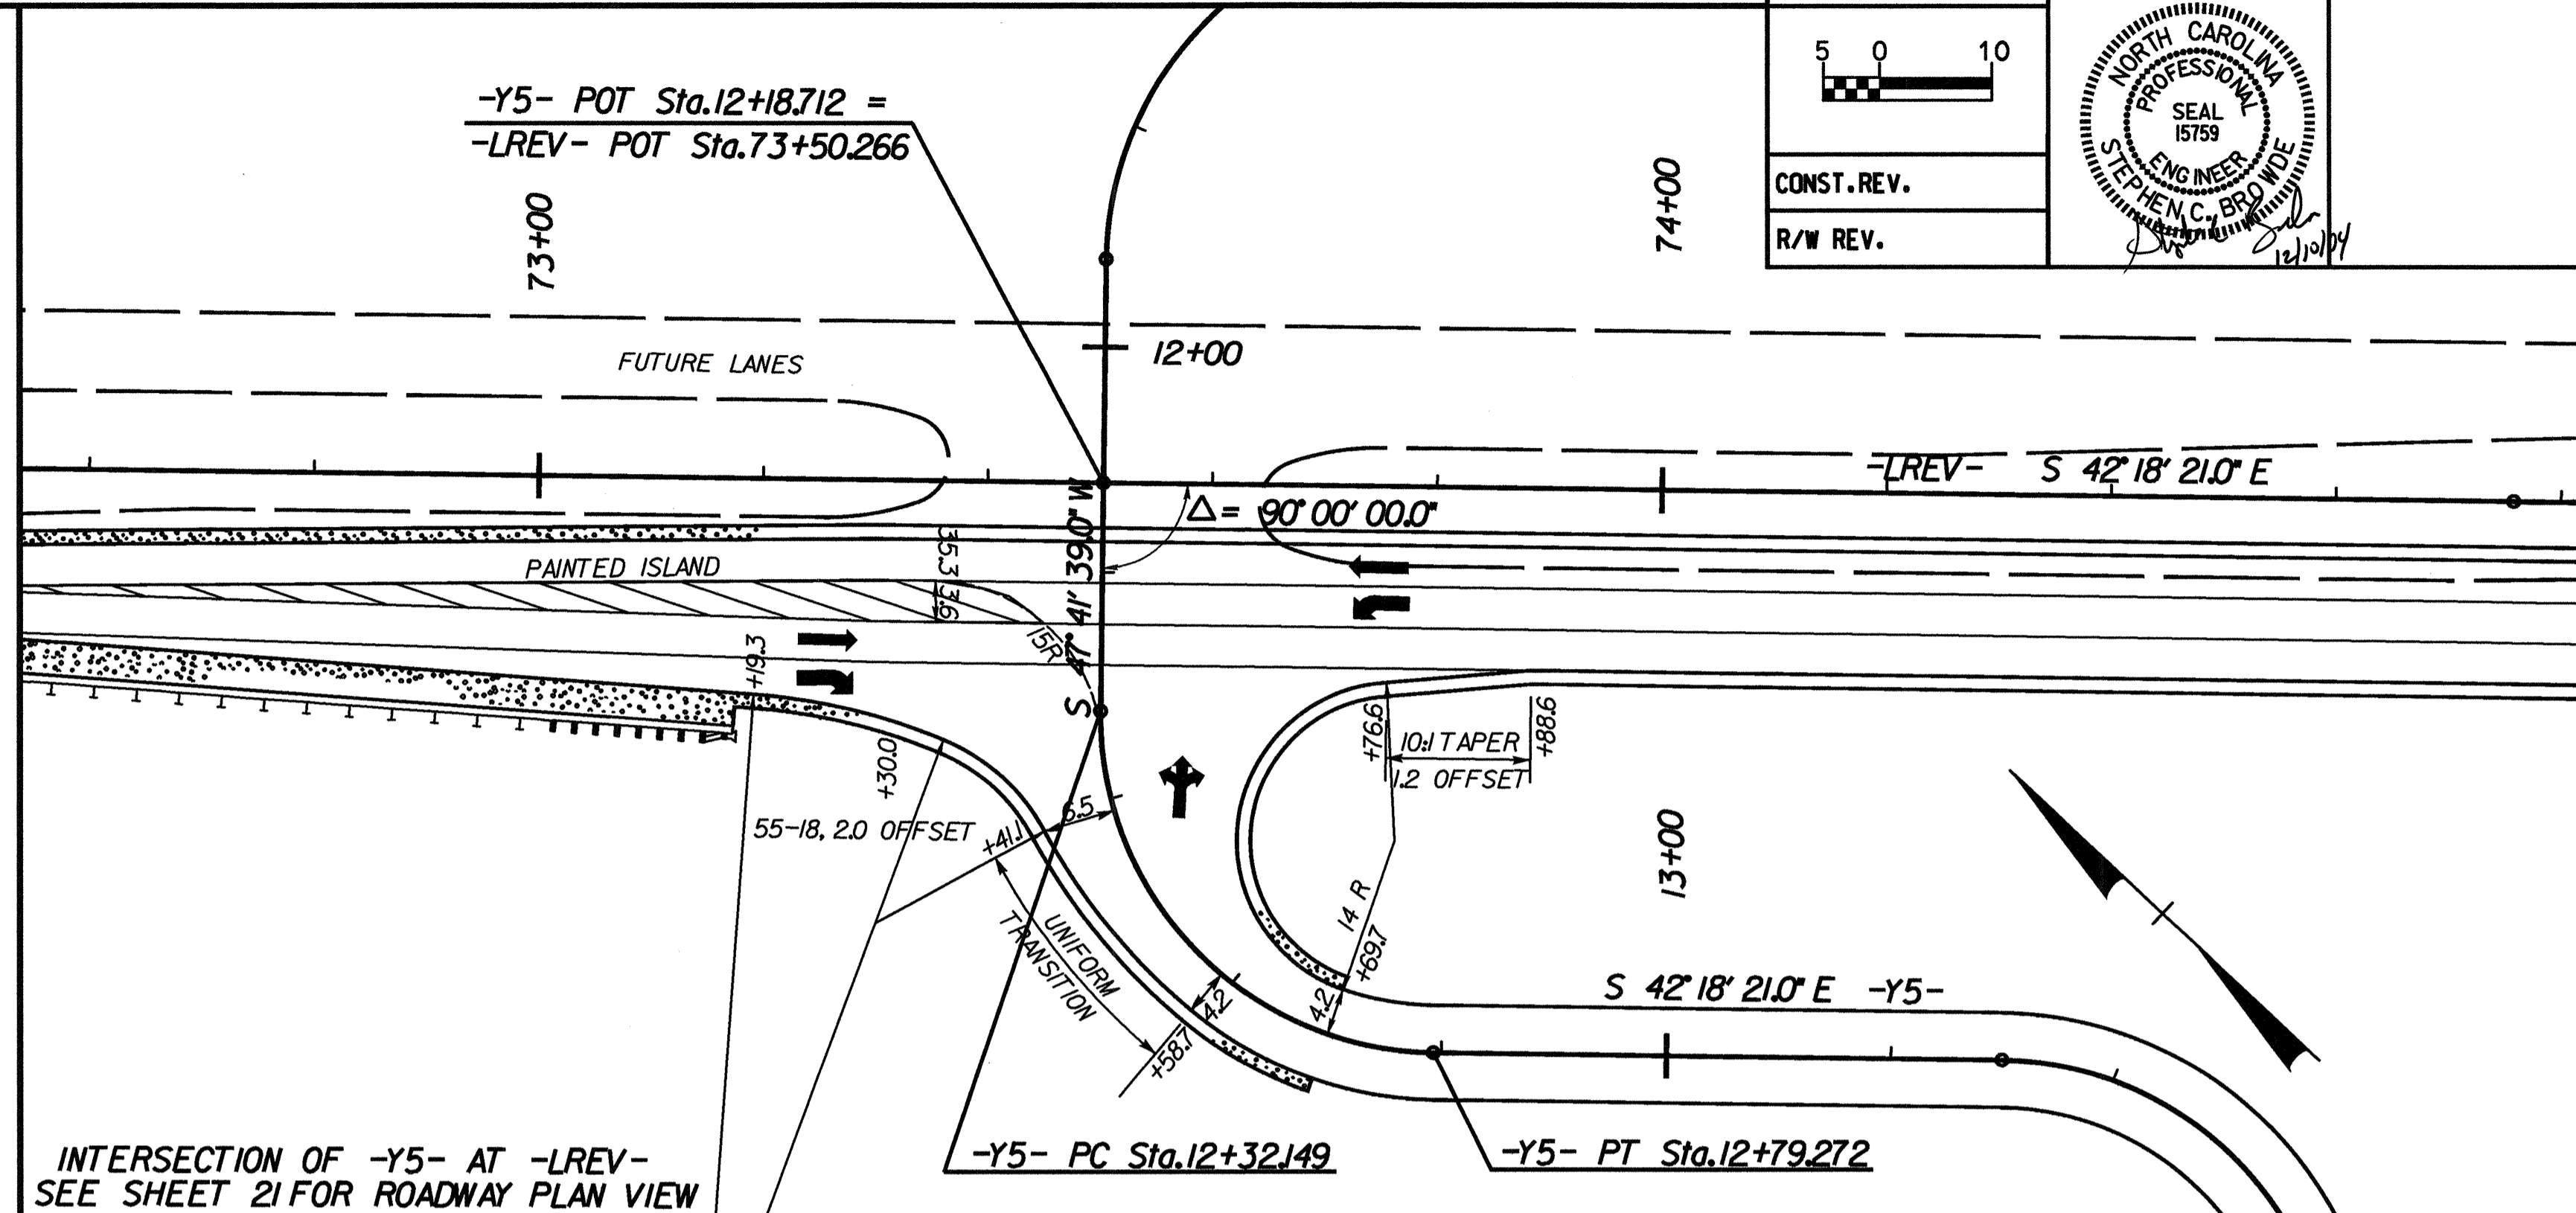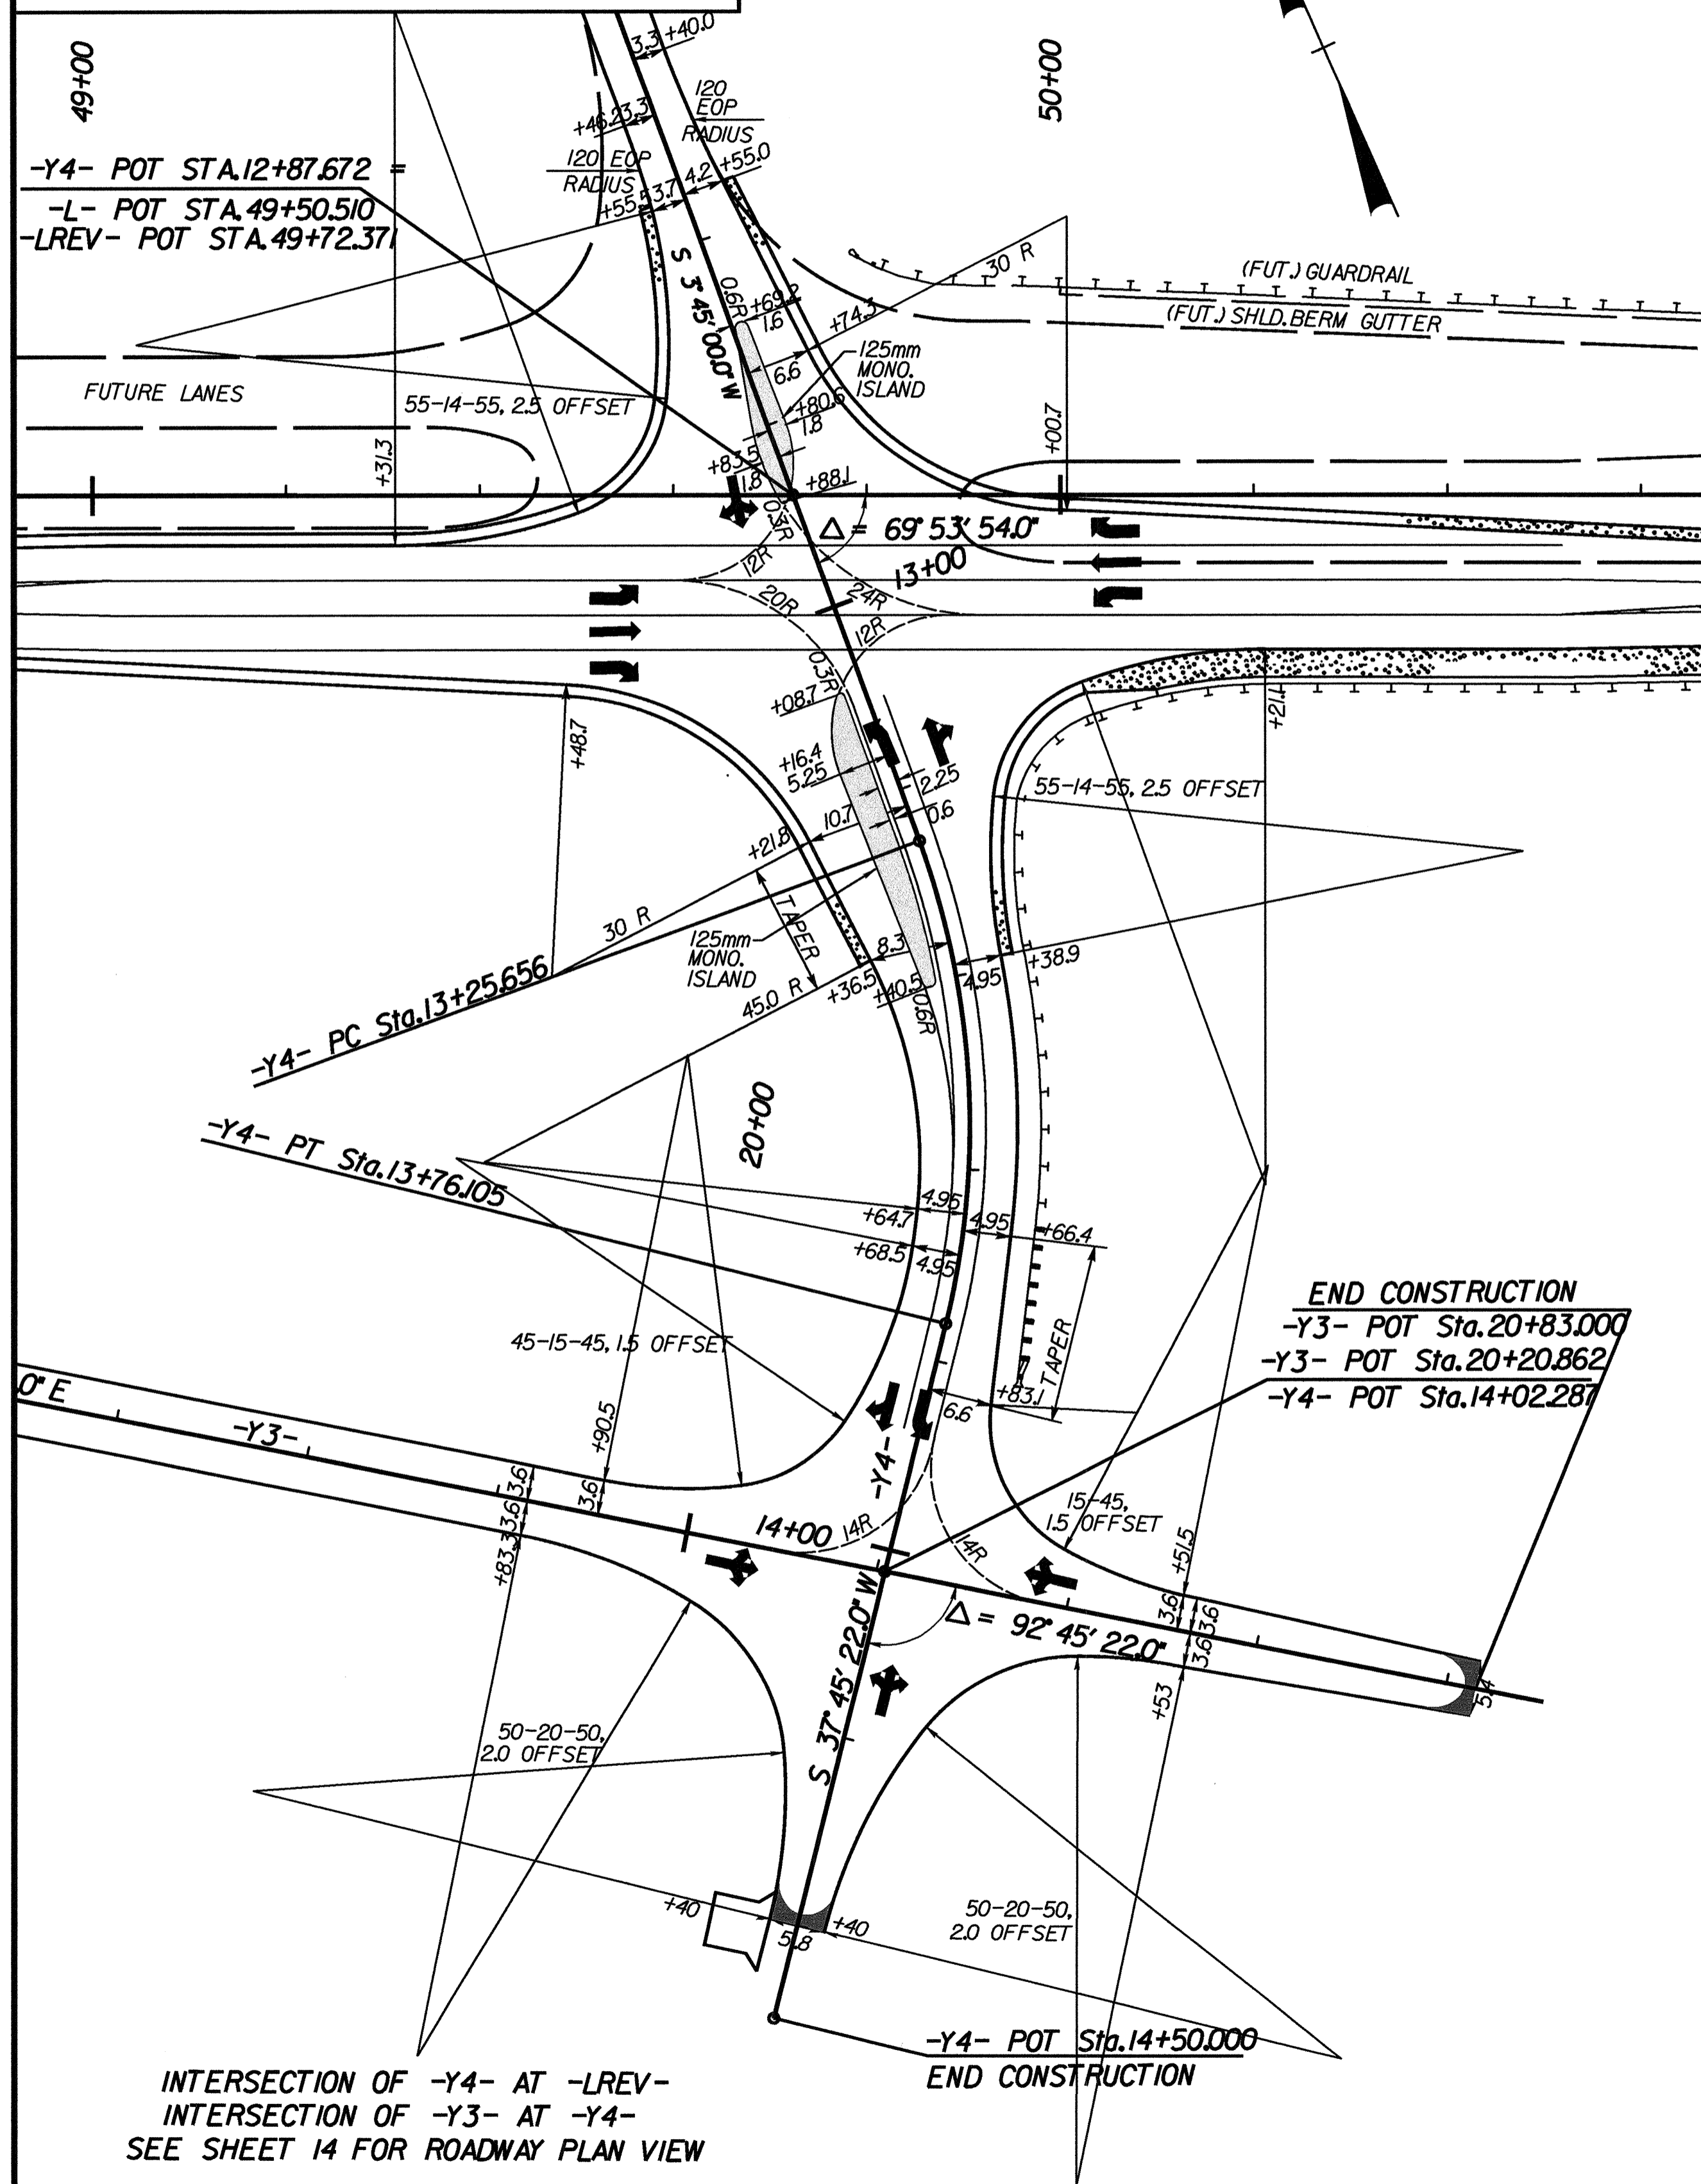

INTERSECTION OF -Y4- AT -LREV-
INTERSECTION OF -Y3- AT -Y4-
SEE SHEET 14 FOR ROADWAY PLAN VIEW

SEE SHEET 24 FOR ROADWAY PLAN VIEW
INTERSECTION OF -Y9REV- AT -LREV-