




PROJ. REFERENCE NO.	SHEET NO.
R-977A	TCP-14

STATE OF NORTH CAROLINA  
 DEPT. OF TRANSPORTATION  
 DIVISION OF HIGHWAYS  
 RALEIGH, N.C.

**1-02**  
 METRIC STANDARD DRAWING FOR  
**DRUMS**

SHEET 1 OF 1  
**1130D01**

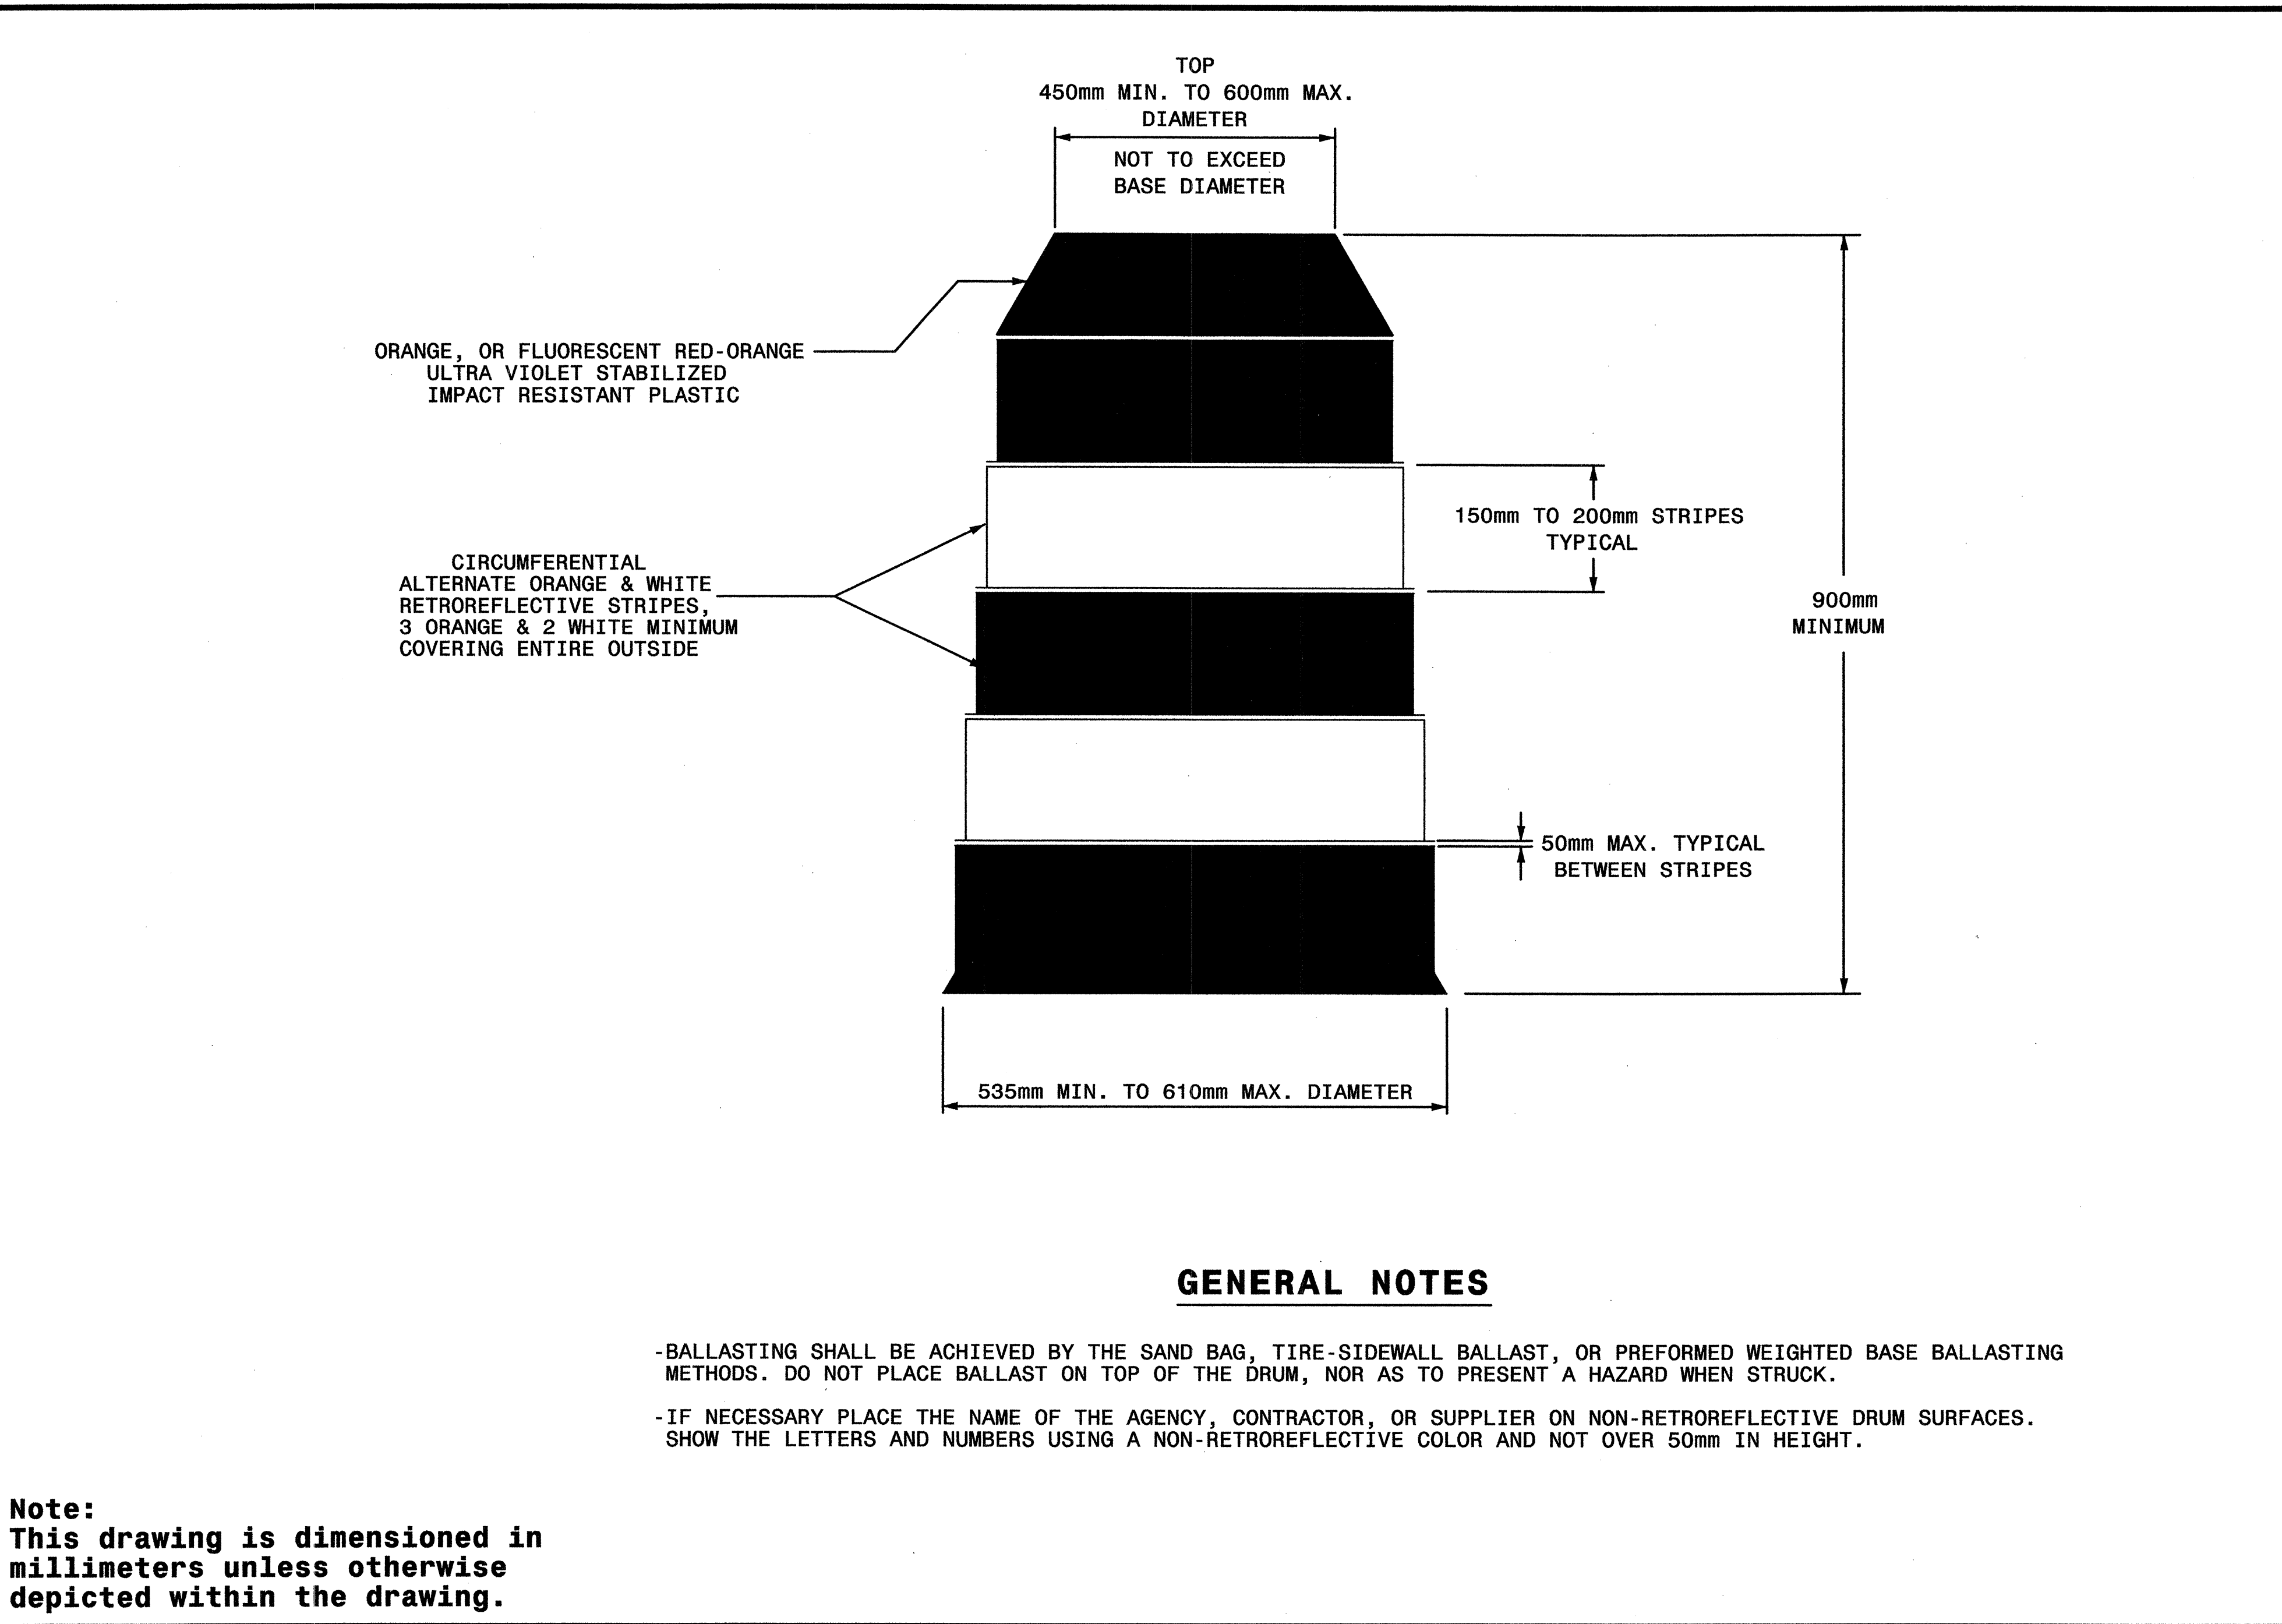

STATE OF NORTH CAROLINA  
 DEPT. OF TRANSPORTATION  
 DIVISION OF HIGHWAYS  
 RALEIGH, N.C.

**1-02**  
 METRIC STANDARD DRAWING FOR  
**DRUMS**

SHEET 1 OF 1  
**1130D01**

**GENERAL NOTES**

- BALLASTING SHALL BE ACHIEVED BY THE SAND BAG, TIRE-SIDEWALL BALLAST, OR PREFORMED WEIGHTED BASE BALLASTING METHODS. DO NOT PLACE BALLAST ON TOP OF THE DRUM, NOR AS TO PRESENT A HAZARD WHEN STRUCK.
- IF NECESSARY PLACE THE NAME OF THE AGENCY, CONTRACTOR, OR SUPPLIER ON NON-RETROREFLECTIVE DRUM SURFACES. SHOW THE LETTERS AND NUMBERS USING A NON-RETROREFLECTIVE COLOR AND NOT OVER 50mm IN HEIGHT.

**Note:**  
 This drawing is dimensioned in millimeters unless otherwise depicted within the drawing.

APPROVED: <i>[Signature]</i> DATE: 12/17/04	<b>REPLACEMENT DETAIL FOR          RSD 1130.01</b>						
	SCALE: NONE						
	DATE: 8/02						
	DWG. BY: MMM						
	DESIGN BY: MMM						
REVIEWED BY: MMM	<table border="1" style="width: 100%;"> <thead> <tr> <th colspan="2">REVISIONS</th> </tr> </thead> <tbody> <tr> <td> </td> <td> </td> </tr> <tr> <td> </td> <td> </td> </tr> </tbody> </table>	REVISIONS					
REVISIONS							

SYSTEMTIME: 10/11/2004 12:46:05 PM  
 USER: J.M. WOOLFO...  
 USERNAME: J.M. WOOLFO...