
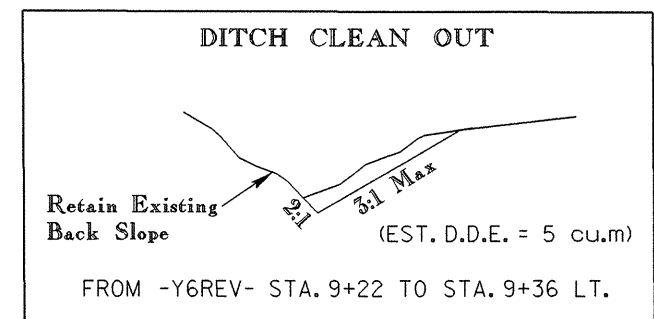


**UTILITIES BY OTHERS**


NOTE:  
ALL PROPOSED UTILITY WORK  
SHOWN ON THIS SHEET WILL  
BE DONE BY OTHERS

-Y7-	-Y7-	-Y7-	-Y6-	-Y6REV-
PI Sta 74+27.218 θs = 5°00'00.0" Ls = 60.939 LT = 40.656 ST = 20.335	PI Sta 75+07.897 Δ = 9°36'51.0" (LT) L = 119.568 T = 60.375 R = 349.276 Se = EXIST.	PI Sta 75+87.425 θs = 5°00'00.0" Ls = 60.939 LT = 40.656 ST = 20.335	PI Sta 10+37.875 Δ = 65°04'47.0" (LT) L = 36.066 T = 20.260 R = 31.752	PI Sta 9+40.261 Δ = 1°00'12.9" (RT) L = 122.434 T = 61.219 R = 6,990.000 Se = NC Ro = 65,000 DS = 100 km/h

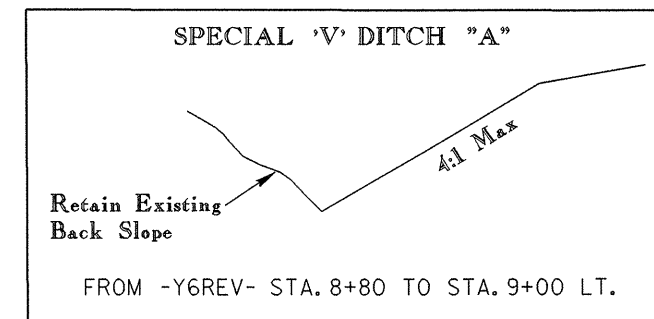

-Y7REV-

PI Sta 75+76.124  
Δ = 40°36'36.8" (RT)  
L = 70.878  
T = 37.001  
R = 100,000  
Se = 0.04  
Ro = AS SHOWN  
DS = 50 km/h

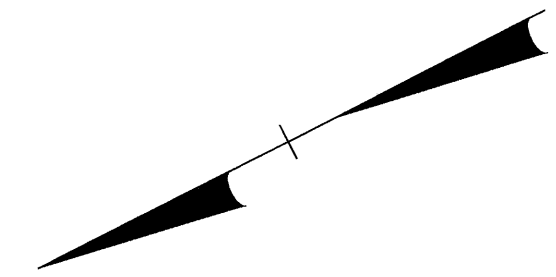

JOE H. OWENS  
AND  
MARY JANE OWENS  
DB 244 PG 199  
DB 240 PG 34

BEGIN CONSTRUCTION  
-Y6 REV- Sta. 7+97.444

BASS U. HYATT  
DB 601 PG 186

NEUSE, INC.  
DB 552 PG 132


HARRY T. BYERS  
DB 552 PG 134

JIM HILL  
DB 589 PG 87

WILLIE ZIMMERMAN  
DB 427 PG 35

TRI-COUNTY  
COMMUNITY  
COLLEGE  
DB 409 PG 75  
DB 363 PG 27  
DB 310 PG 81  
DB 306 PG 121

TRI-COUNTY COMMUNITY COLLEGE  
DB 409 PG 75  
DB 363 PG 27  
DB 310 PG 81  
DB 306 PG 121

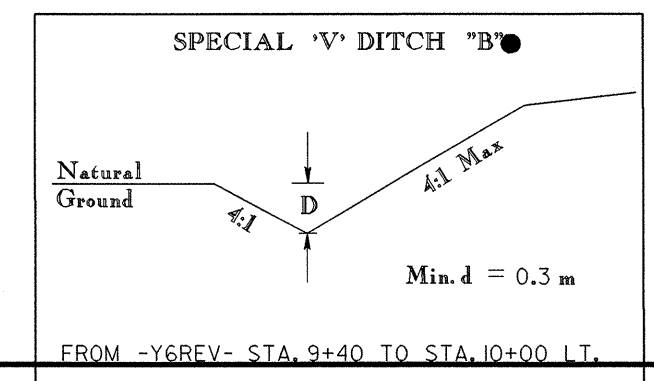

SEE SHEET 56 FOR -Y6REV- PROFILE  
SEE SHEET 58 FOR -Y7REV- PROFILE  
SEE PROFILES FOR DITCH GRADES

04/25/07  
 08-NOV-2004 IL21  
 R:\U0-15\11-0004\1121\989977.RD\PSH27\_L00.15.dgn  
 atocubek