

REVISIONS




PROJECT REFERENCE NO. R-0977A SHEET NO. UC-13  
R/W SHEET NO.

Municipal Engineering Services Company, P.A.  
P.O. BOX 91 GARRETTSVILLE, N.C. 27529  
P.O. BOX 348 BOONE, N.C. 28607  
P.O. BOX 278 WOODVILLE, N.C. 28557


SCALE: AS SHOWN

CONST. REV.

R/W REV.

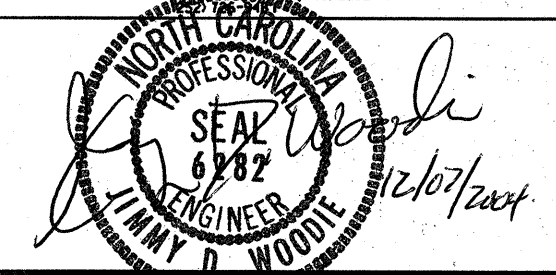

UTILITY CONSTRUCTION DRAWINGS  
I. REVISED SHEET NO. 12-06-04 LCH

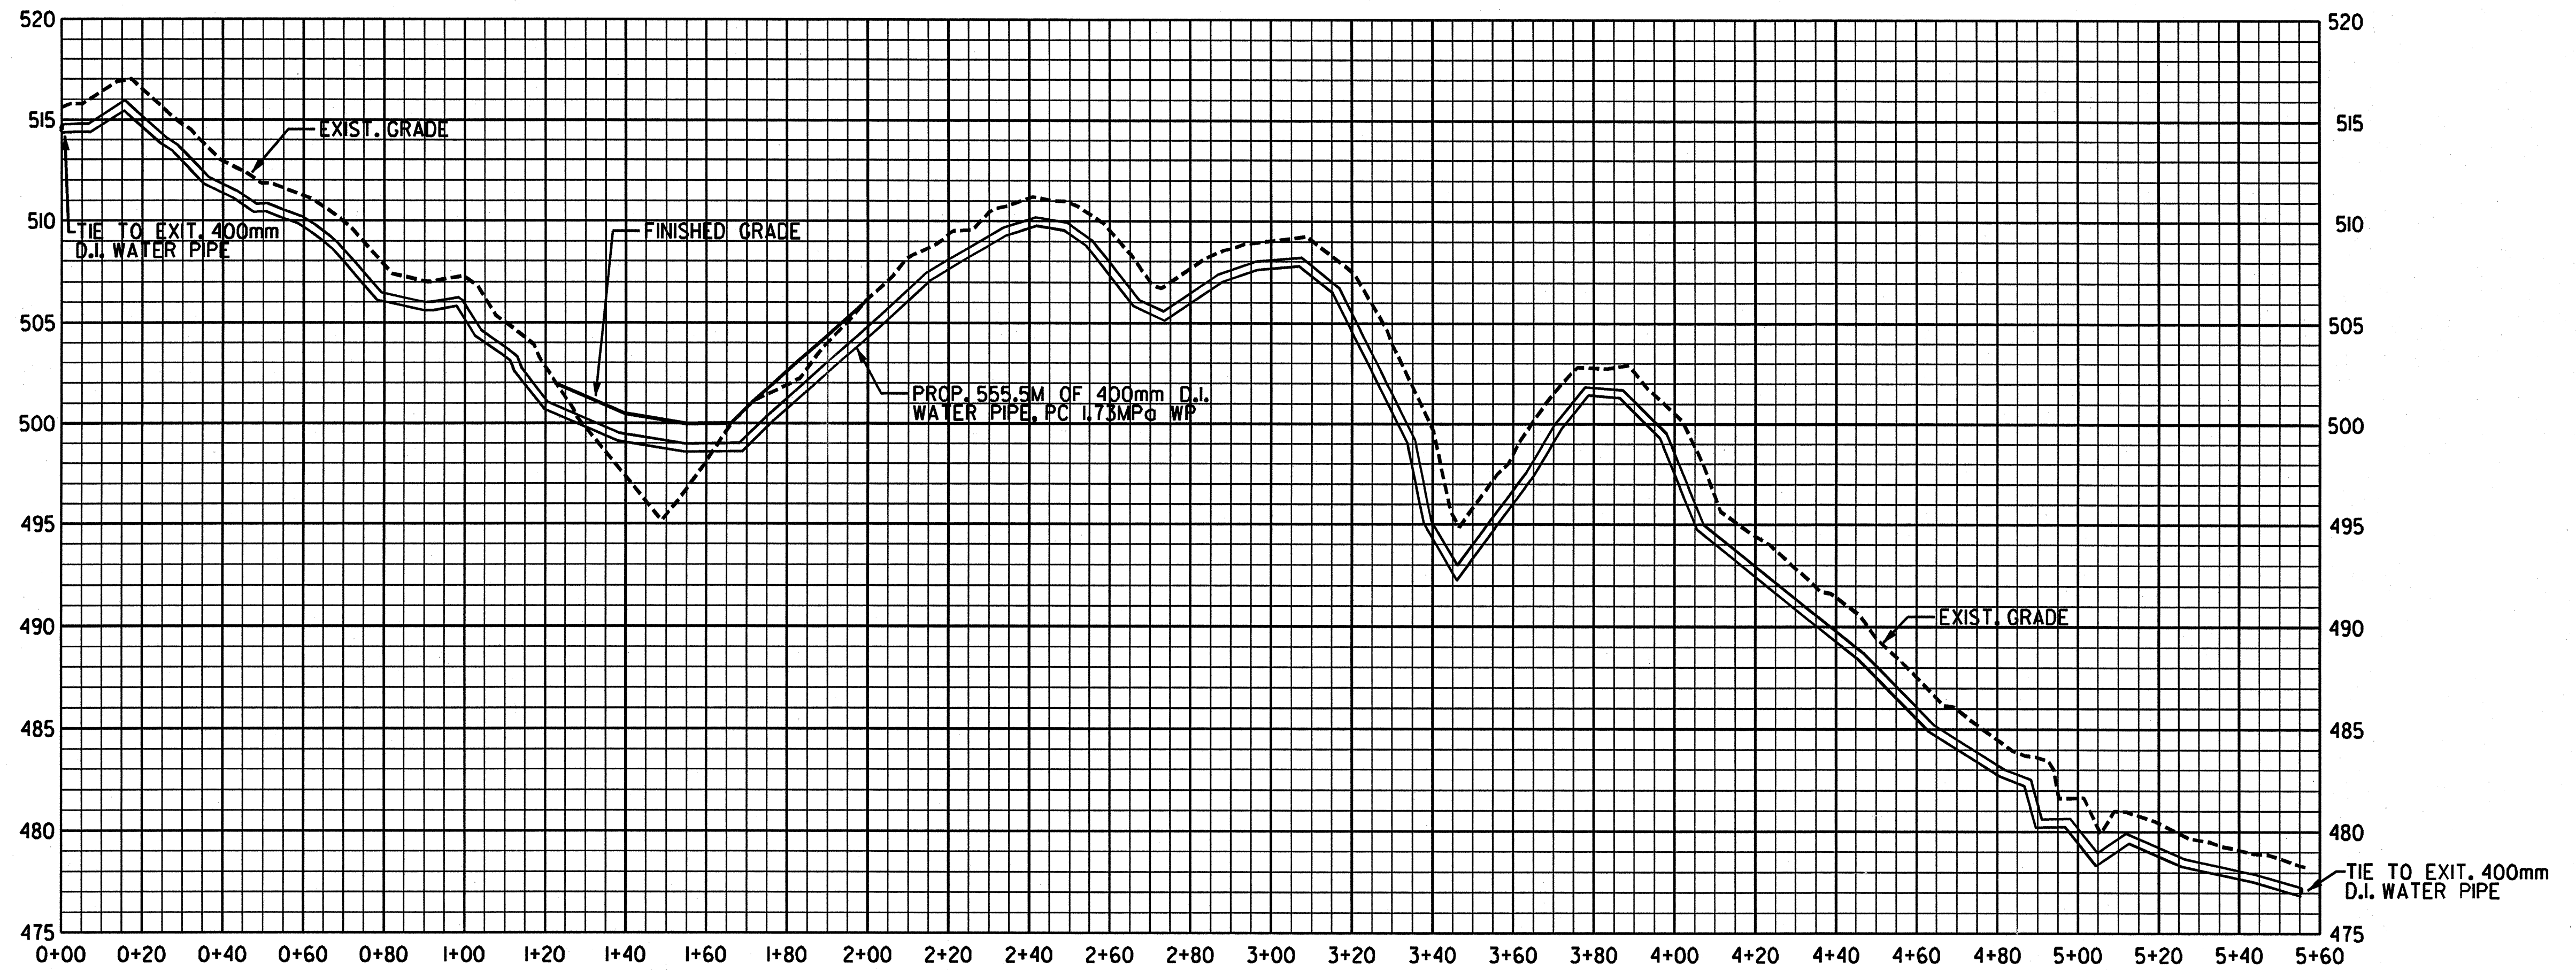

LINE 4

SCALE: HORIZ.: 1=1000  
VERT.: 1=200

\*\*\*\*\*SYTIME\*\*\*\*\*  
\*\*\*\*\*PLOT\*\*\*\*\*  
\*\*\*\*\*DATE\*\*\*\*\*  
\*\*\*\*\*TIME\*\*\*\*\*  
\*\*\*\*\*PAGE\*\*\*\*\*  
\*\*\*\*\*END\*\*\*\*\*