



42+60.000
510.166

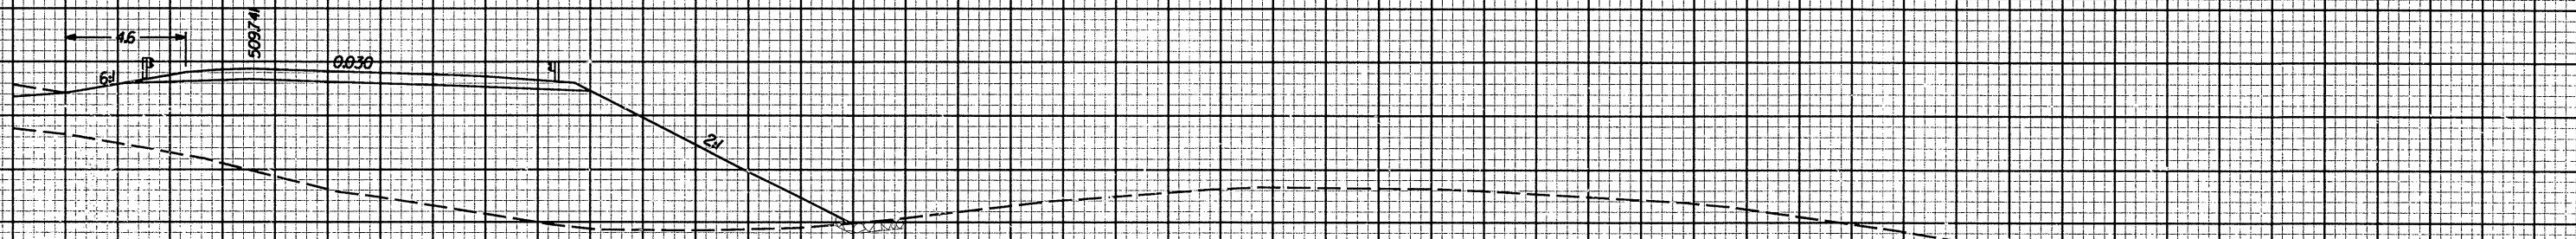

42+40.000
509.302

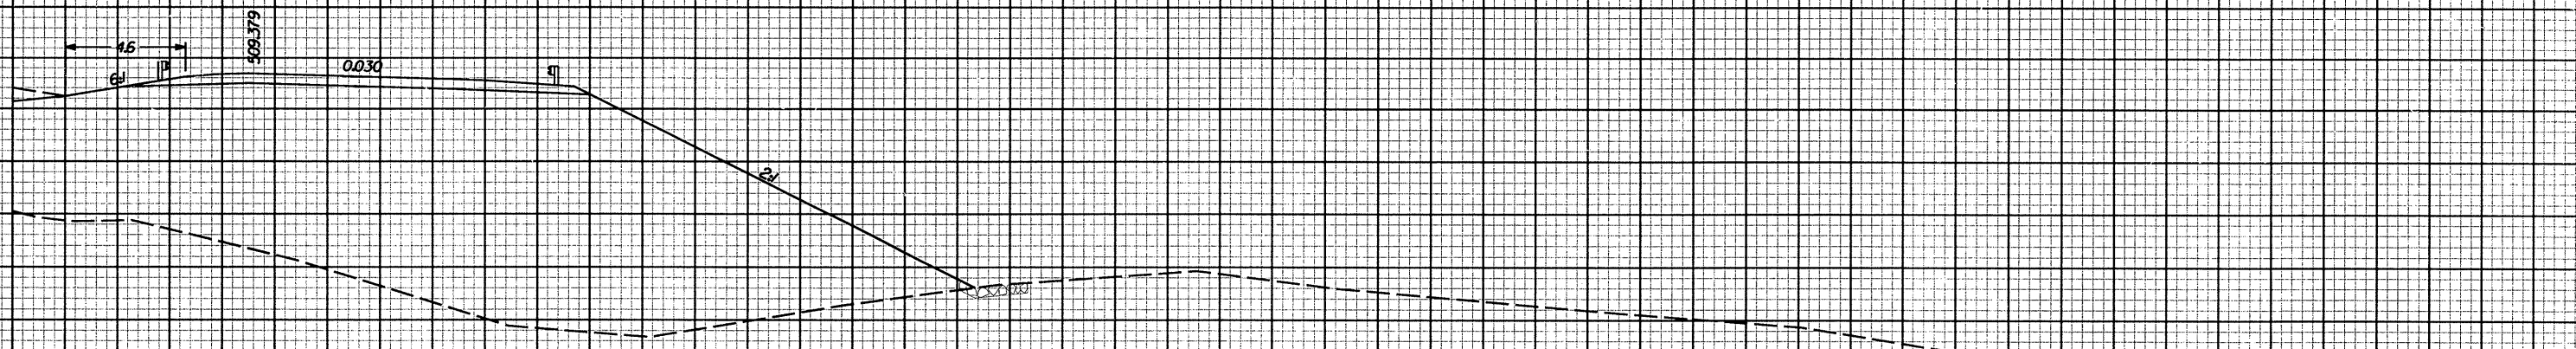

42+20.000
509.737

