


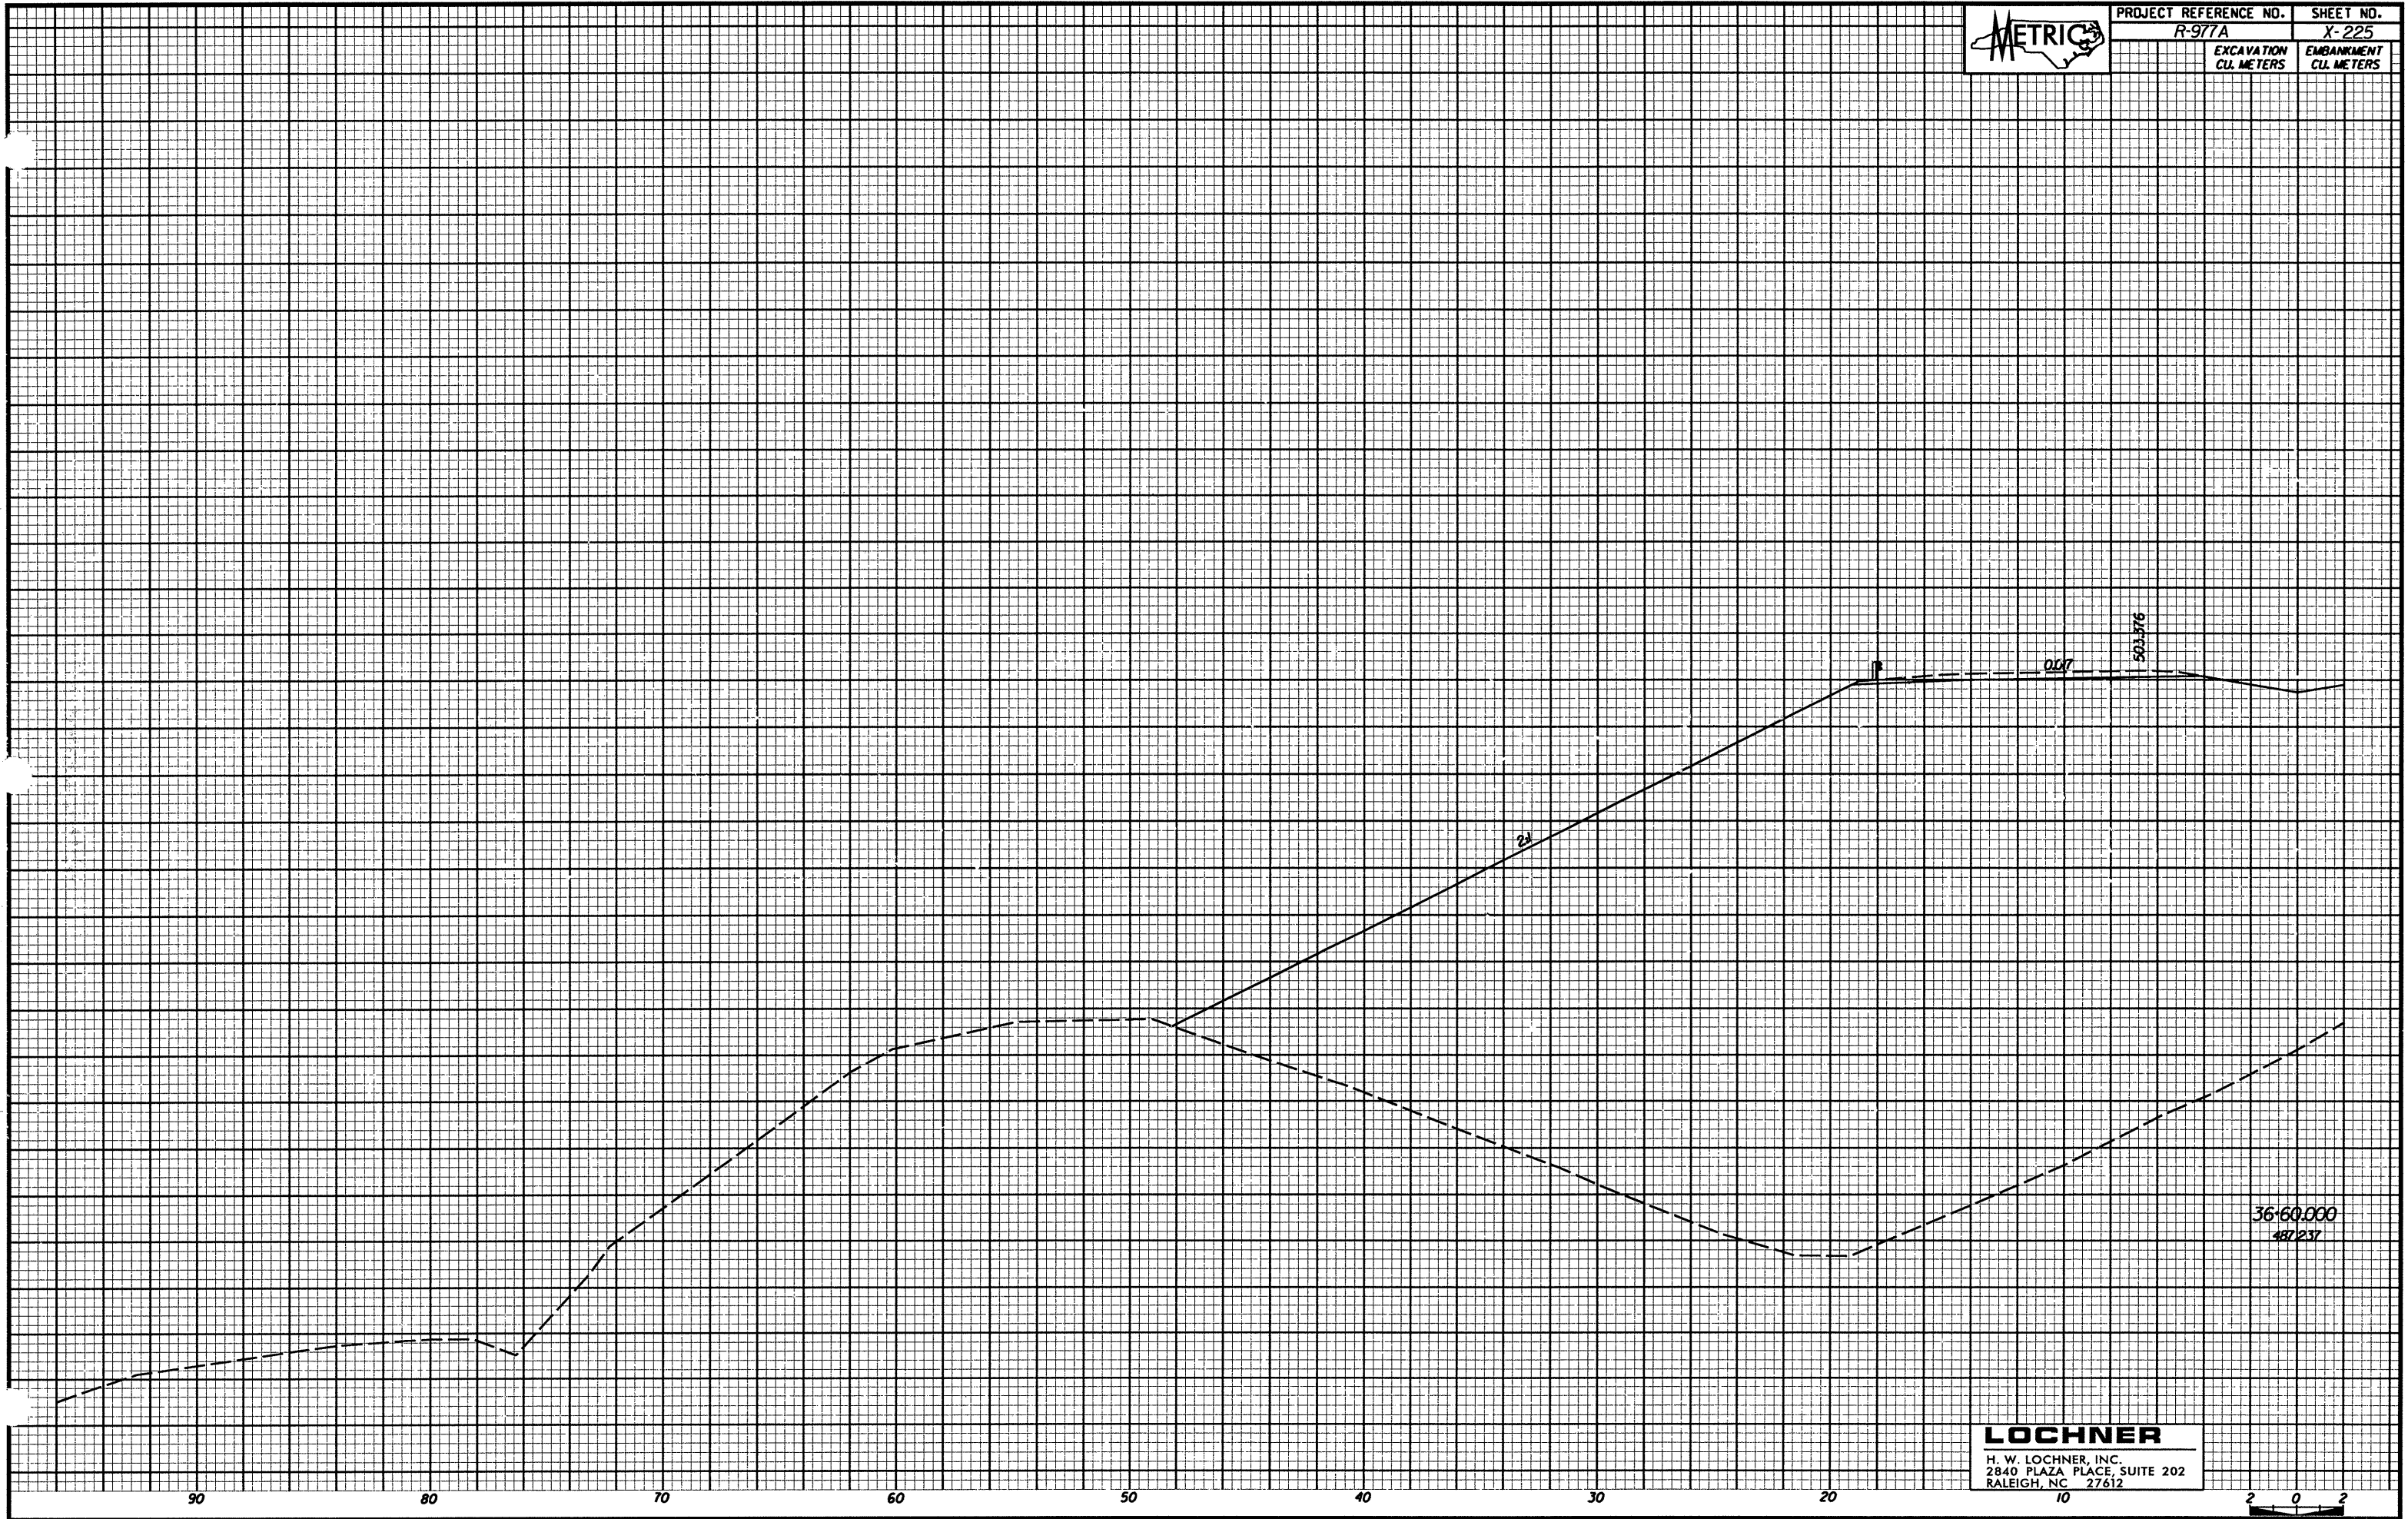

PROJECT REFERENCE NO. R-977A SHEET NO. X-225

EXCAVATION CU. METERS	EMBANKMENT CU. METERS



36+60.000  
487.237

**LOCHNER**  
H. W. LOCHNER, INC.  
2840 PLAZA PLACE, SUITE 202  
RALEIGH, NC 27612

