


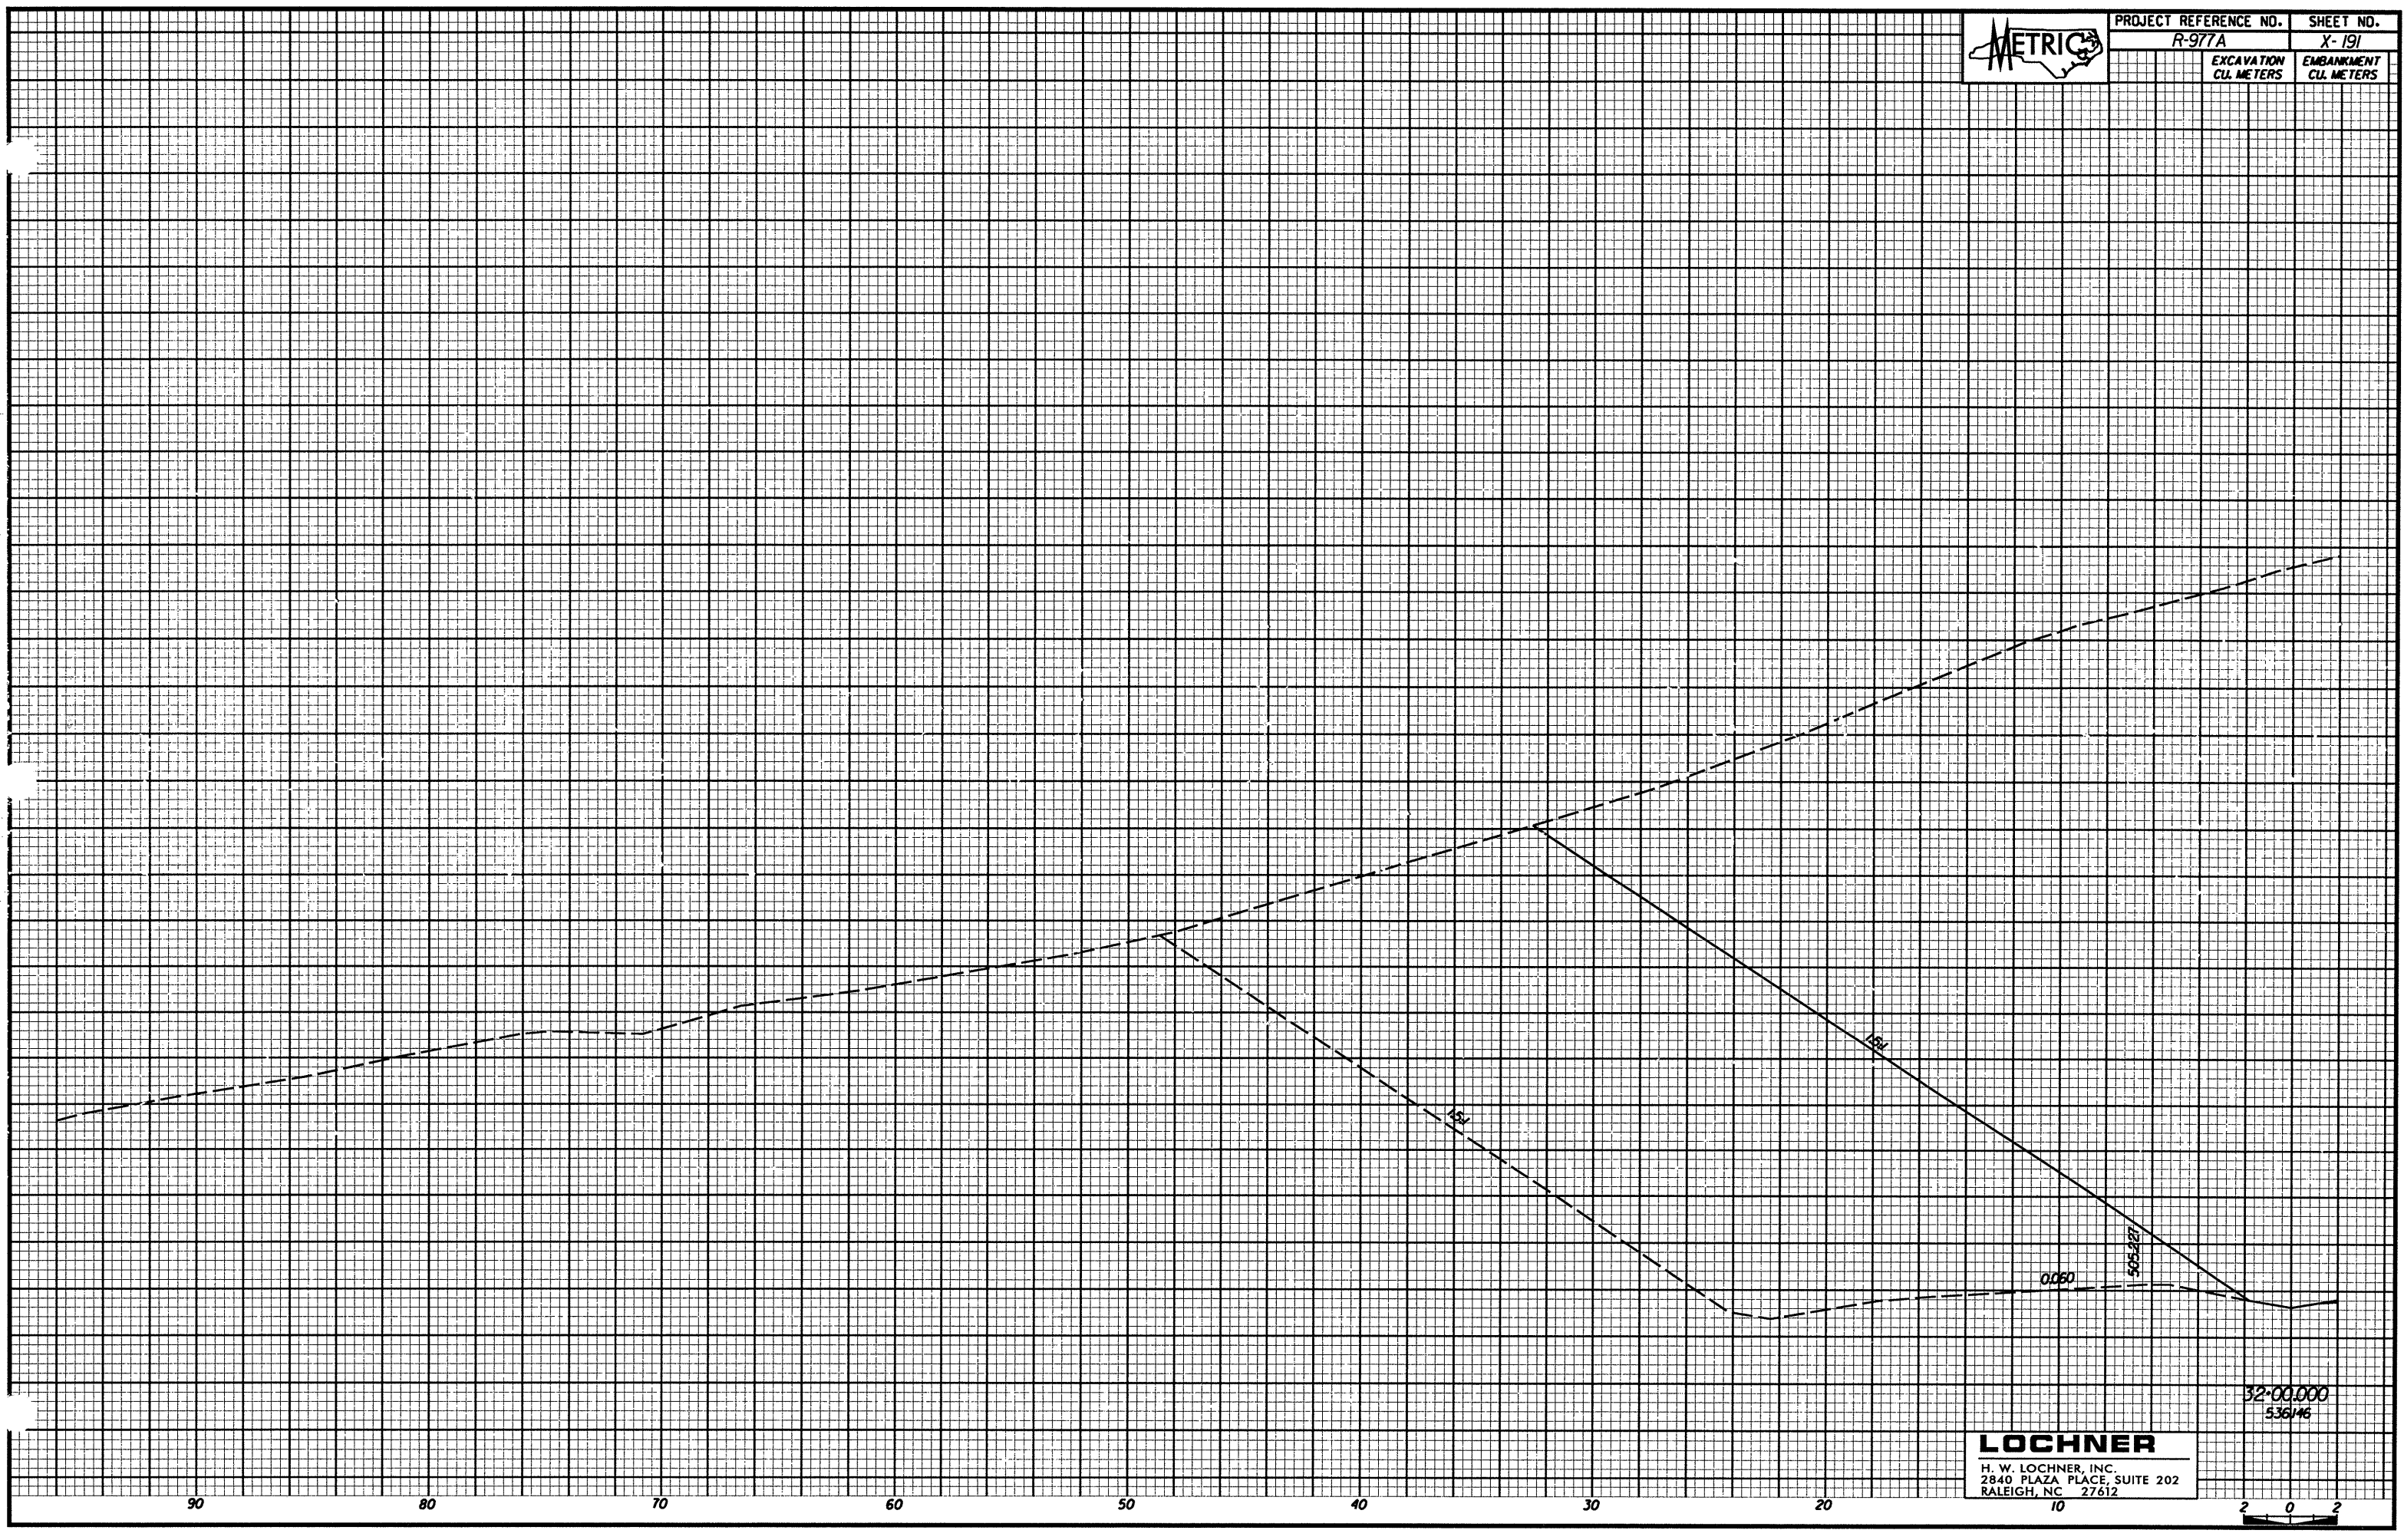

PROJECT REFERENCE NO.	SHEET NO.
R-977A	X-191
EXCAVATION CU. METERS	EMBANKMENT CU. METERS



90

80

70

60

50

40

30

20

10

2 0 2

32+00.000
536.46

LOCHNER
H. W. LOCHNER, INC.
2840 PLAZA PLACE, SUITE 202
RALEIGH, NC 27612