


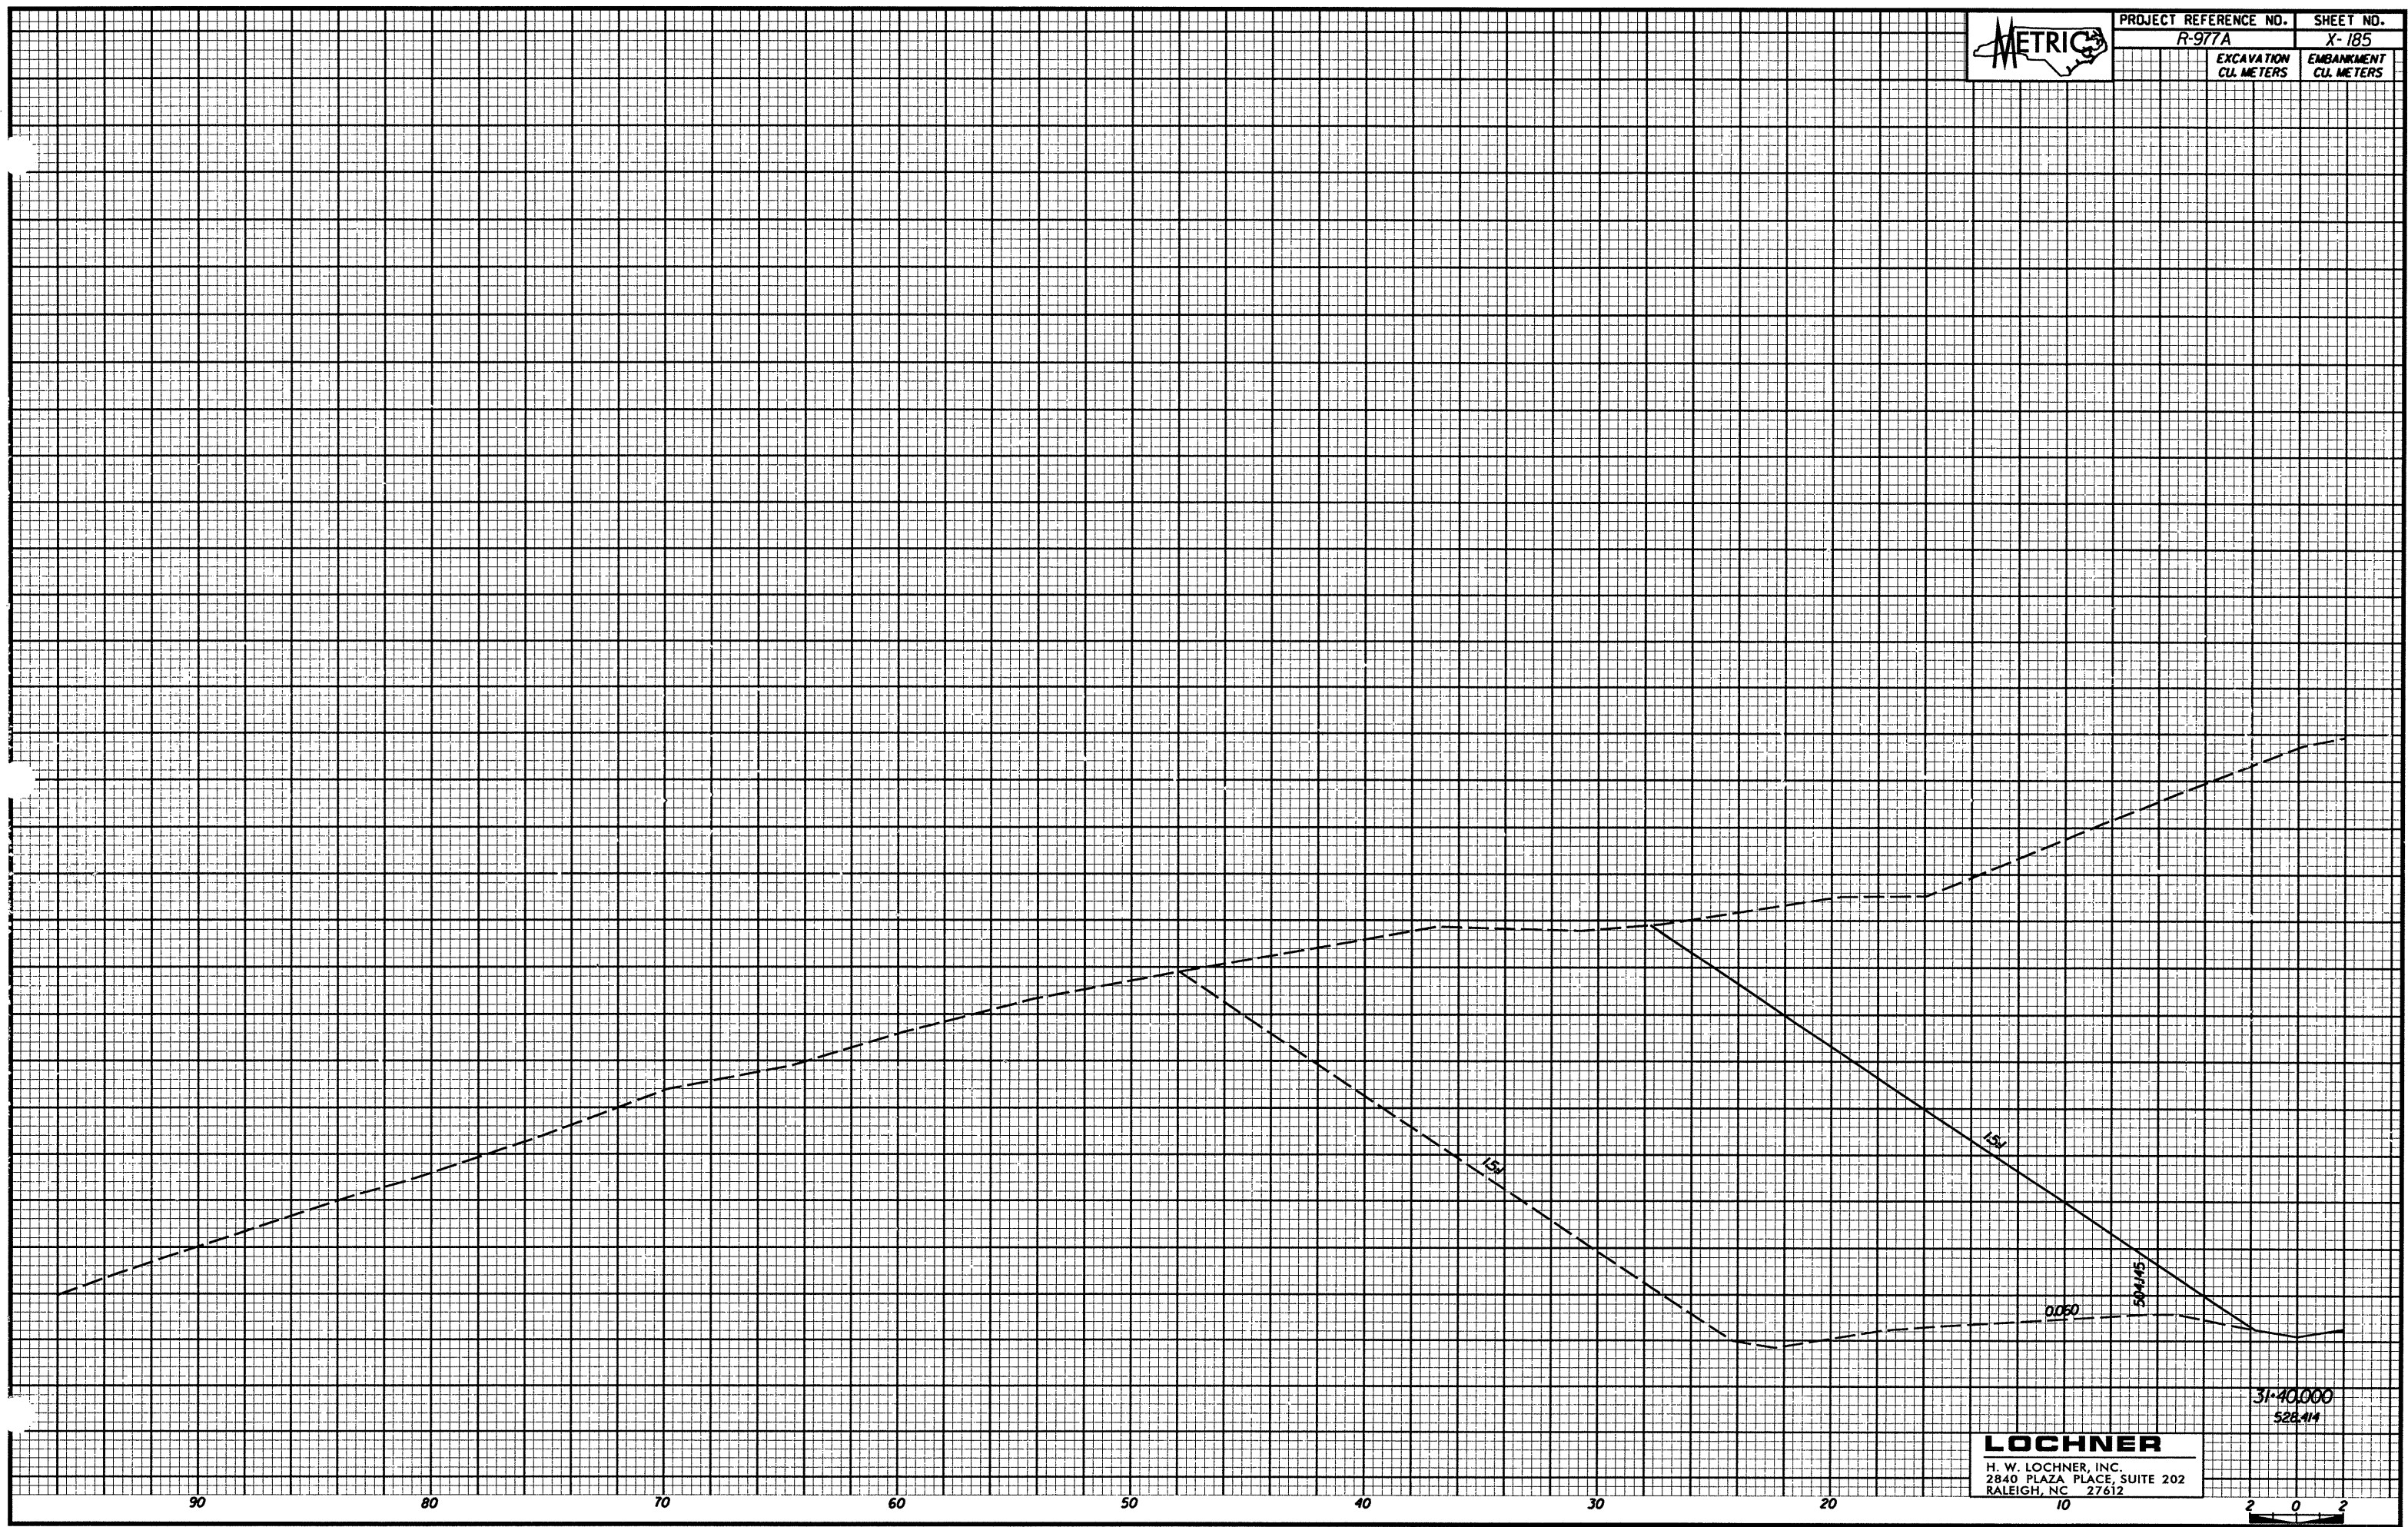

PROJECT REFERENCE NO.	SHEET NO.
R-977A	X-185
EXCAVATION CU. METERS	EMBANKMENT CU. METERS



90

80

70

60

50

40

30

20

10

LOCHNER
H. W. LOCHNER, INC.
2840 PLAZA PLACE, SUITE 202
RALEIGH, NC 27612

31+40.000
528.114

