




PROJECT REFERENCE NO.	SHEET NO.
R-977A	X-173
EXCAVATION CU. METERS	EMBANKMENT CU. METERS

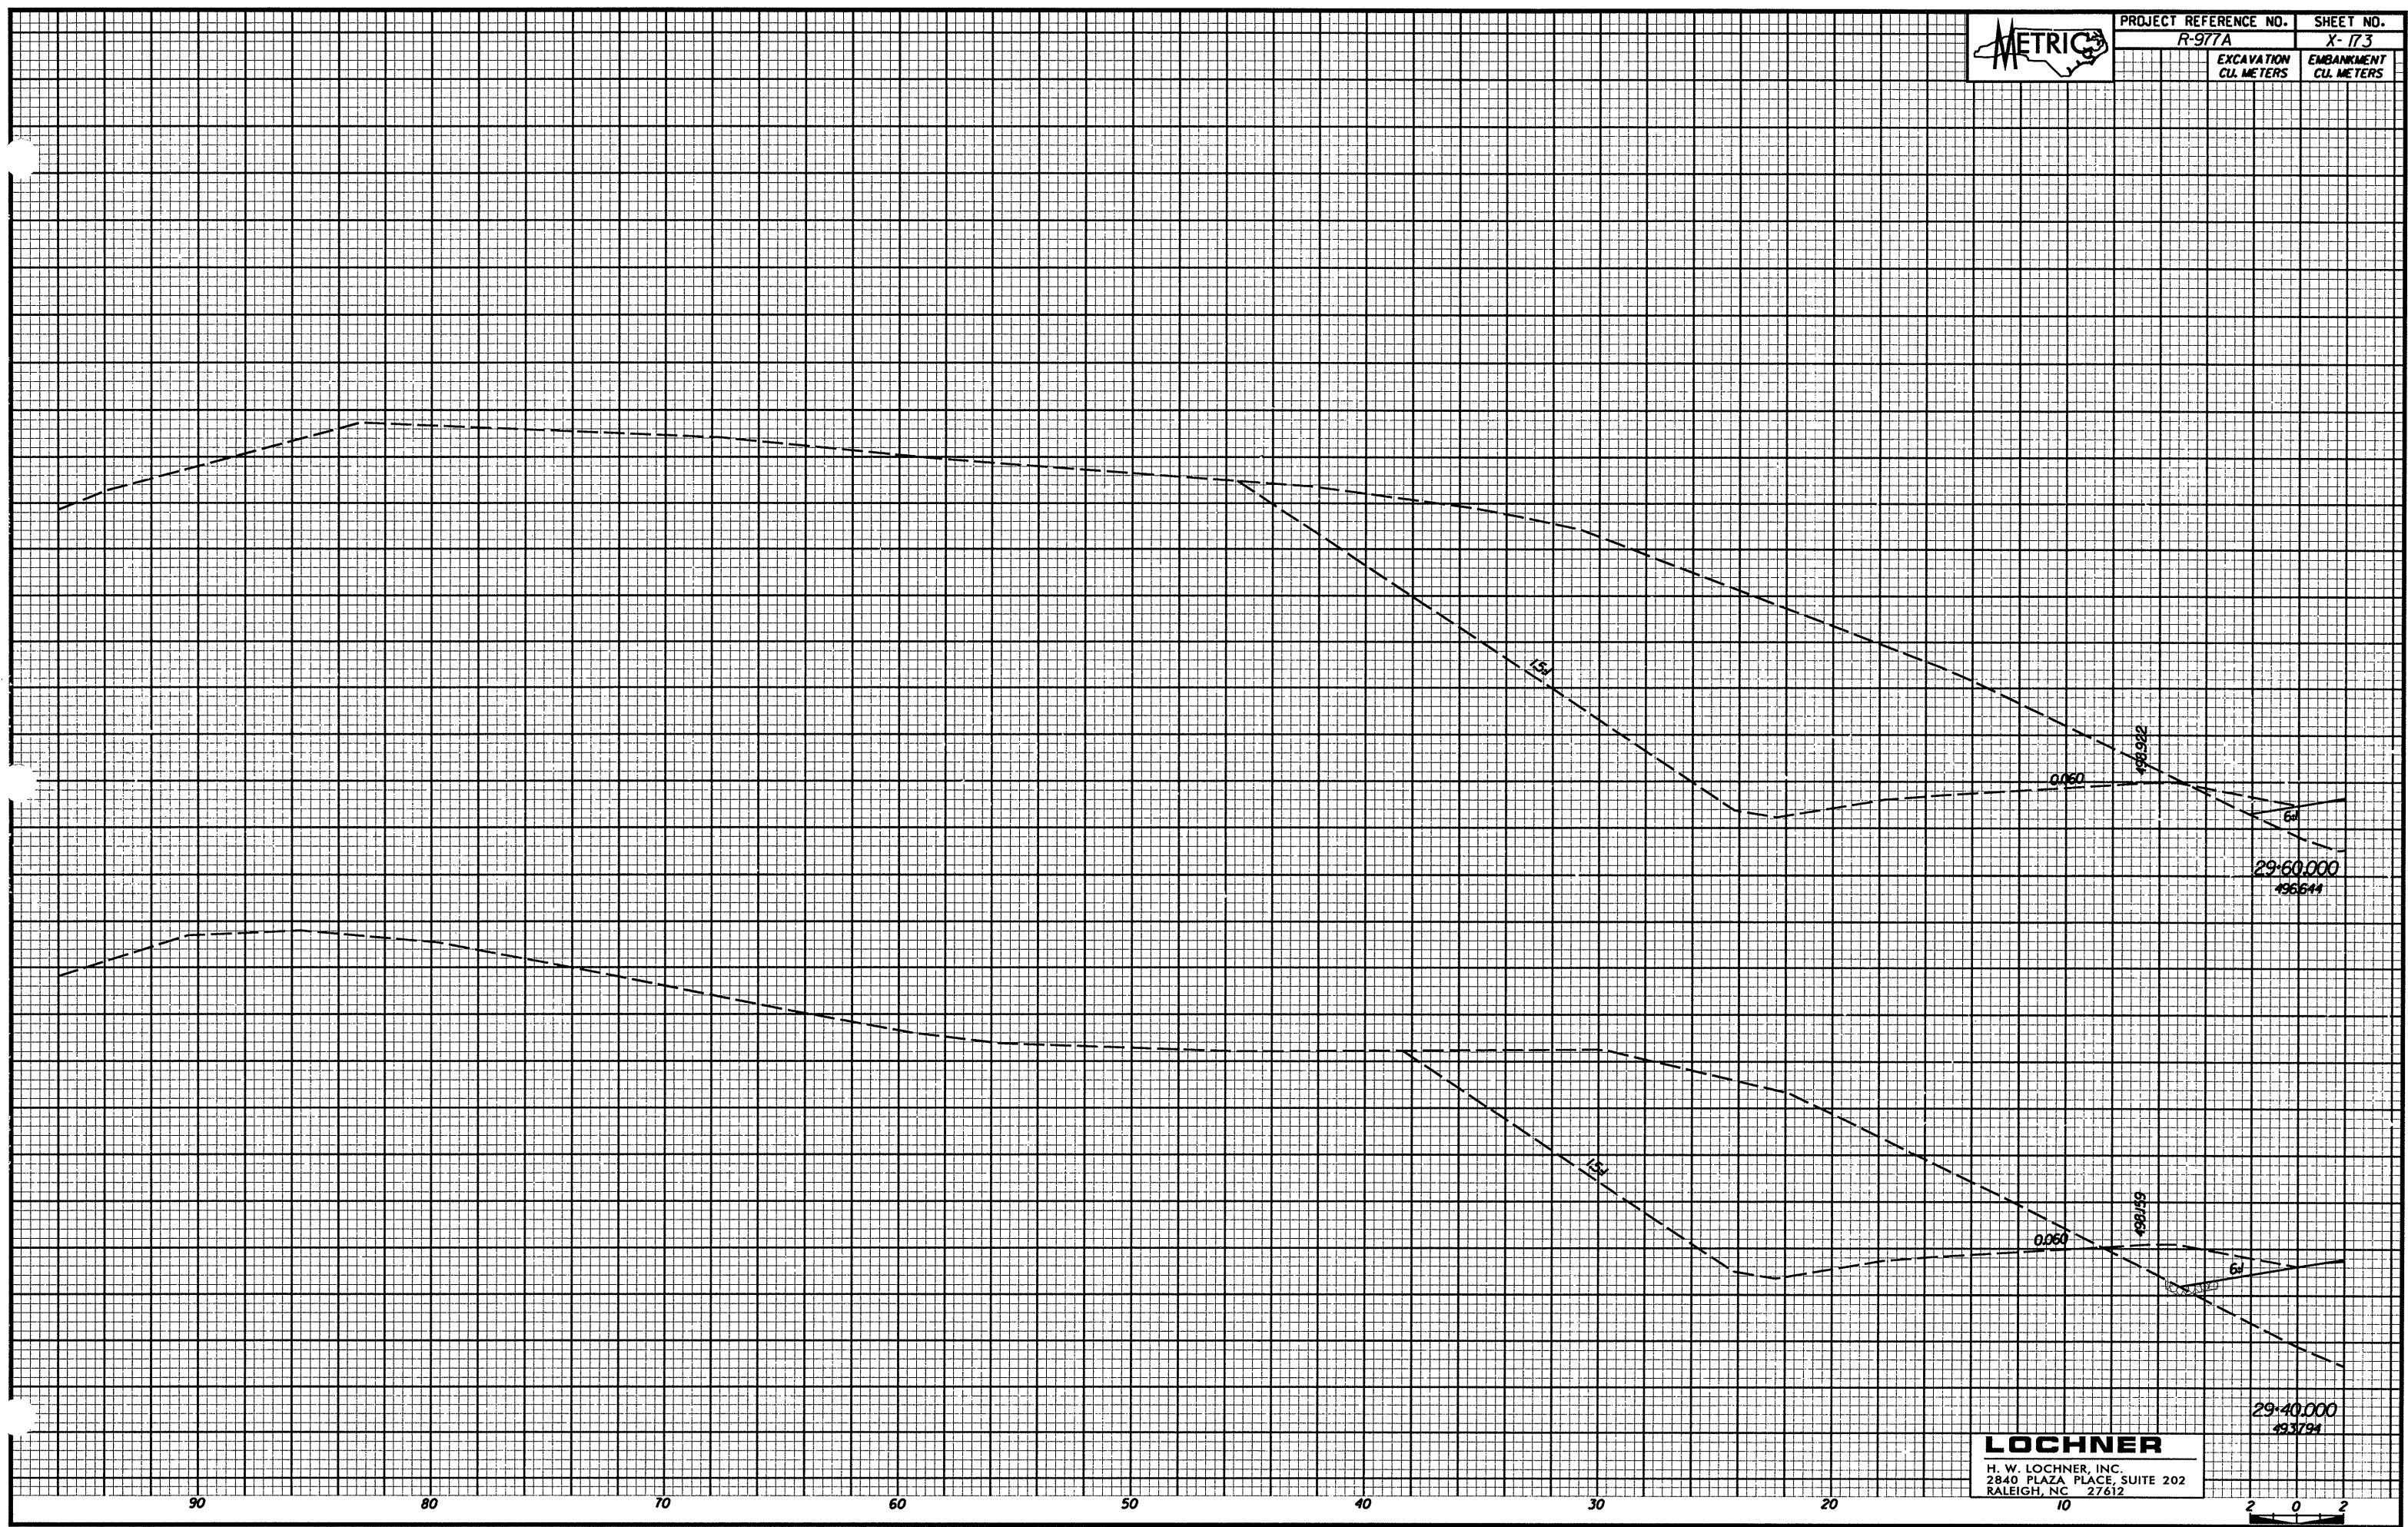

29+60.000  
496.41

29+40.000  
497.94

**LOCHNER**  
H. W. LOCHNER, INC.  
2840 PLAZA PLACE, SUITE 202  
RALEIGH, NC 27612

