


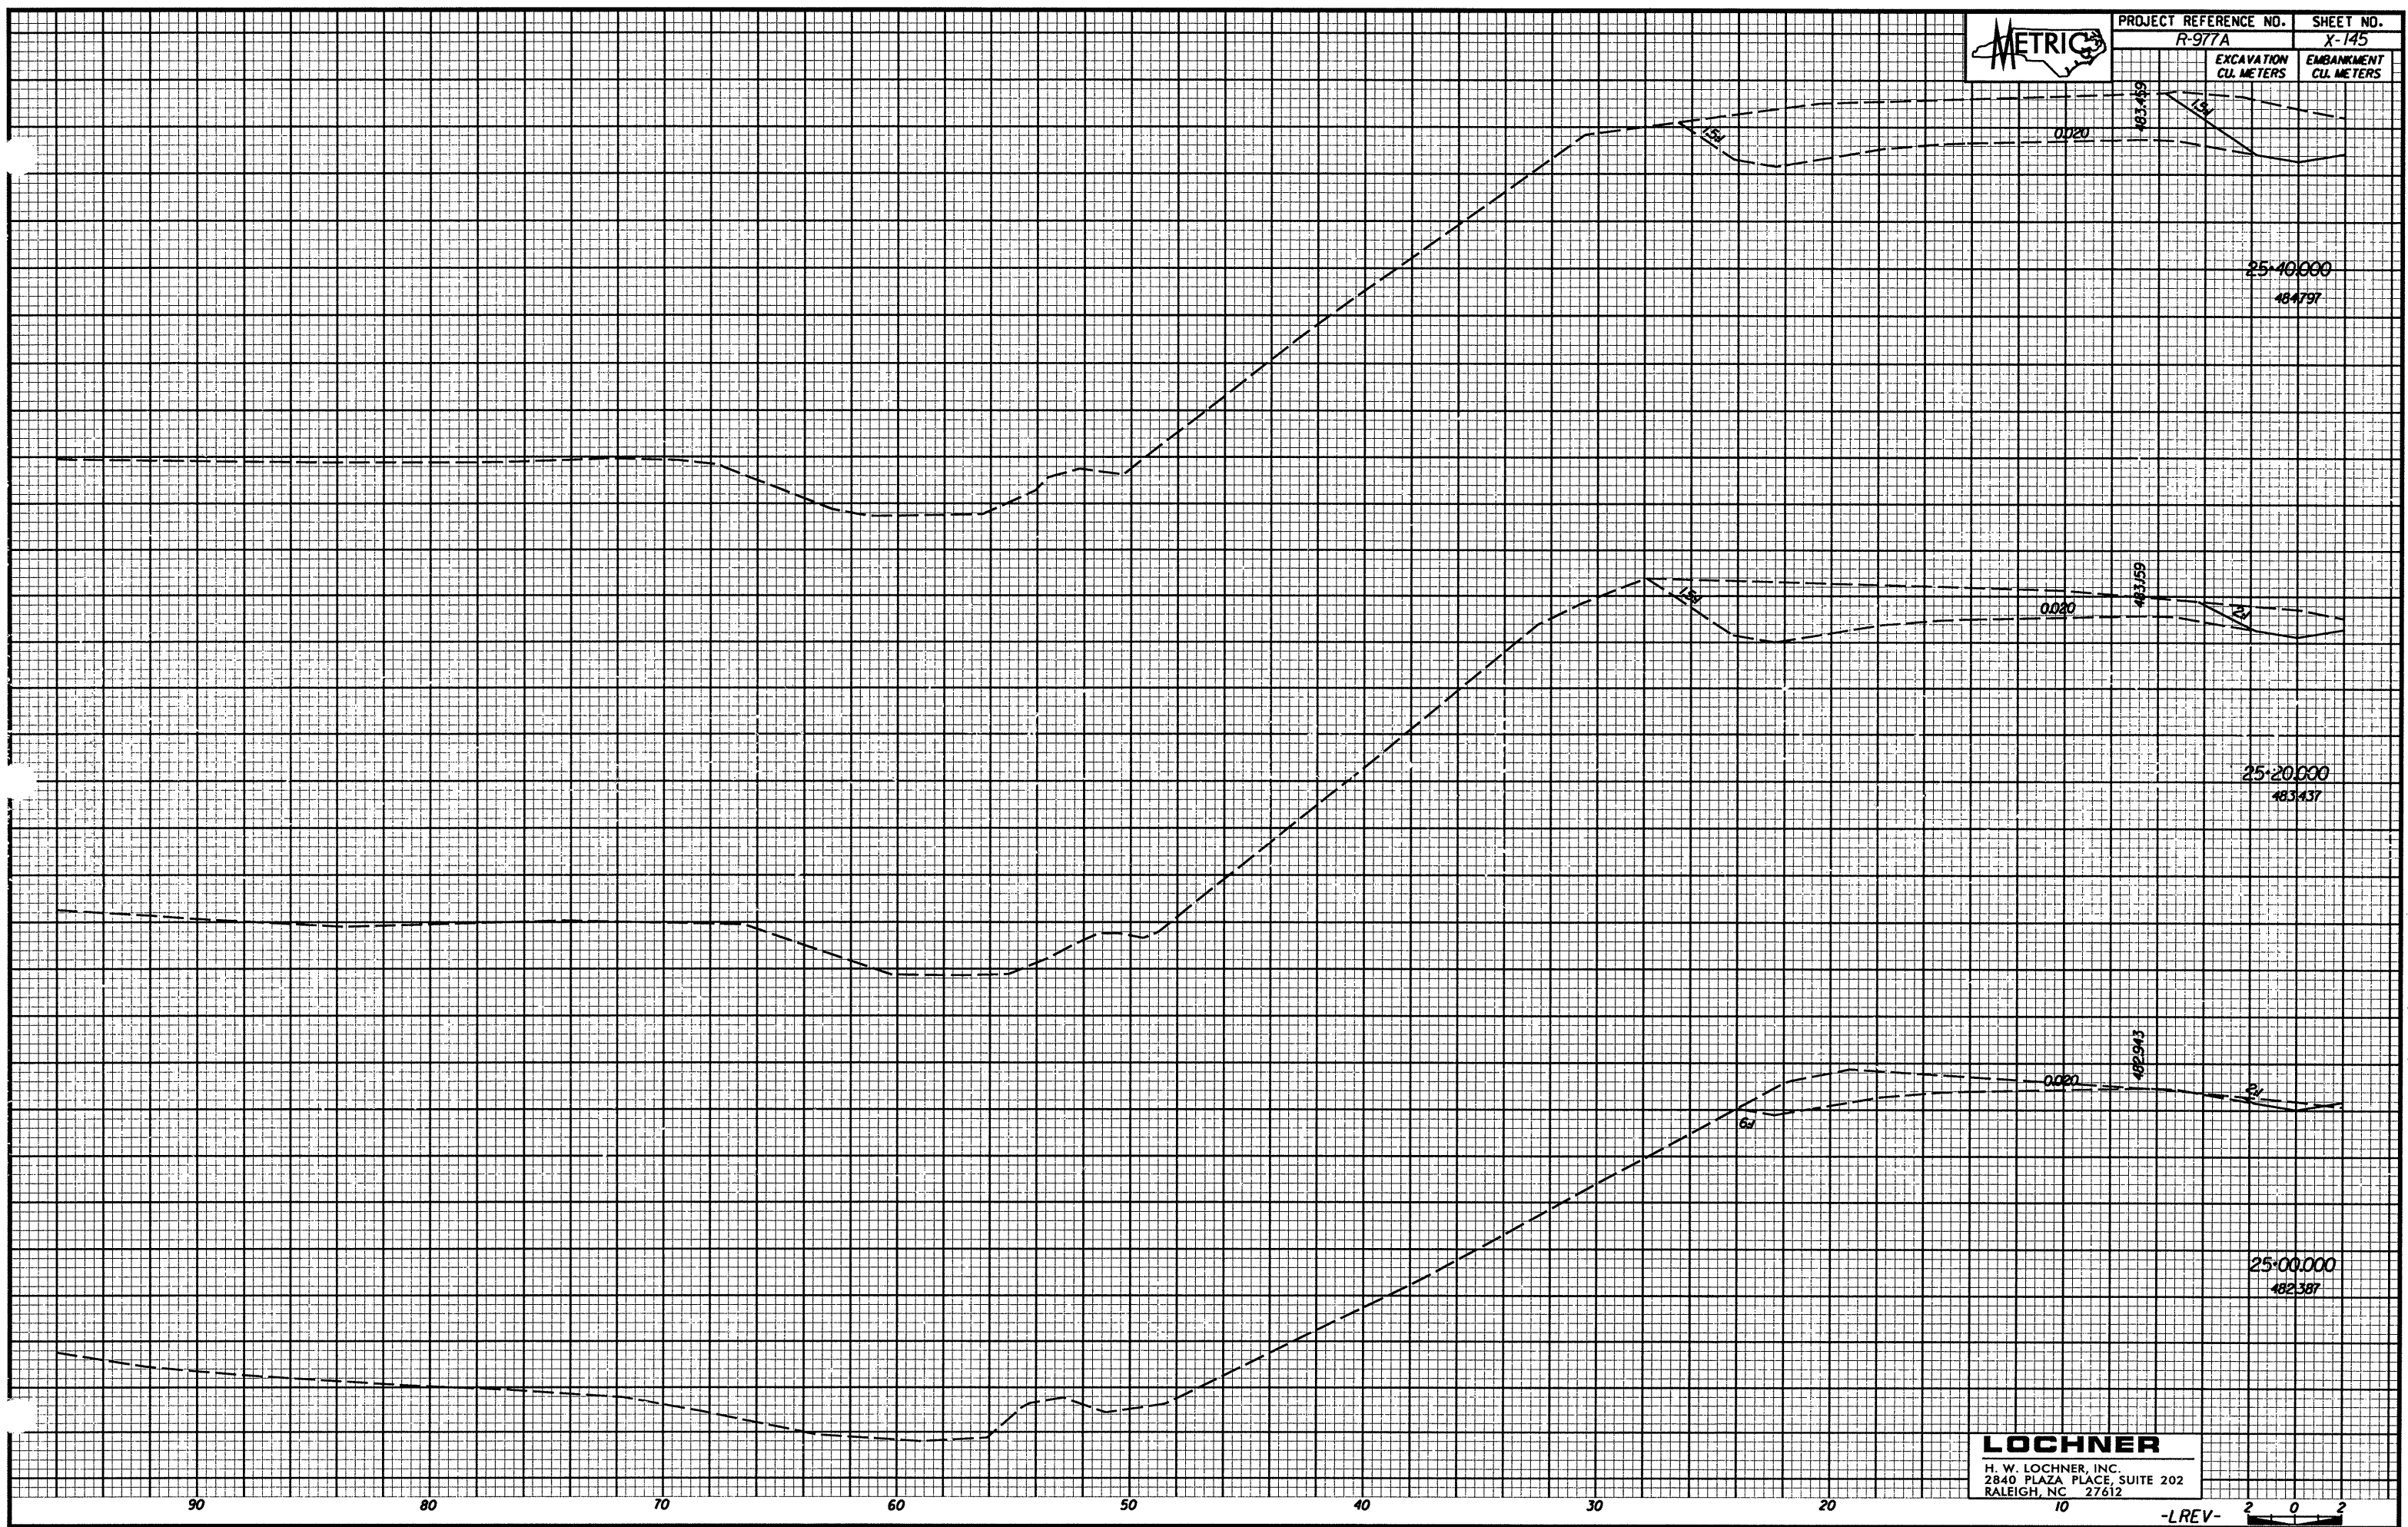

PROJECT REFERENCE NO.	SHEET NO.
R-977A	X-145
EXCAVATION CU. METERS	EMBANKMENT CU. METERS



LOCHNER
 H. W. LOCHNER, INC.
 2840 PLAZA PLACE, SUITE 202
 RALEIGH, NC 27612

-LREV- 2 0 2