


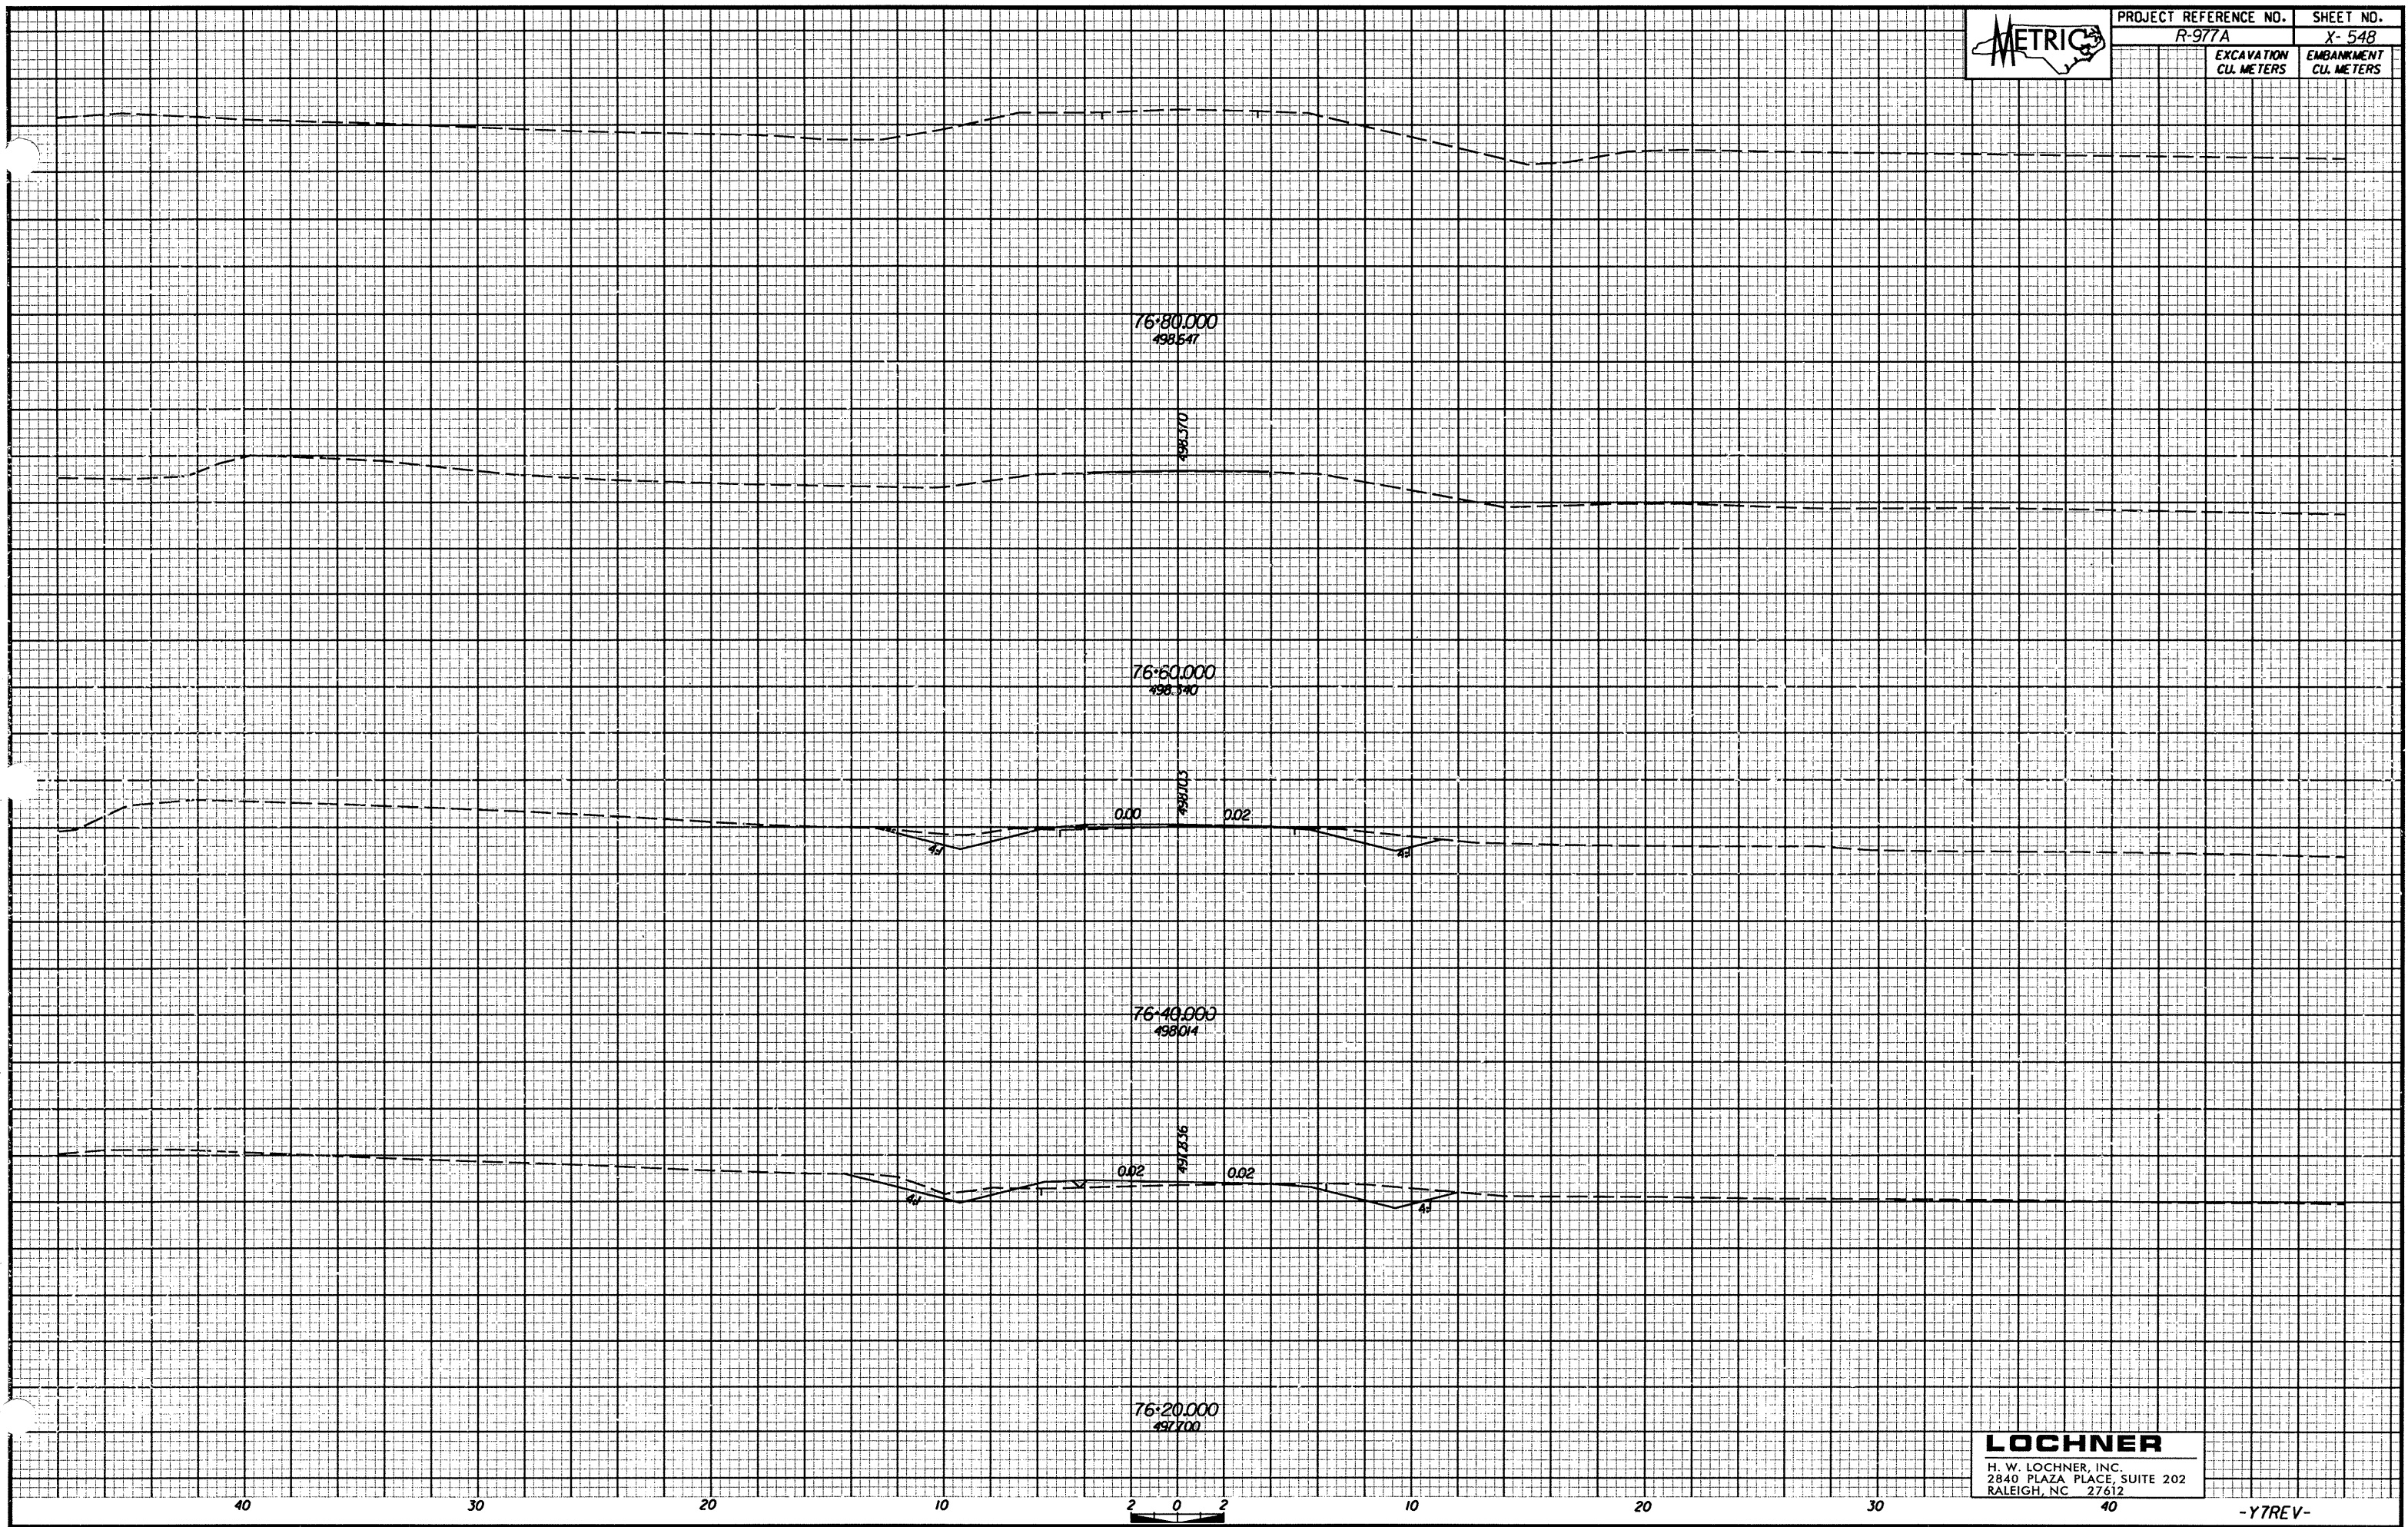

PROJECT REFERENCE NO. SHEET NO.

R-977A X-548

EXCAVATION CU. METERS EMBANKMENT CU. METERS



LOCHNER

H. W. LOCHNER, INC.
2840 PLAZA PLACE, SUITE 202
RALEIGH, NC 27612

-Y7REV-