


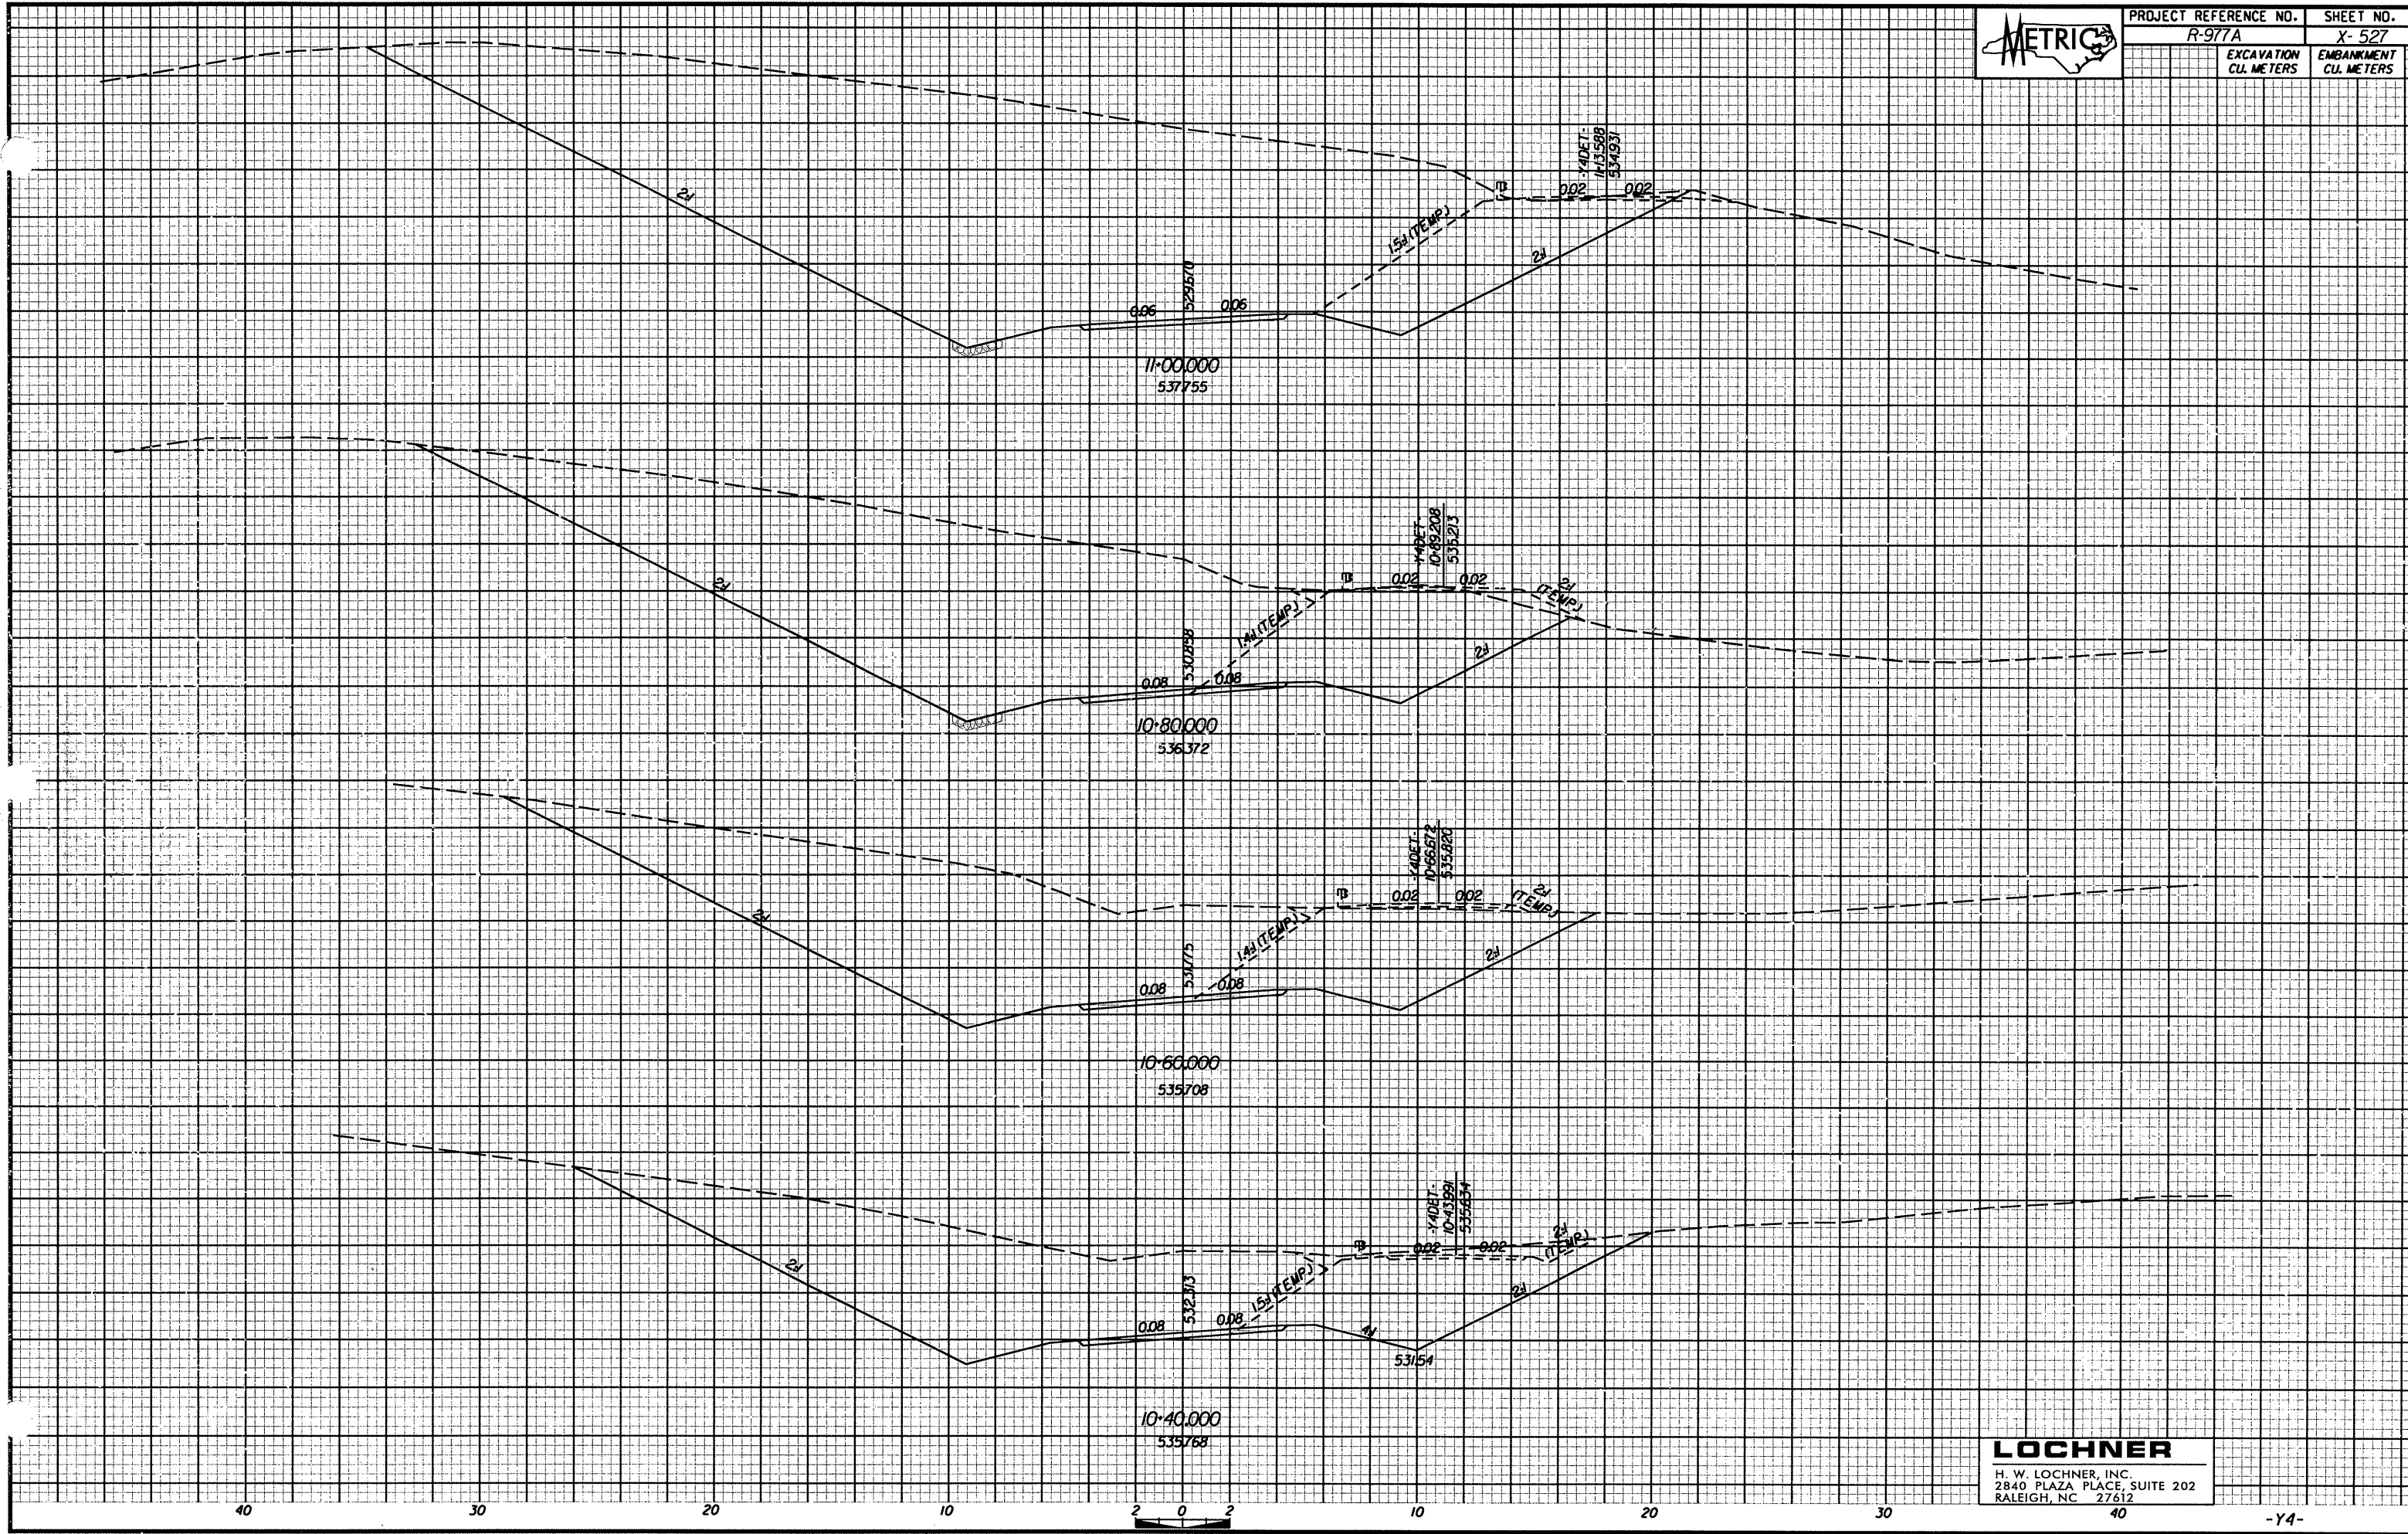

PROJECT REFERENCE NO. SHEET NO.

R-977A X-527

EXCAVATION CU. METERS EMBANKMENT CU. METERS



11+00.000  
537755

10+80.000  
536372

10+60.000  
535708

10+40.000  
535768

**LOCHNER**  
H. W. LOCHNER, INC.  
2840 PLAZA PLACE, SUITE 202  
RALEIGH, NC 27612