




PROJECT REFERENCE NO. SHEET NO.

R-977A X-517

EXCAVATION
CU. METERS

EMBANKMENT
CU. METERS

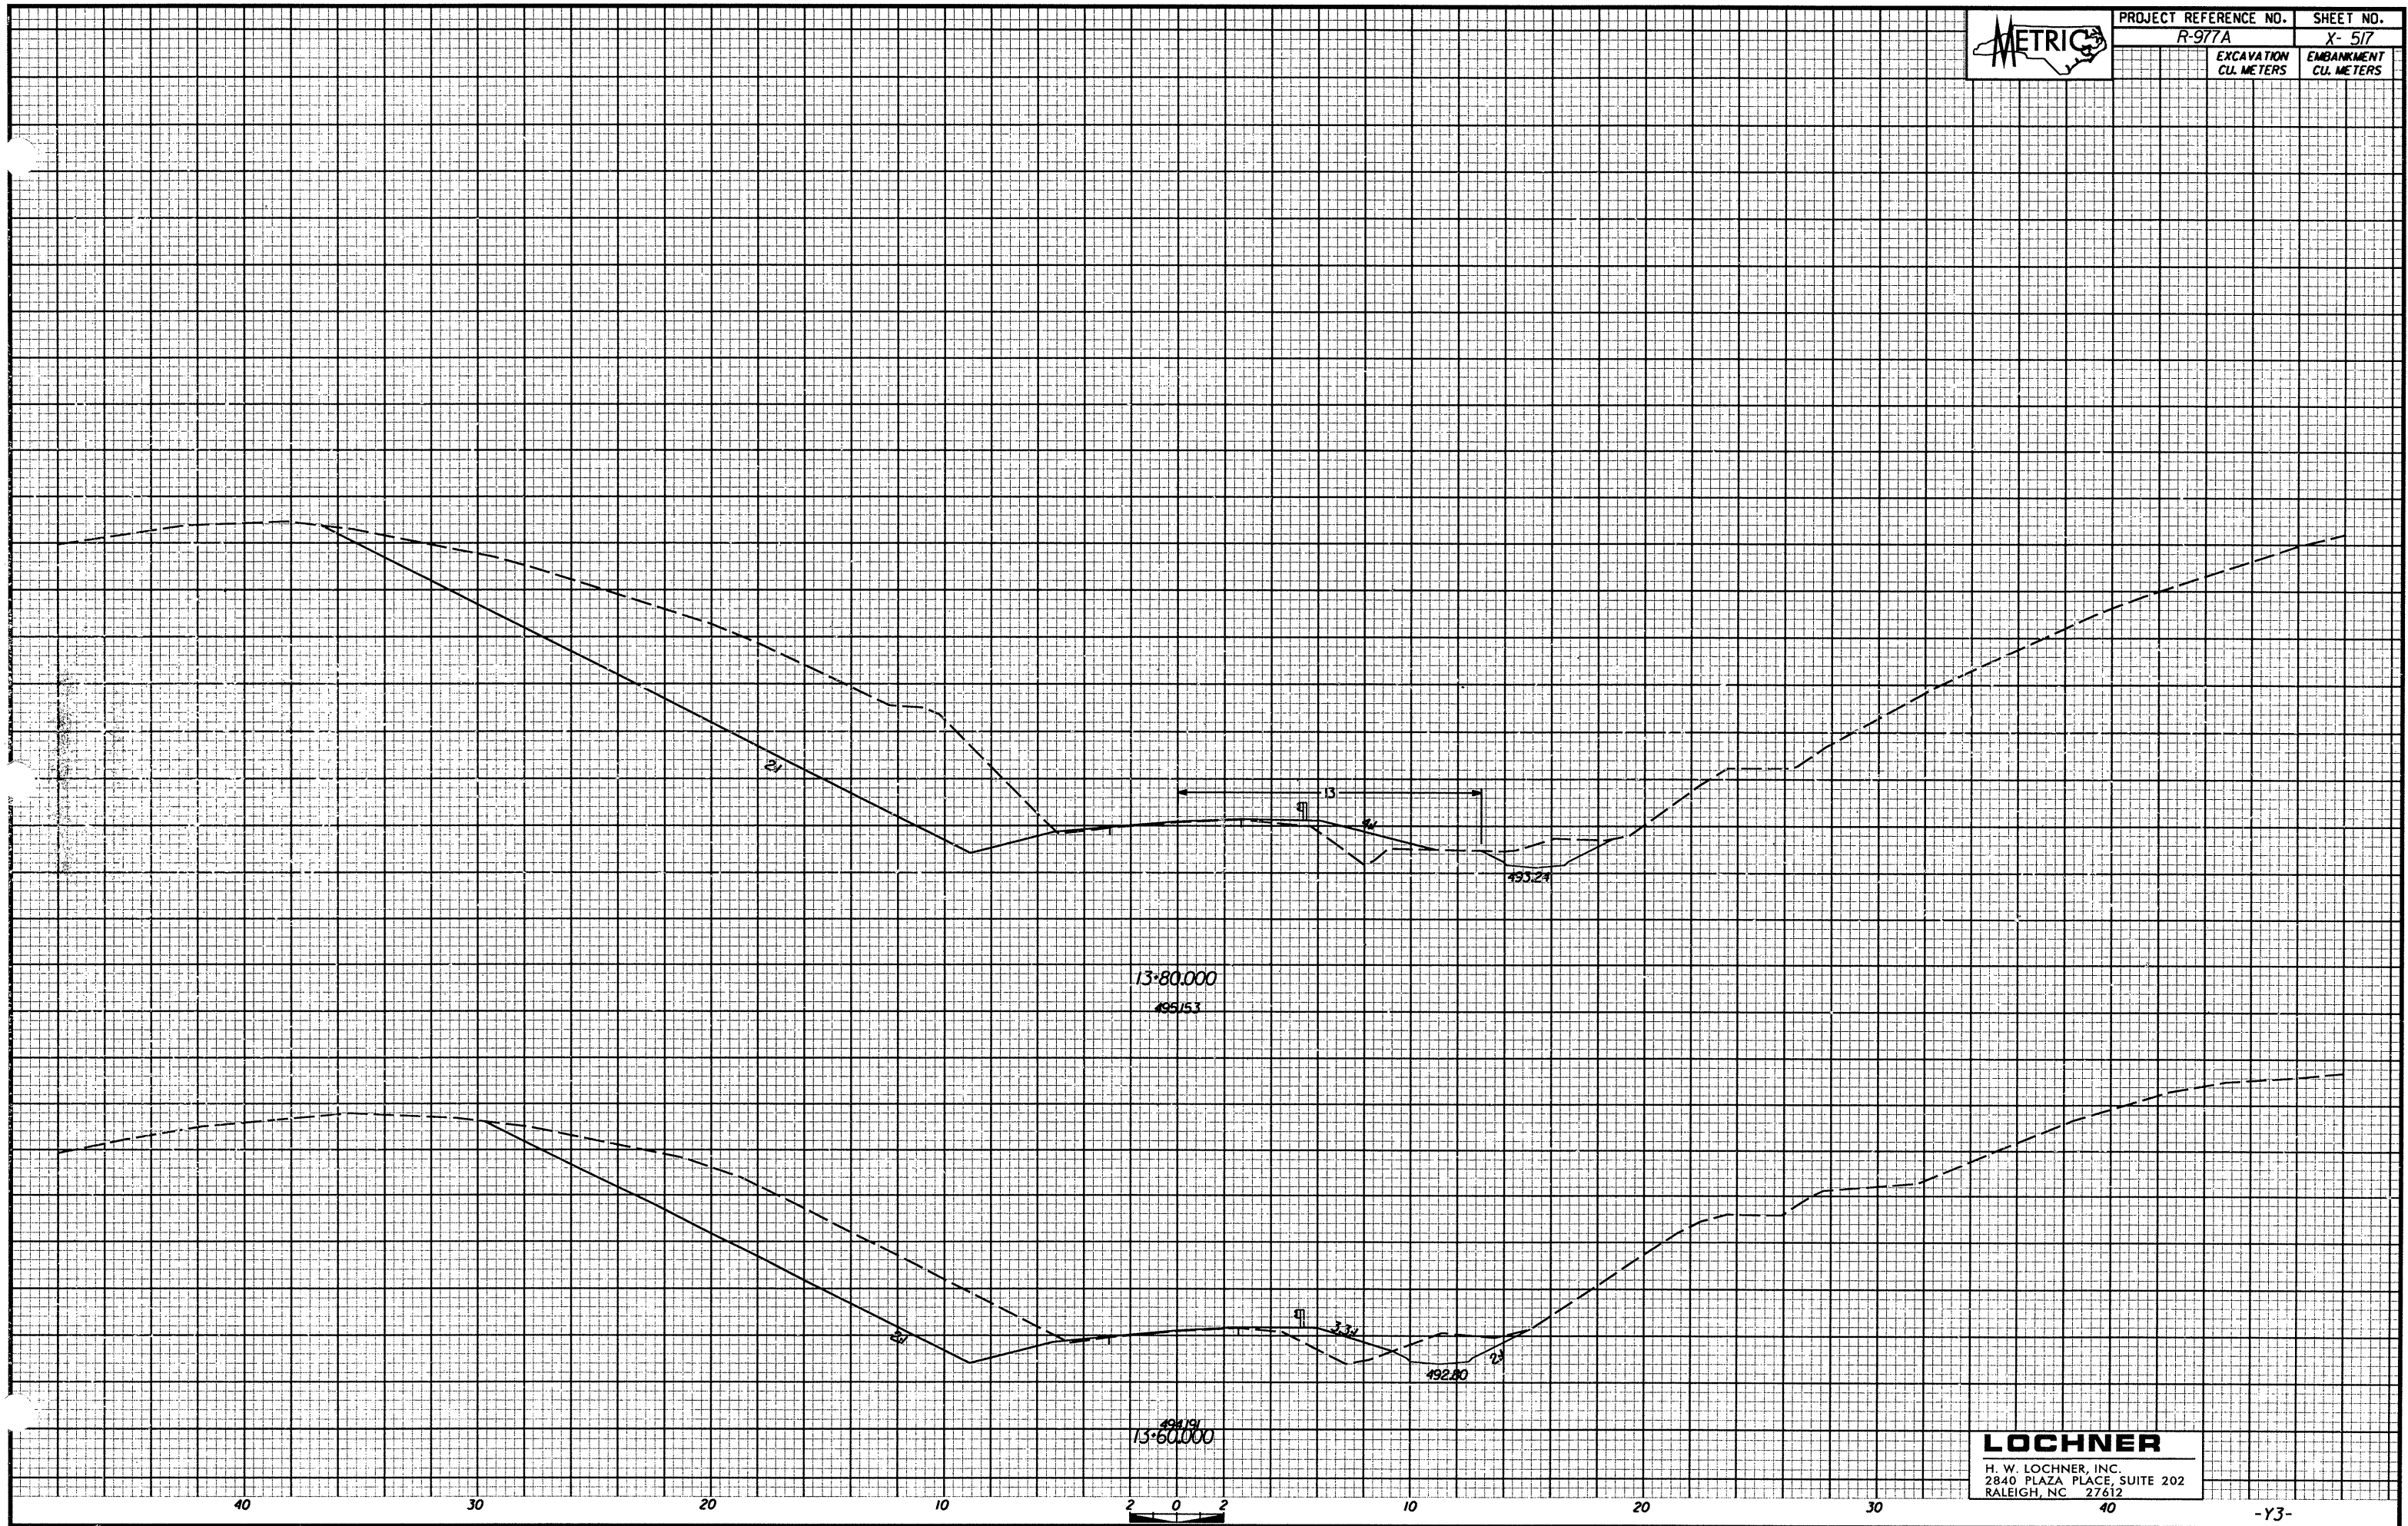

13-80.000
495.53

13-60.000
494.191

LOCHNER
H. W. LOCHNER, INC.
2840 PLAZA PLACE, SUITE 202
RALEIGH, NC 27612