




PROJECT REFERENCE NO.	SHEET NO.
R-977A	X-473
EXCAVATION CU. METERS	EMBANKMENT CU. METERS

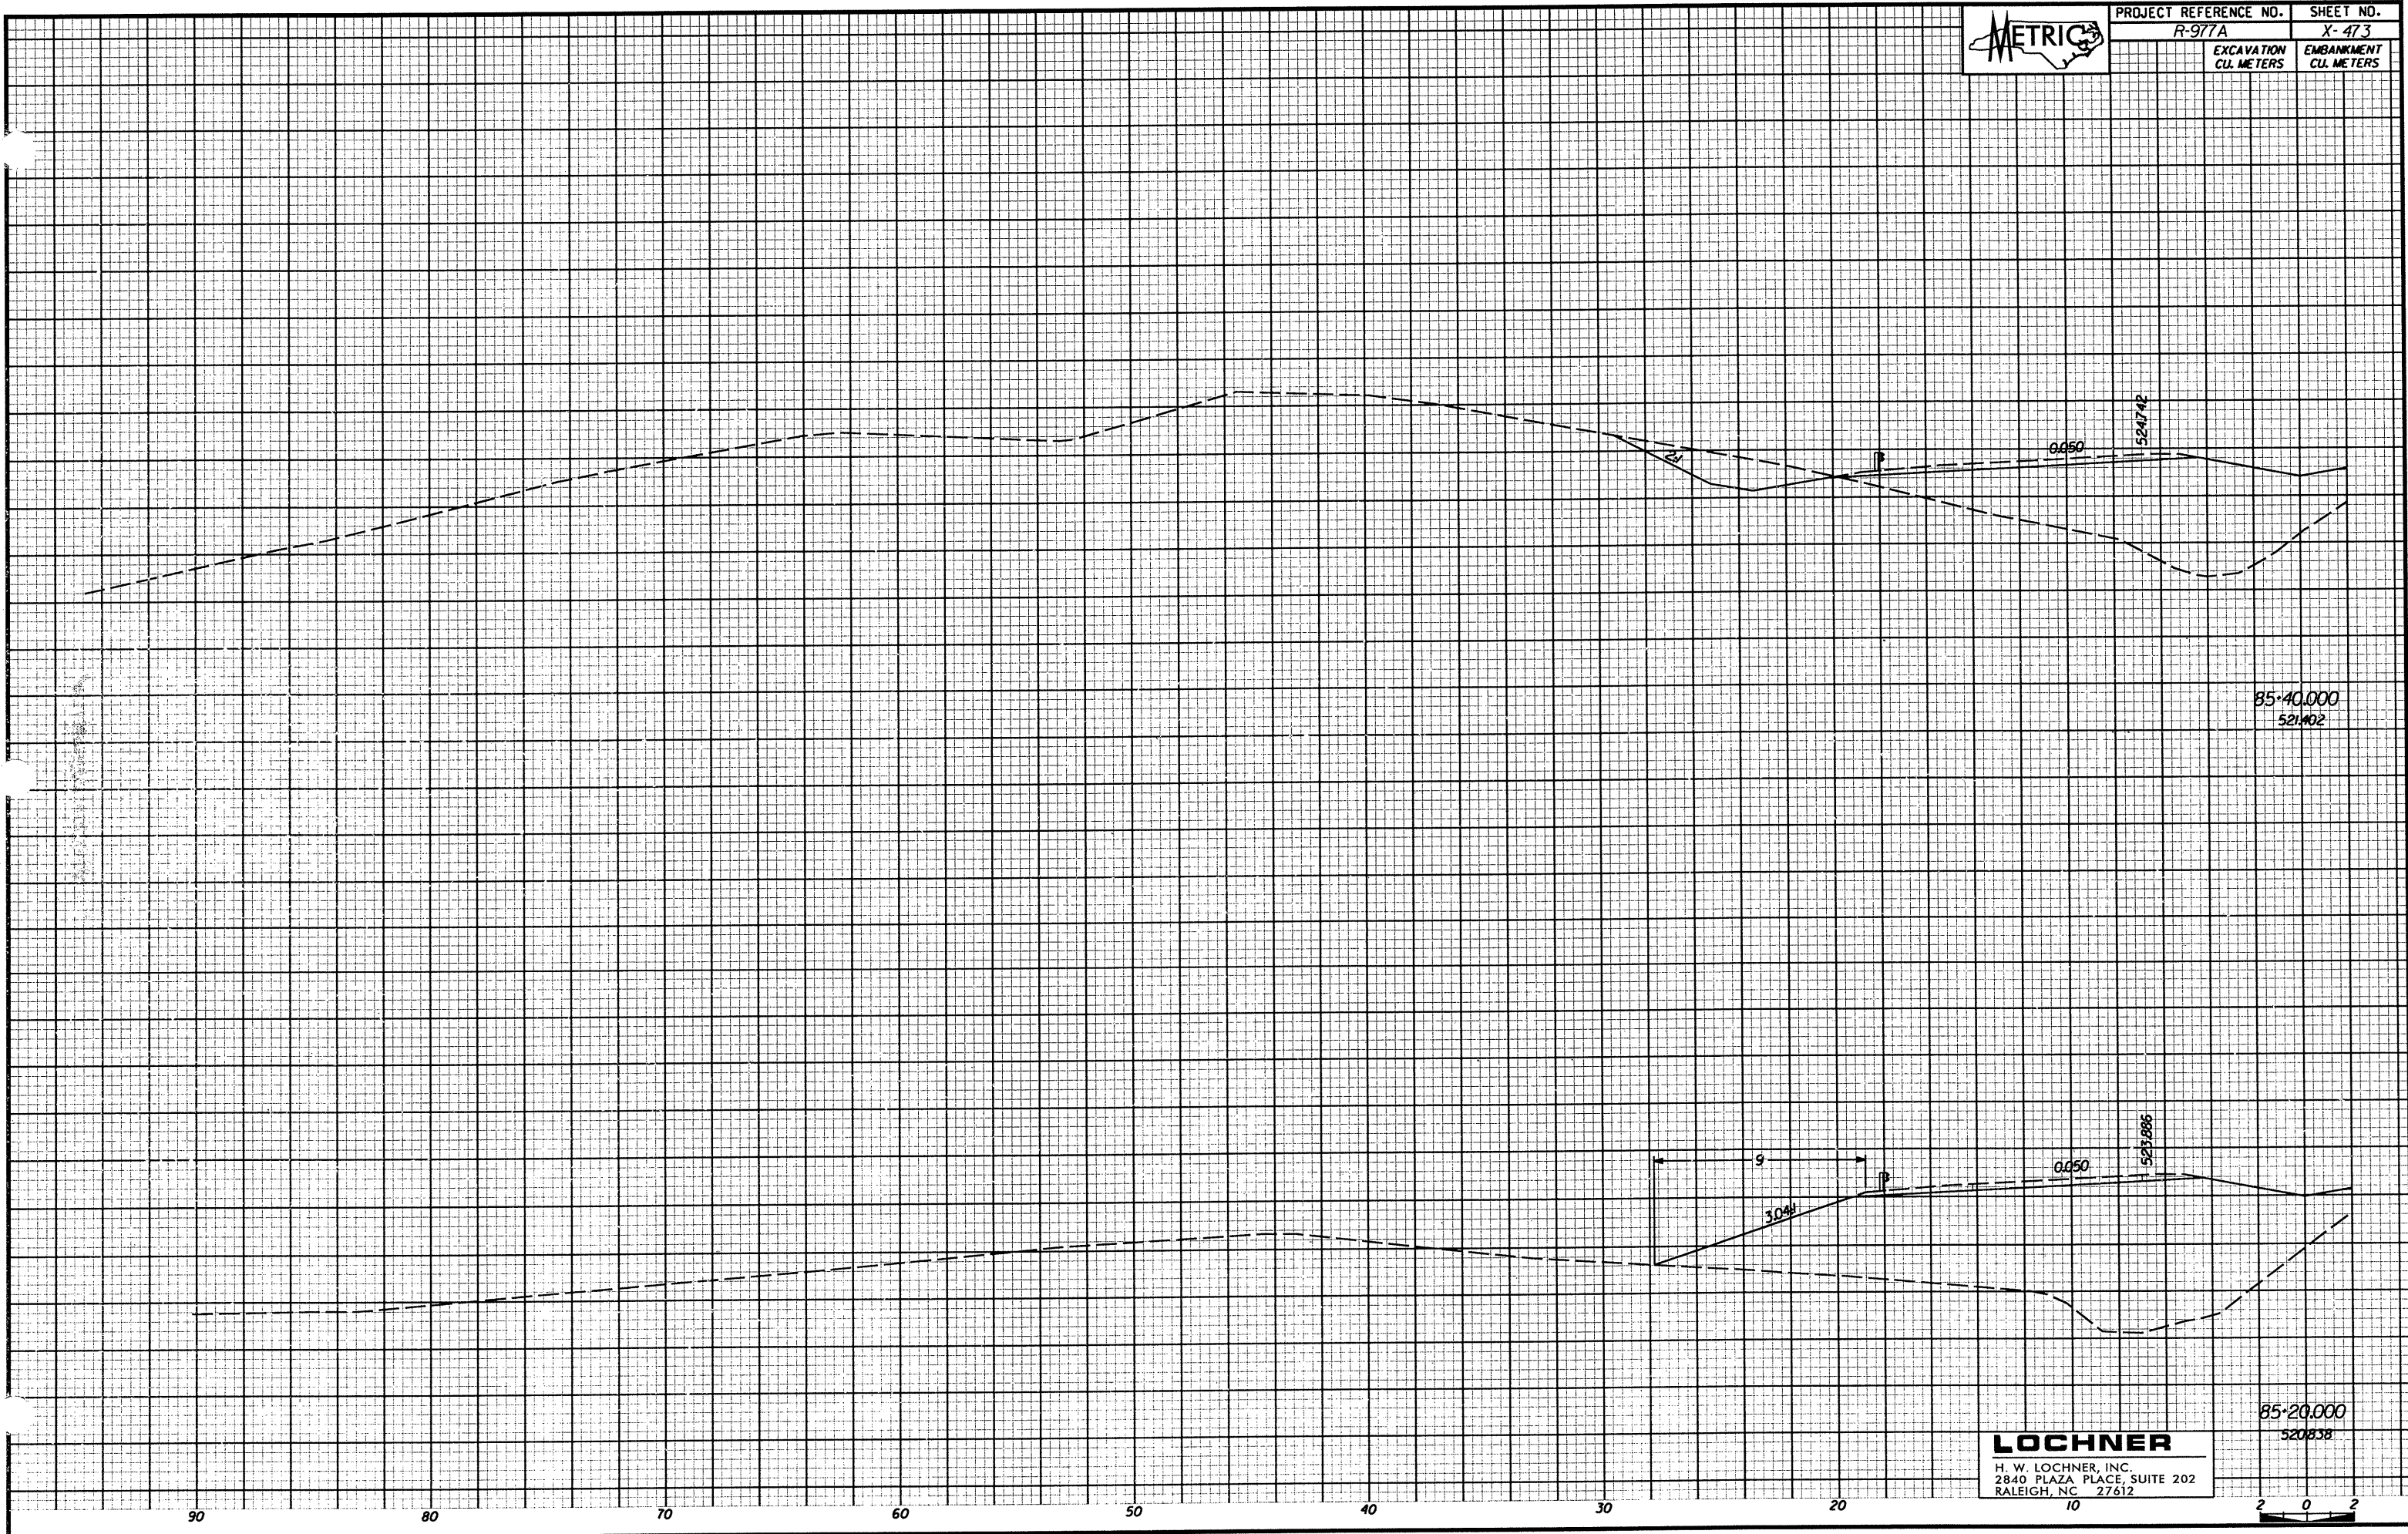

85+40.000
521.402

85+20.000
520.838

LOCHNER
H. W. LOCHNER, INC.
2840 PLAZA PLACE, SUITE 202
RALEIGH, NC 27612

