




PROJECT REFERENCE NO. R-977A SHEET NO. X-449


EXCAVATION CU. METERS EMBANKMENT CU. METERS

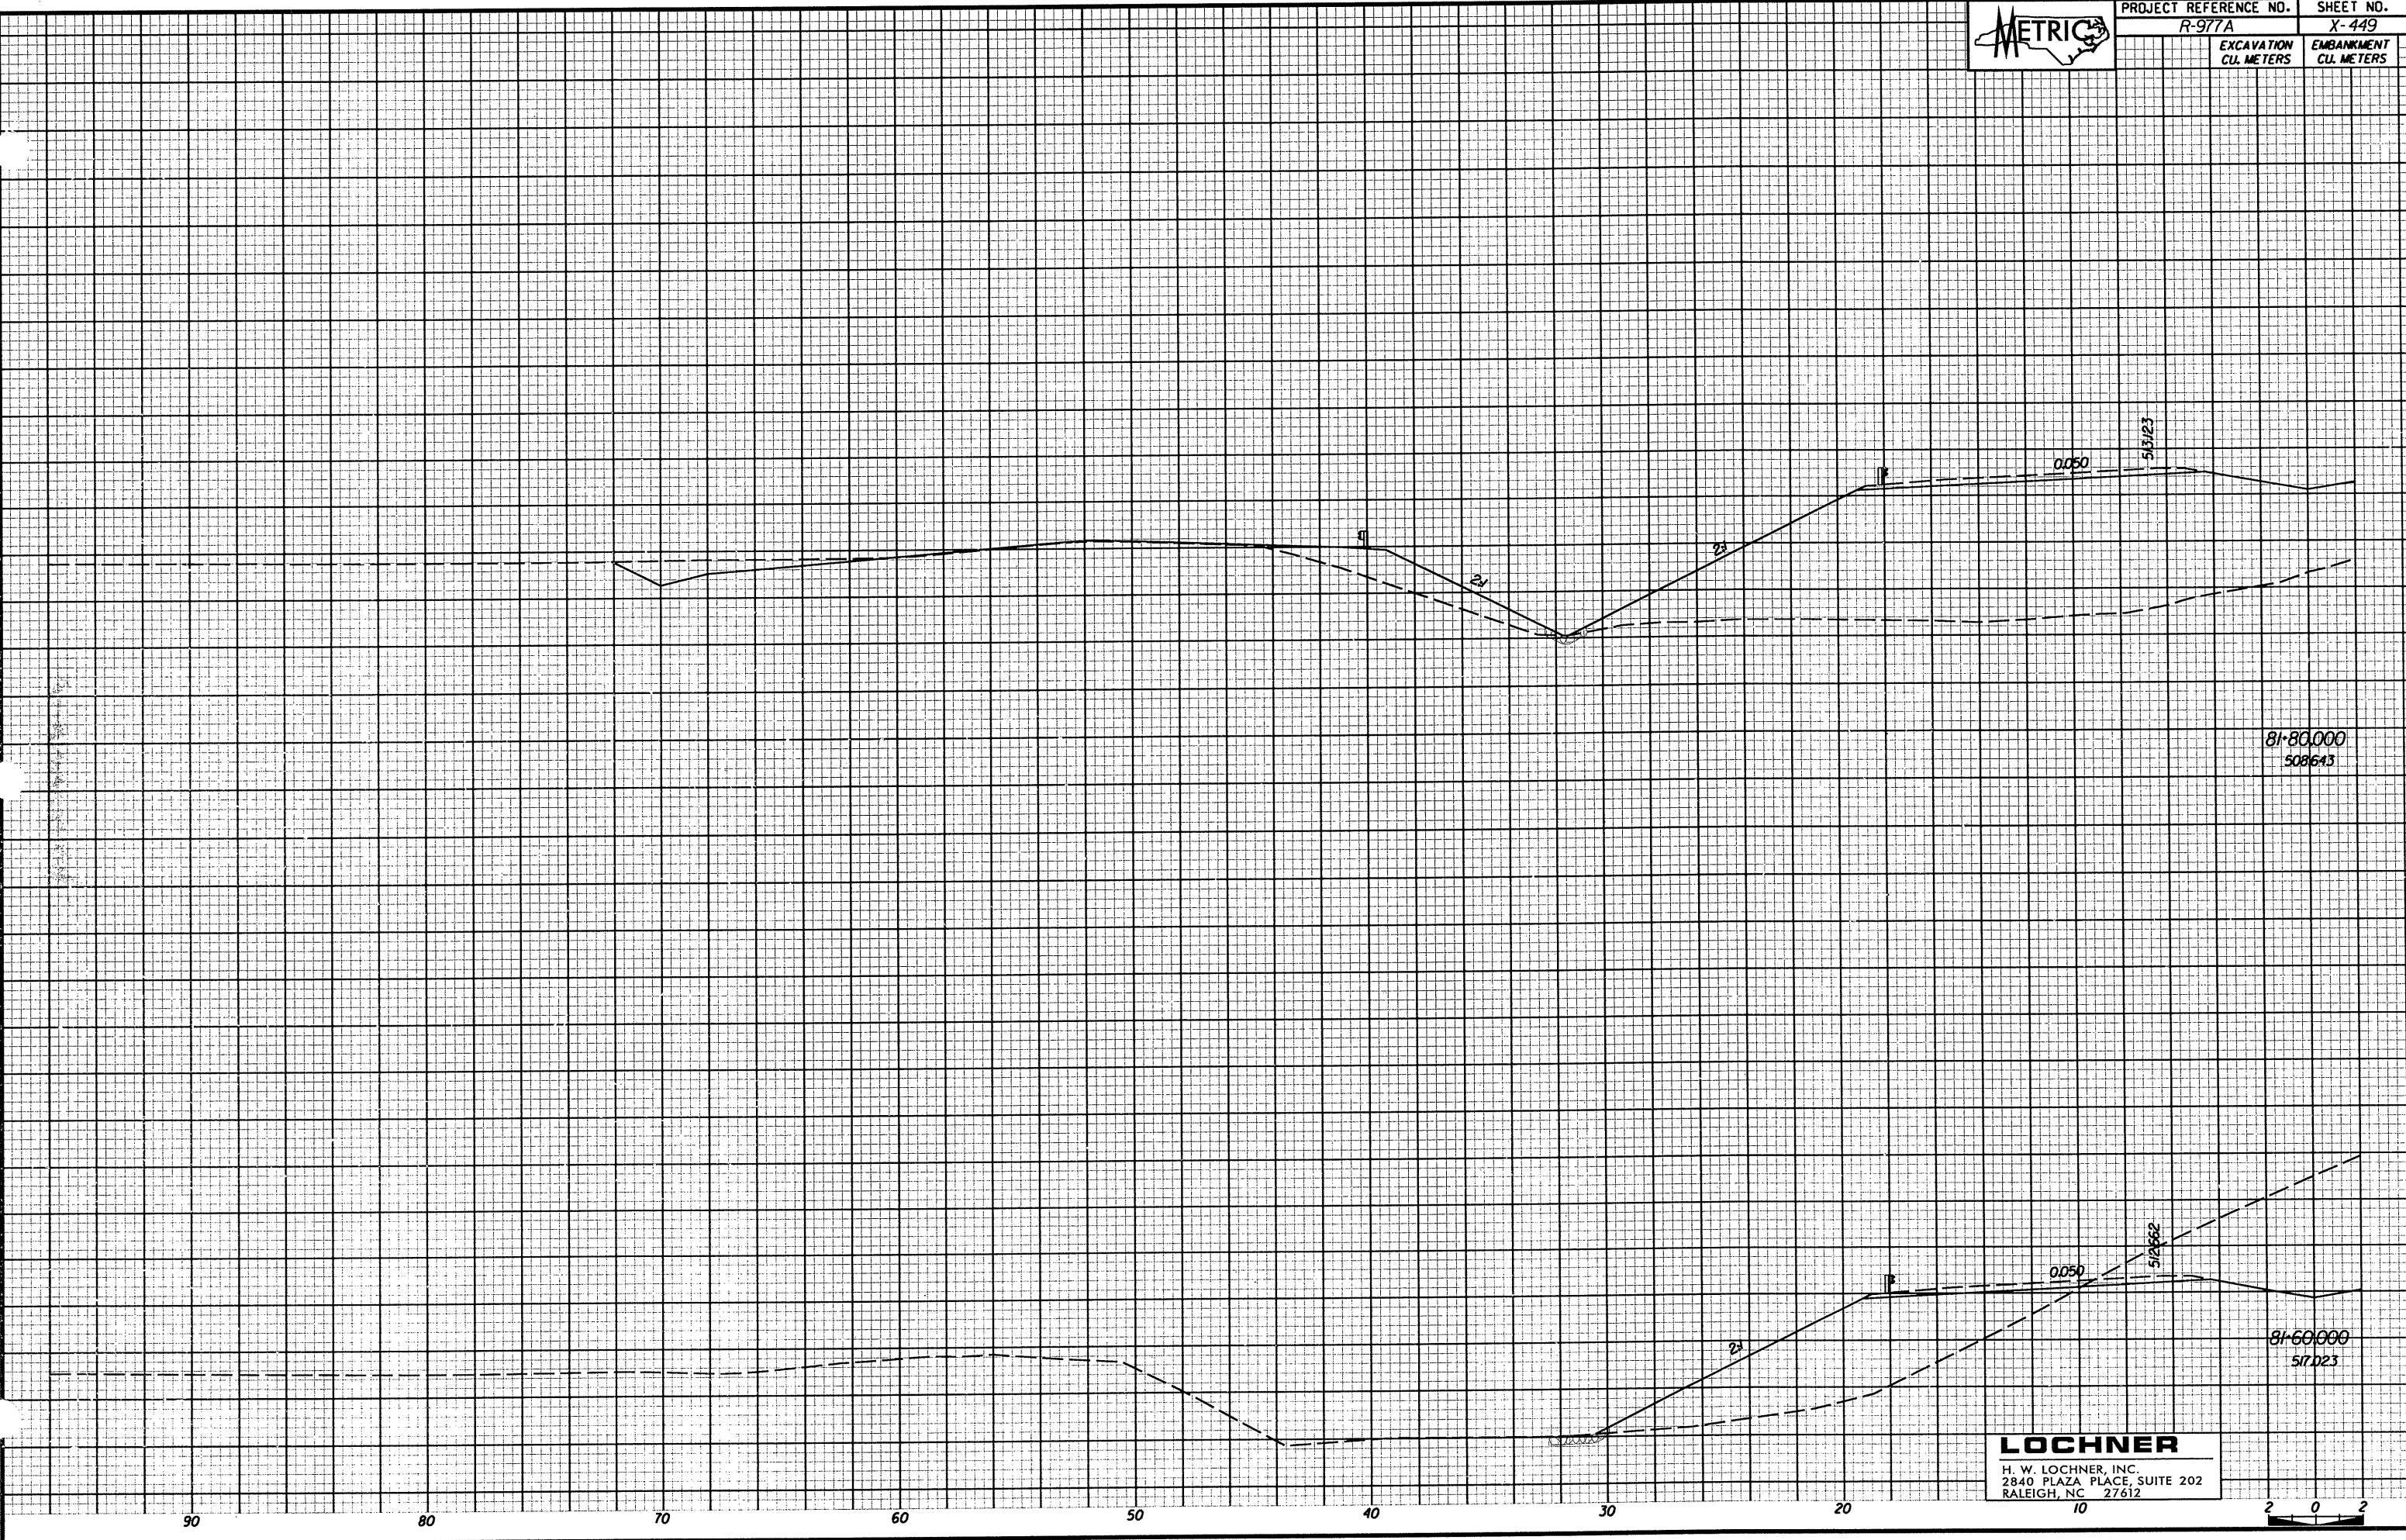

81+80.000  
50.8643

81+60.000  
51.023

**LOCHNER**  
H. W. LOCHNER, INC.  
2840 PLAZA PLACE, SUITE 202  
RALEIGH, NC 27612

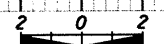

90

80

70

60

50

40

30

20

10