


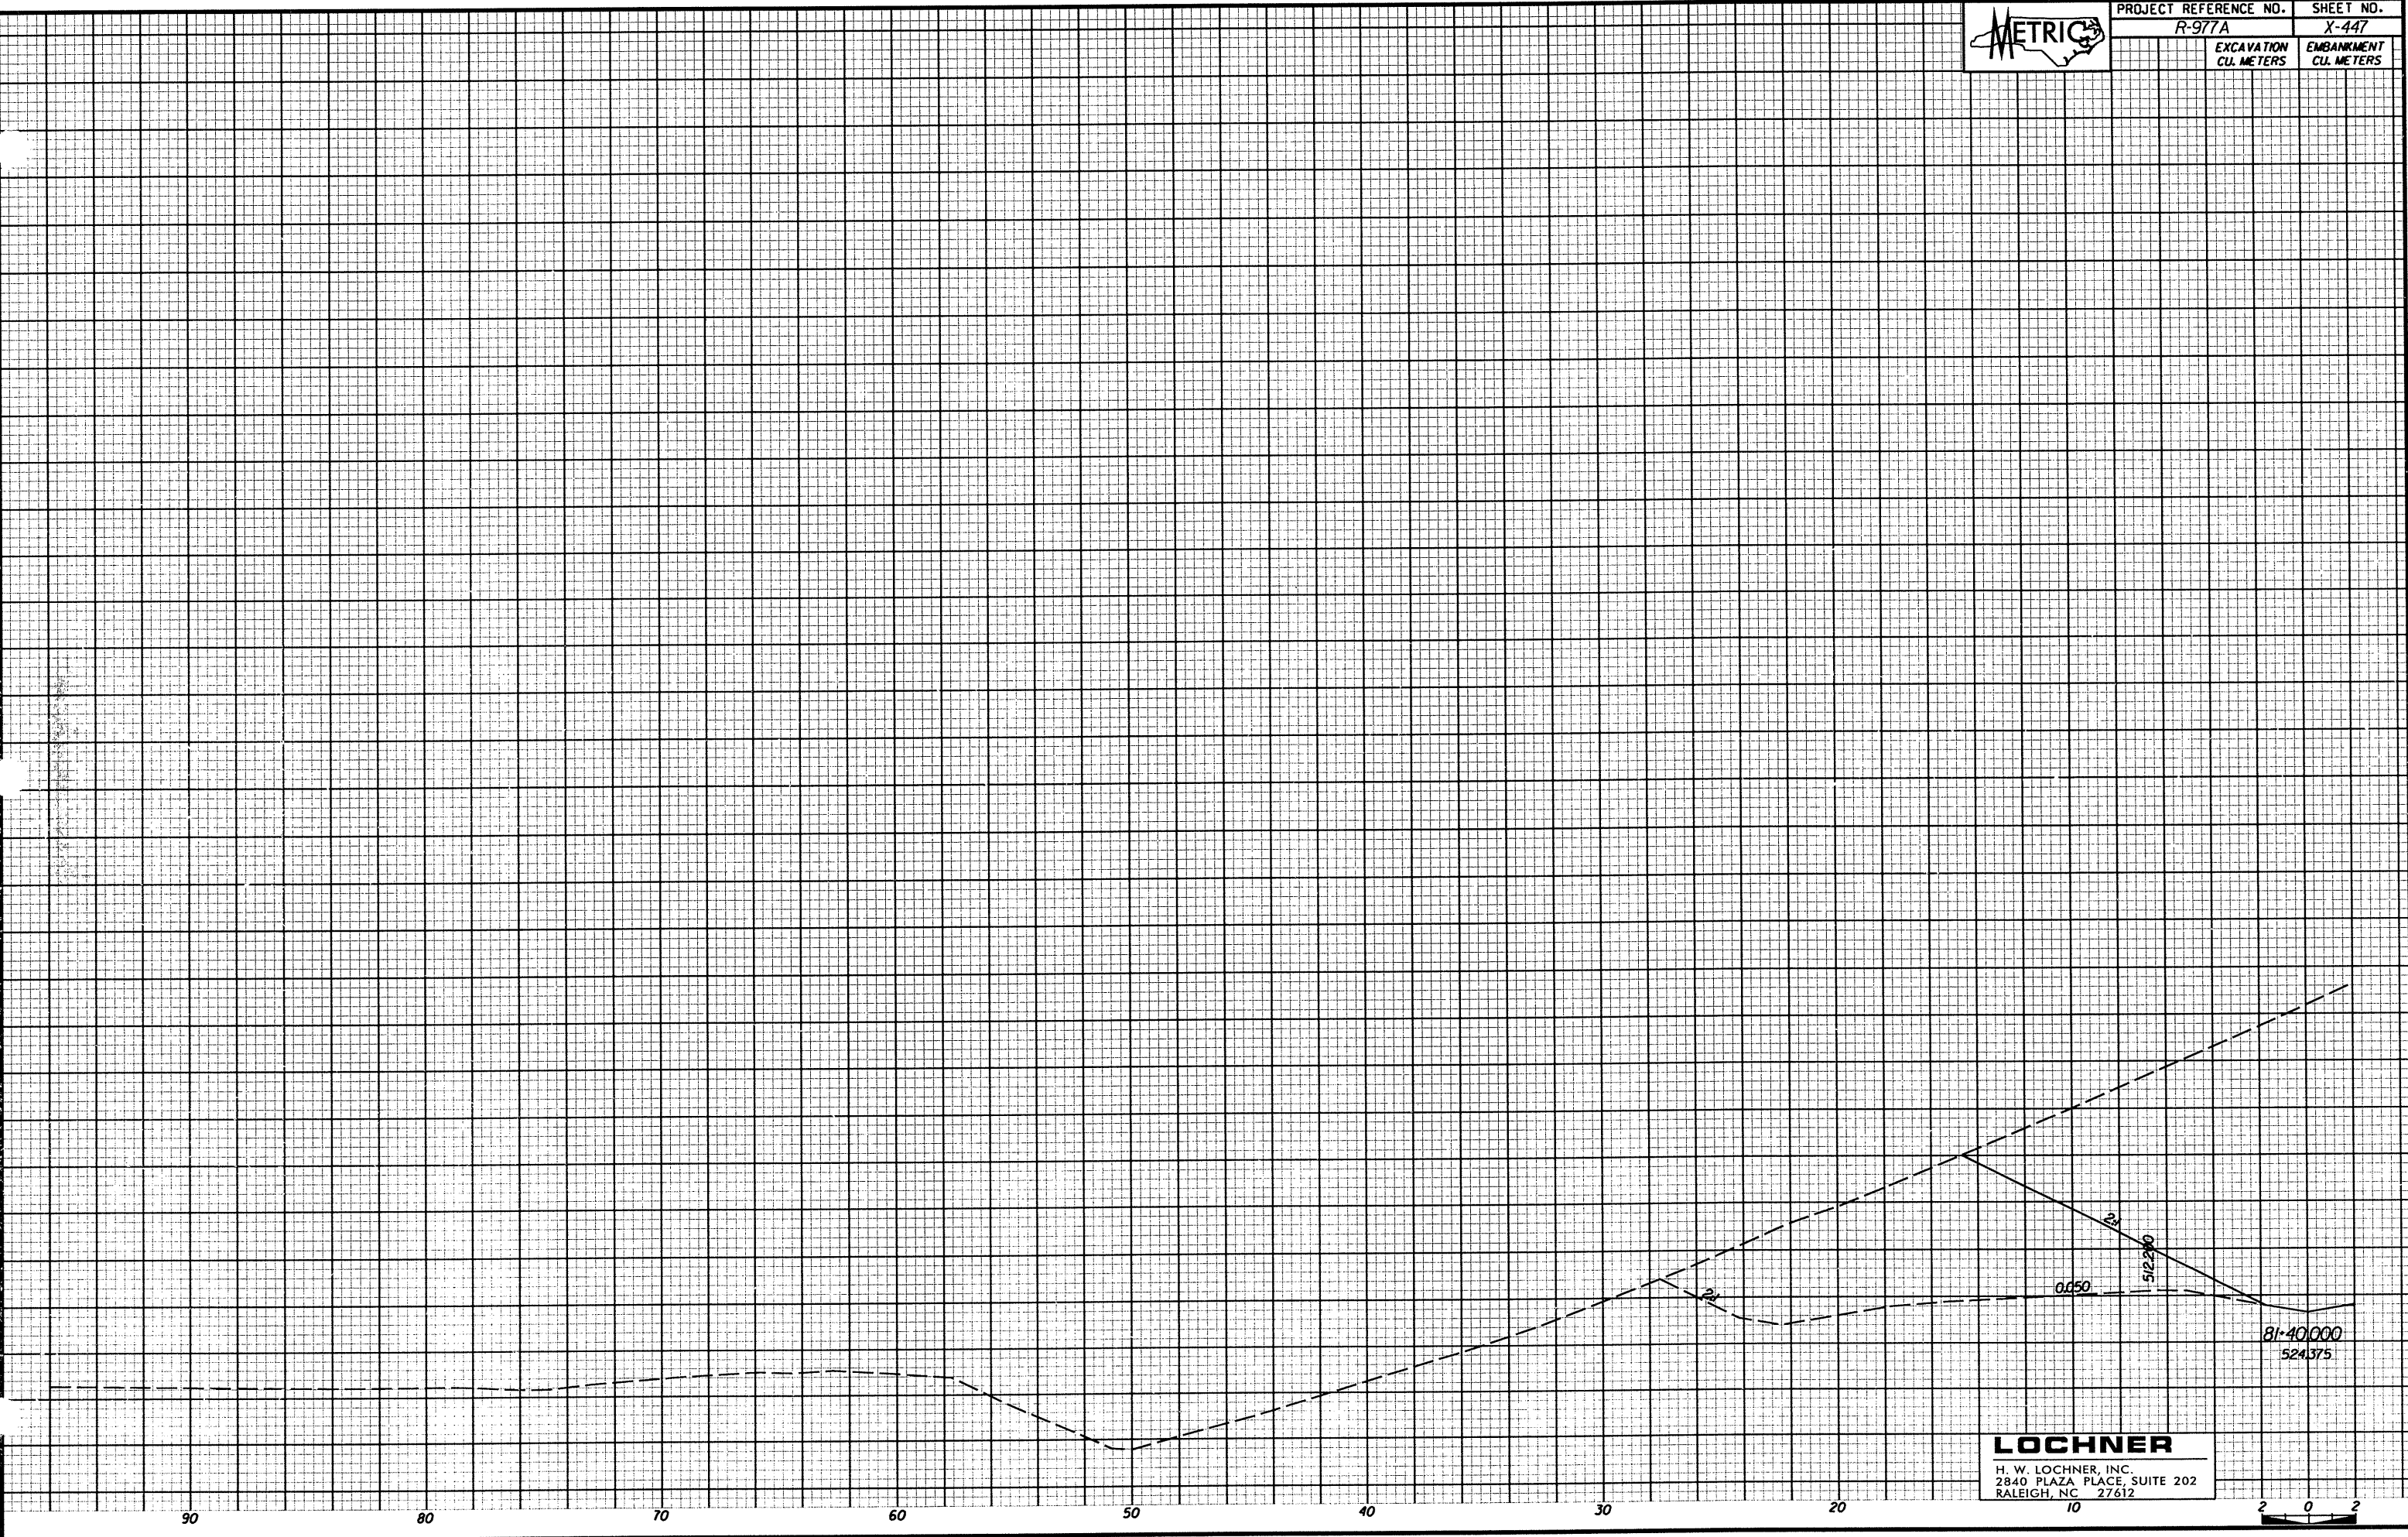

PROJECT REFERENCE NO. SHEET NO.
R-977A X-447

EXCAVATION EMBANKMENT
CU. METERS CU. METERS



LOCHNER
H. W. LOCHNER, INC.
2840 PLAZA PLACE, SUITE 202
RALEIGH, NC 27612

81:40,000
524375

