





|                          |                          |
|--------------------------|--------------------------|
| PROJECT REFERENCE NO.    | SHEET NO.                |
| R-977A                   | X-415                    |
| EXCAVATION<br>CU. METERS | EMBANKMENT<br>CU. METERS |

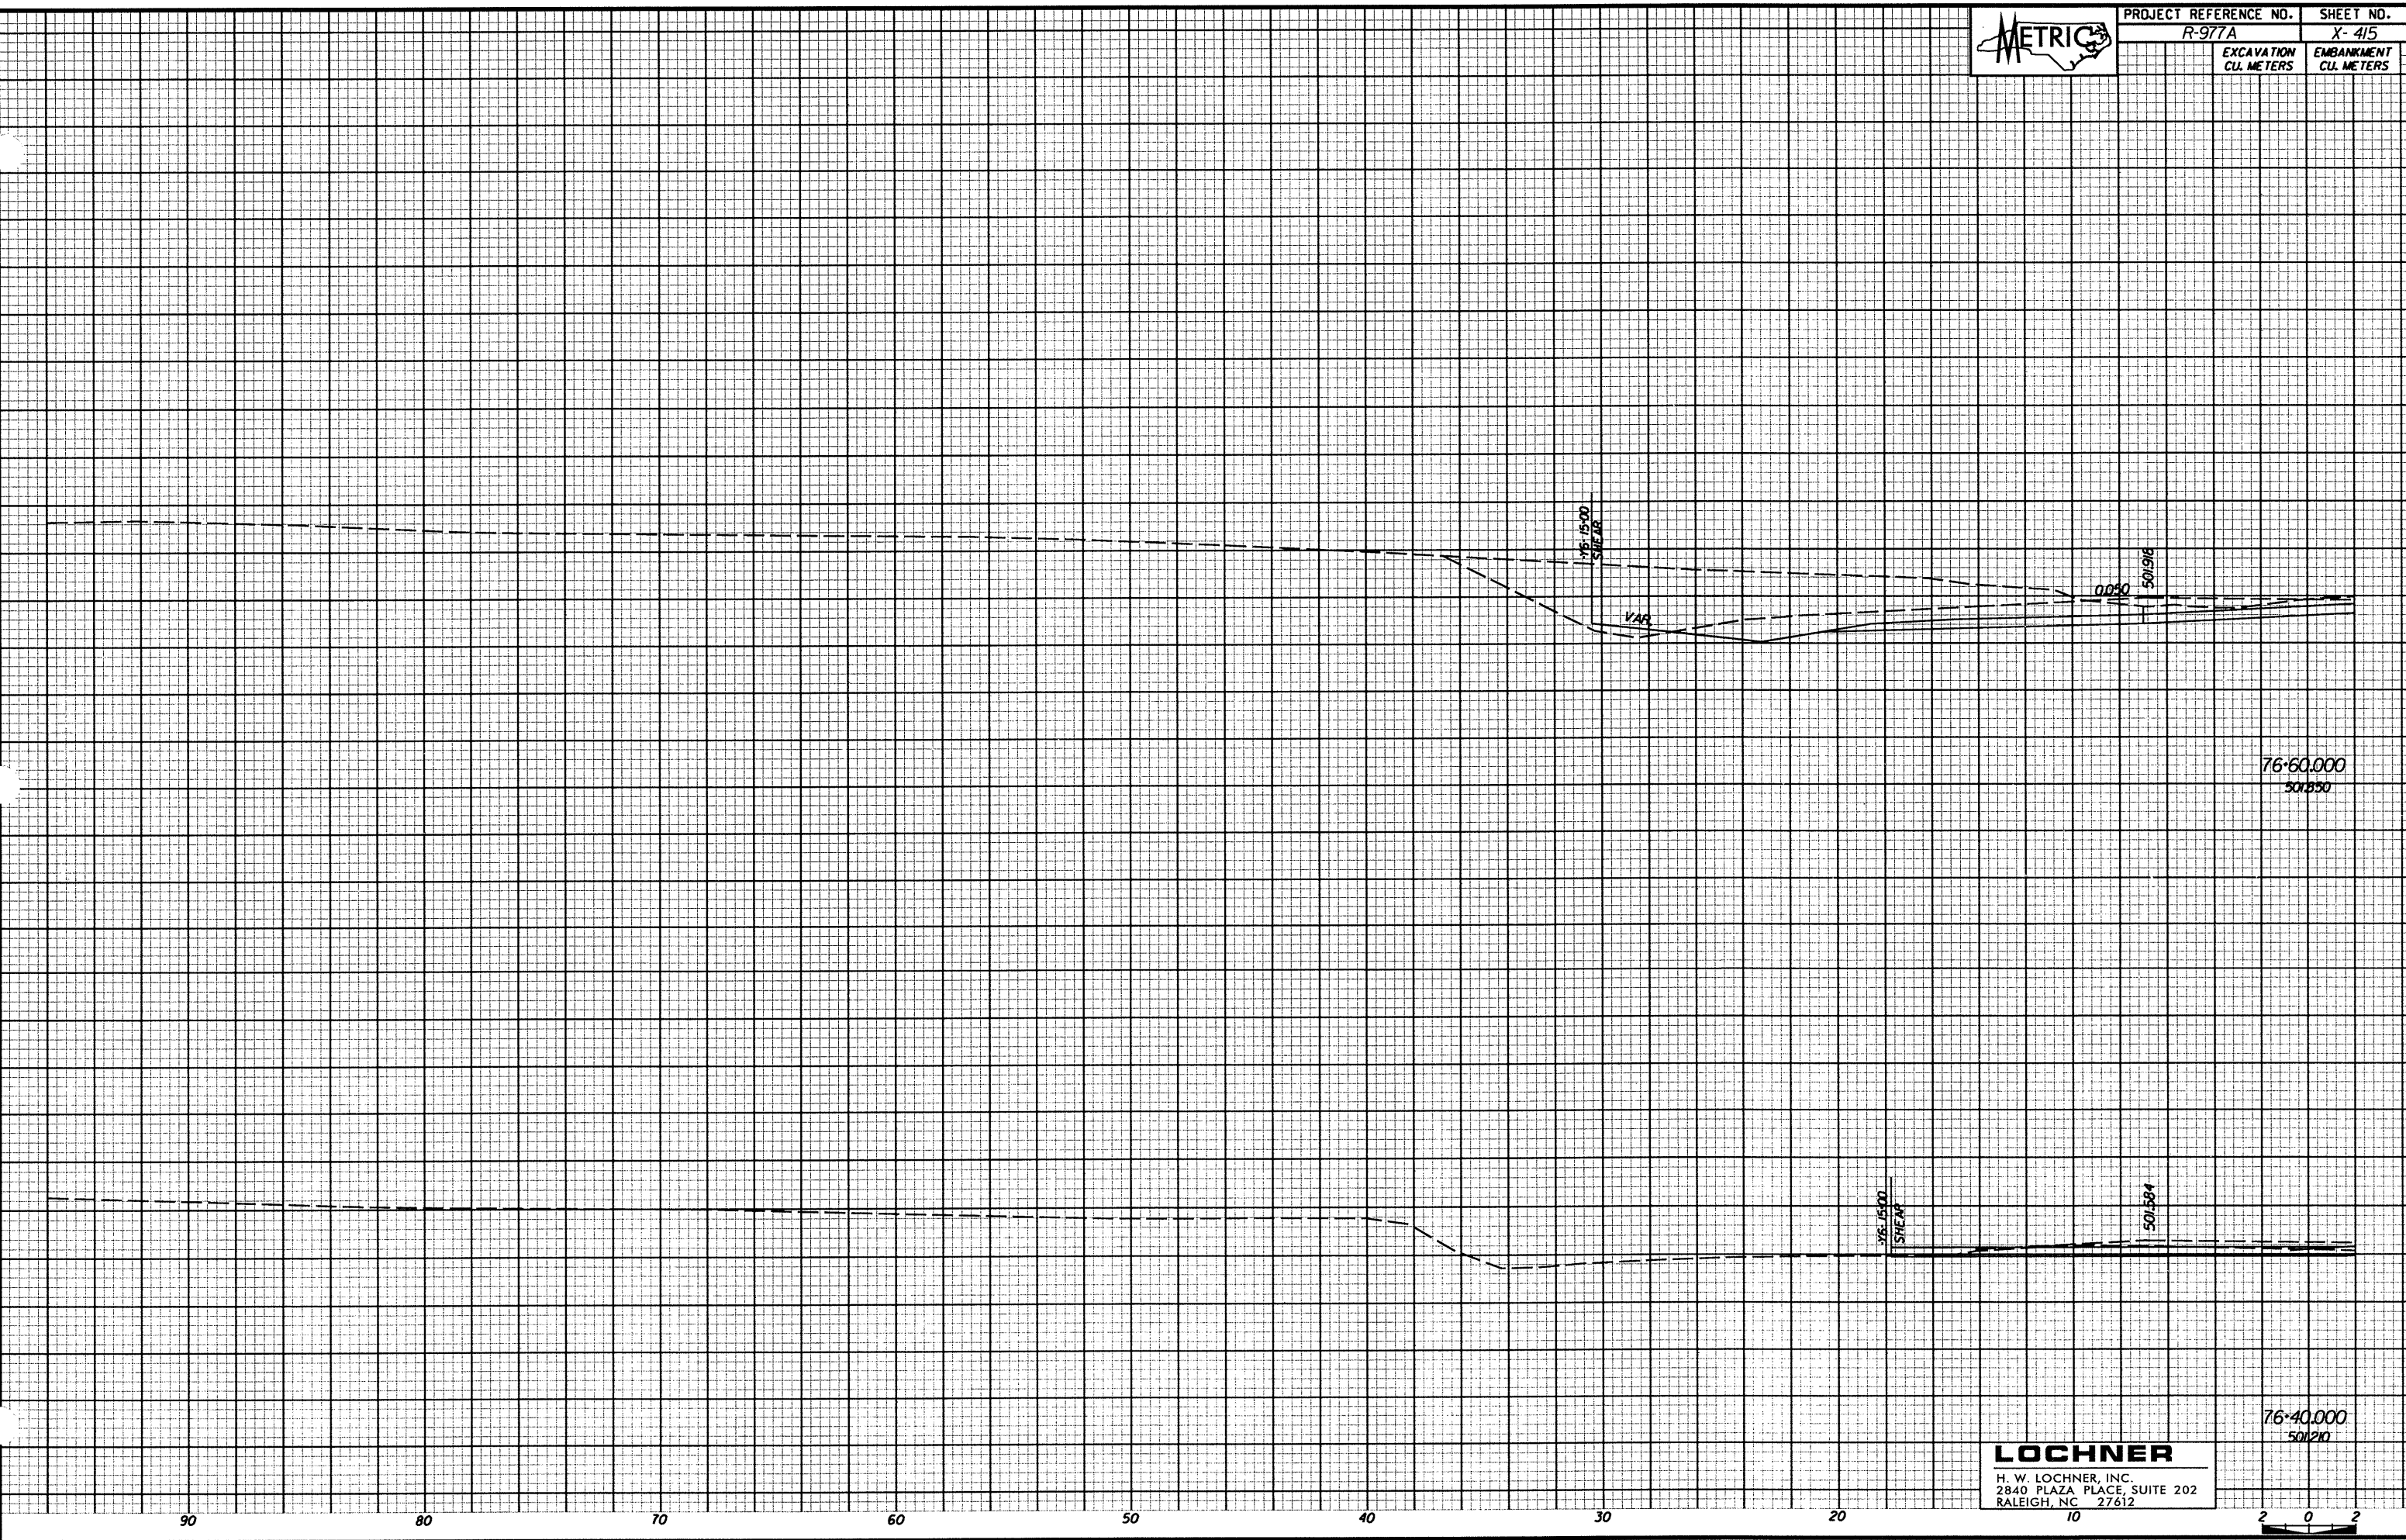

76+60.000  
50.1950

76+40.000  
50.1210

**LOCHNER**  
H. W. LOCHNER, INC.  
2840 PLAZA PLACE, SUITE 202  
RALEIGH, NC 27612

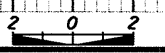

90

80

70

60

50

40

30

20

10