




PROJECT REFERENCE NO. SHEET NO.

R-977A X-409

EXCAVATION
CU. METERS

EMBANKMENT
CU. METERS

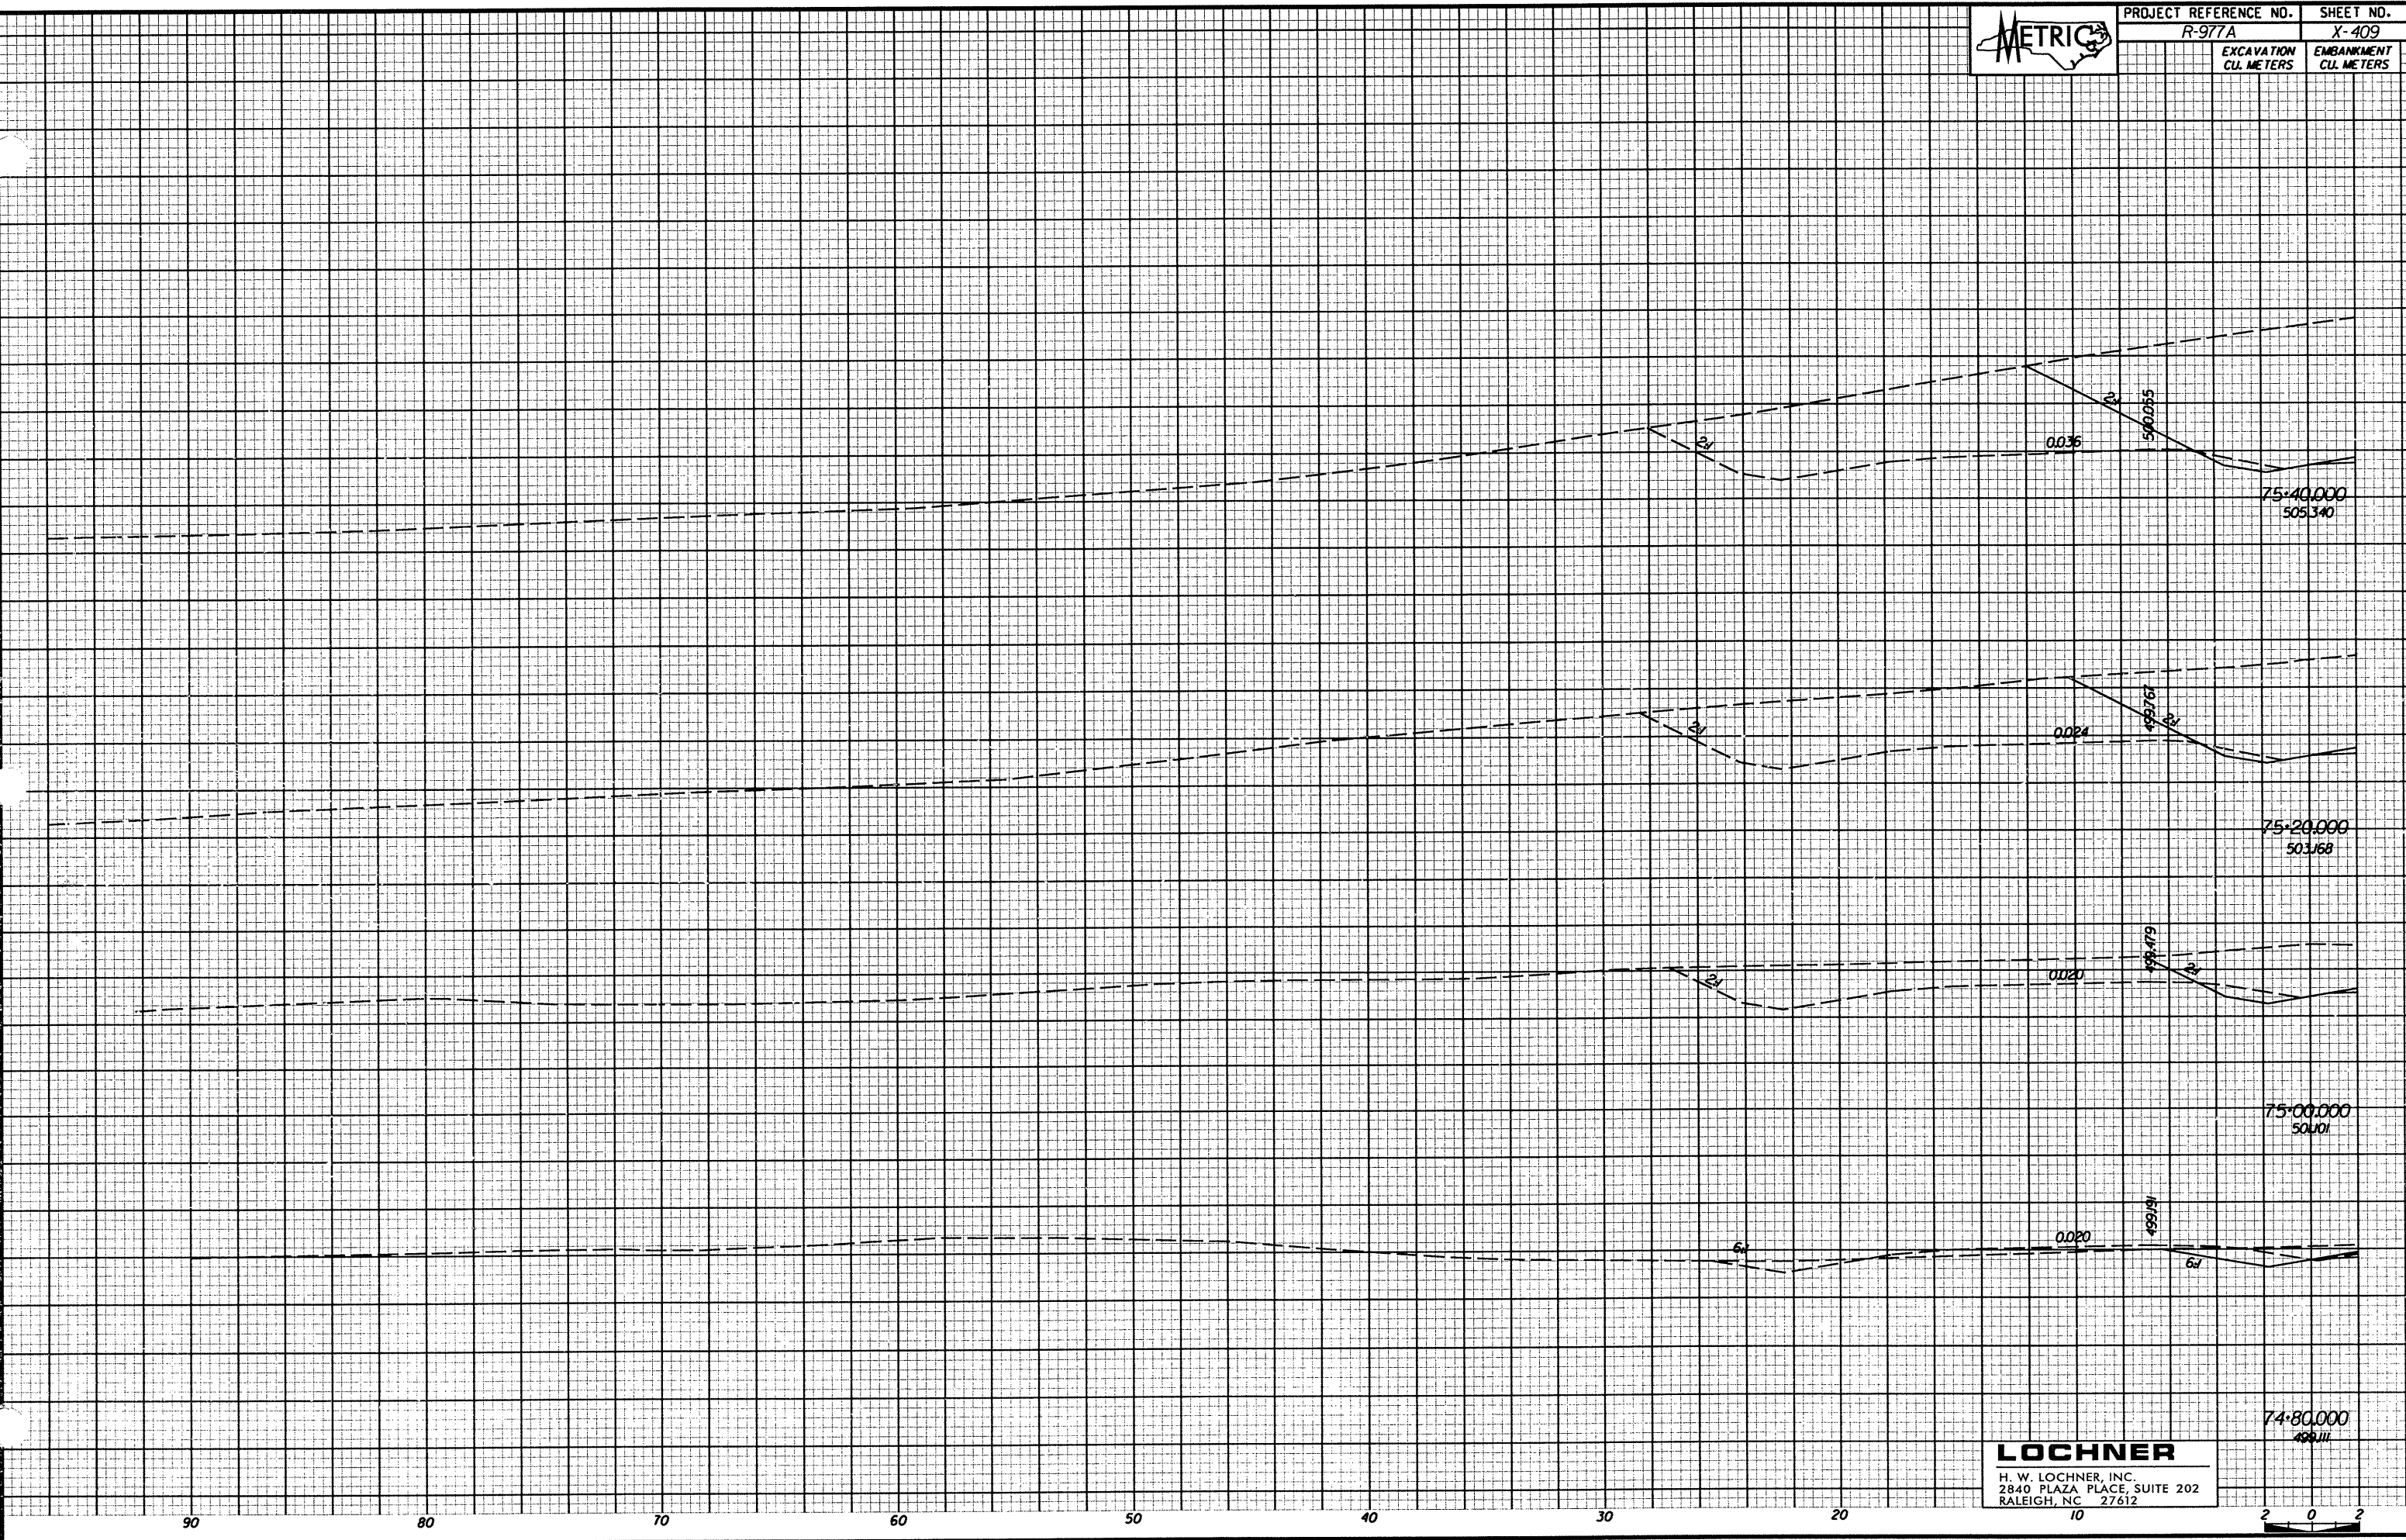

LOCHNER
H. W. LOCHNER, INC.
2840 PLAZA PLACE, SUITE 202
RALEIGH, NC 27612

74+80.000
499.11

