


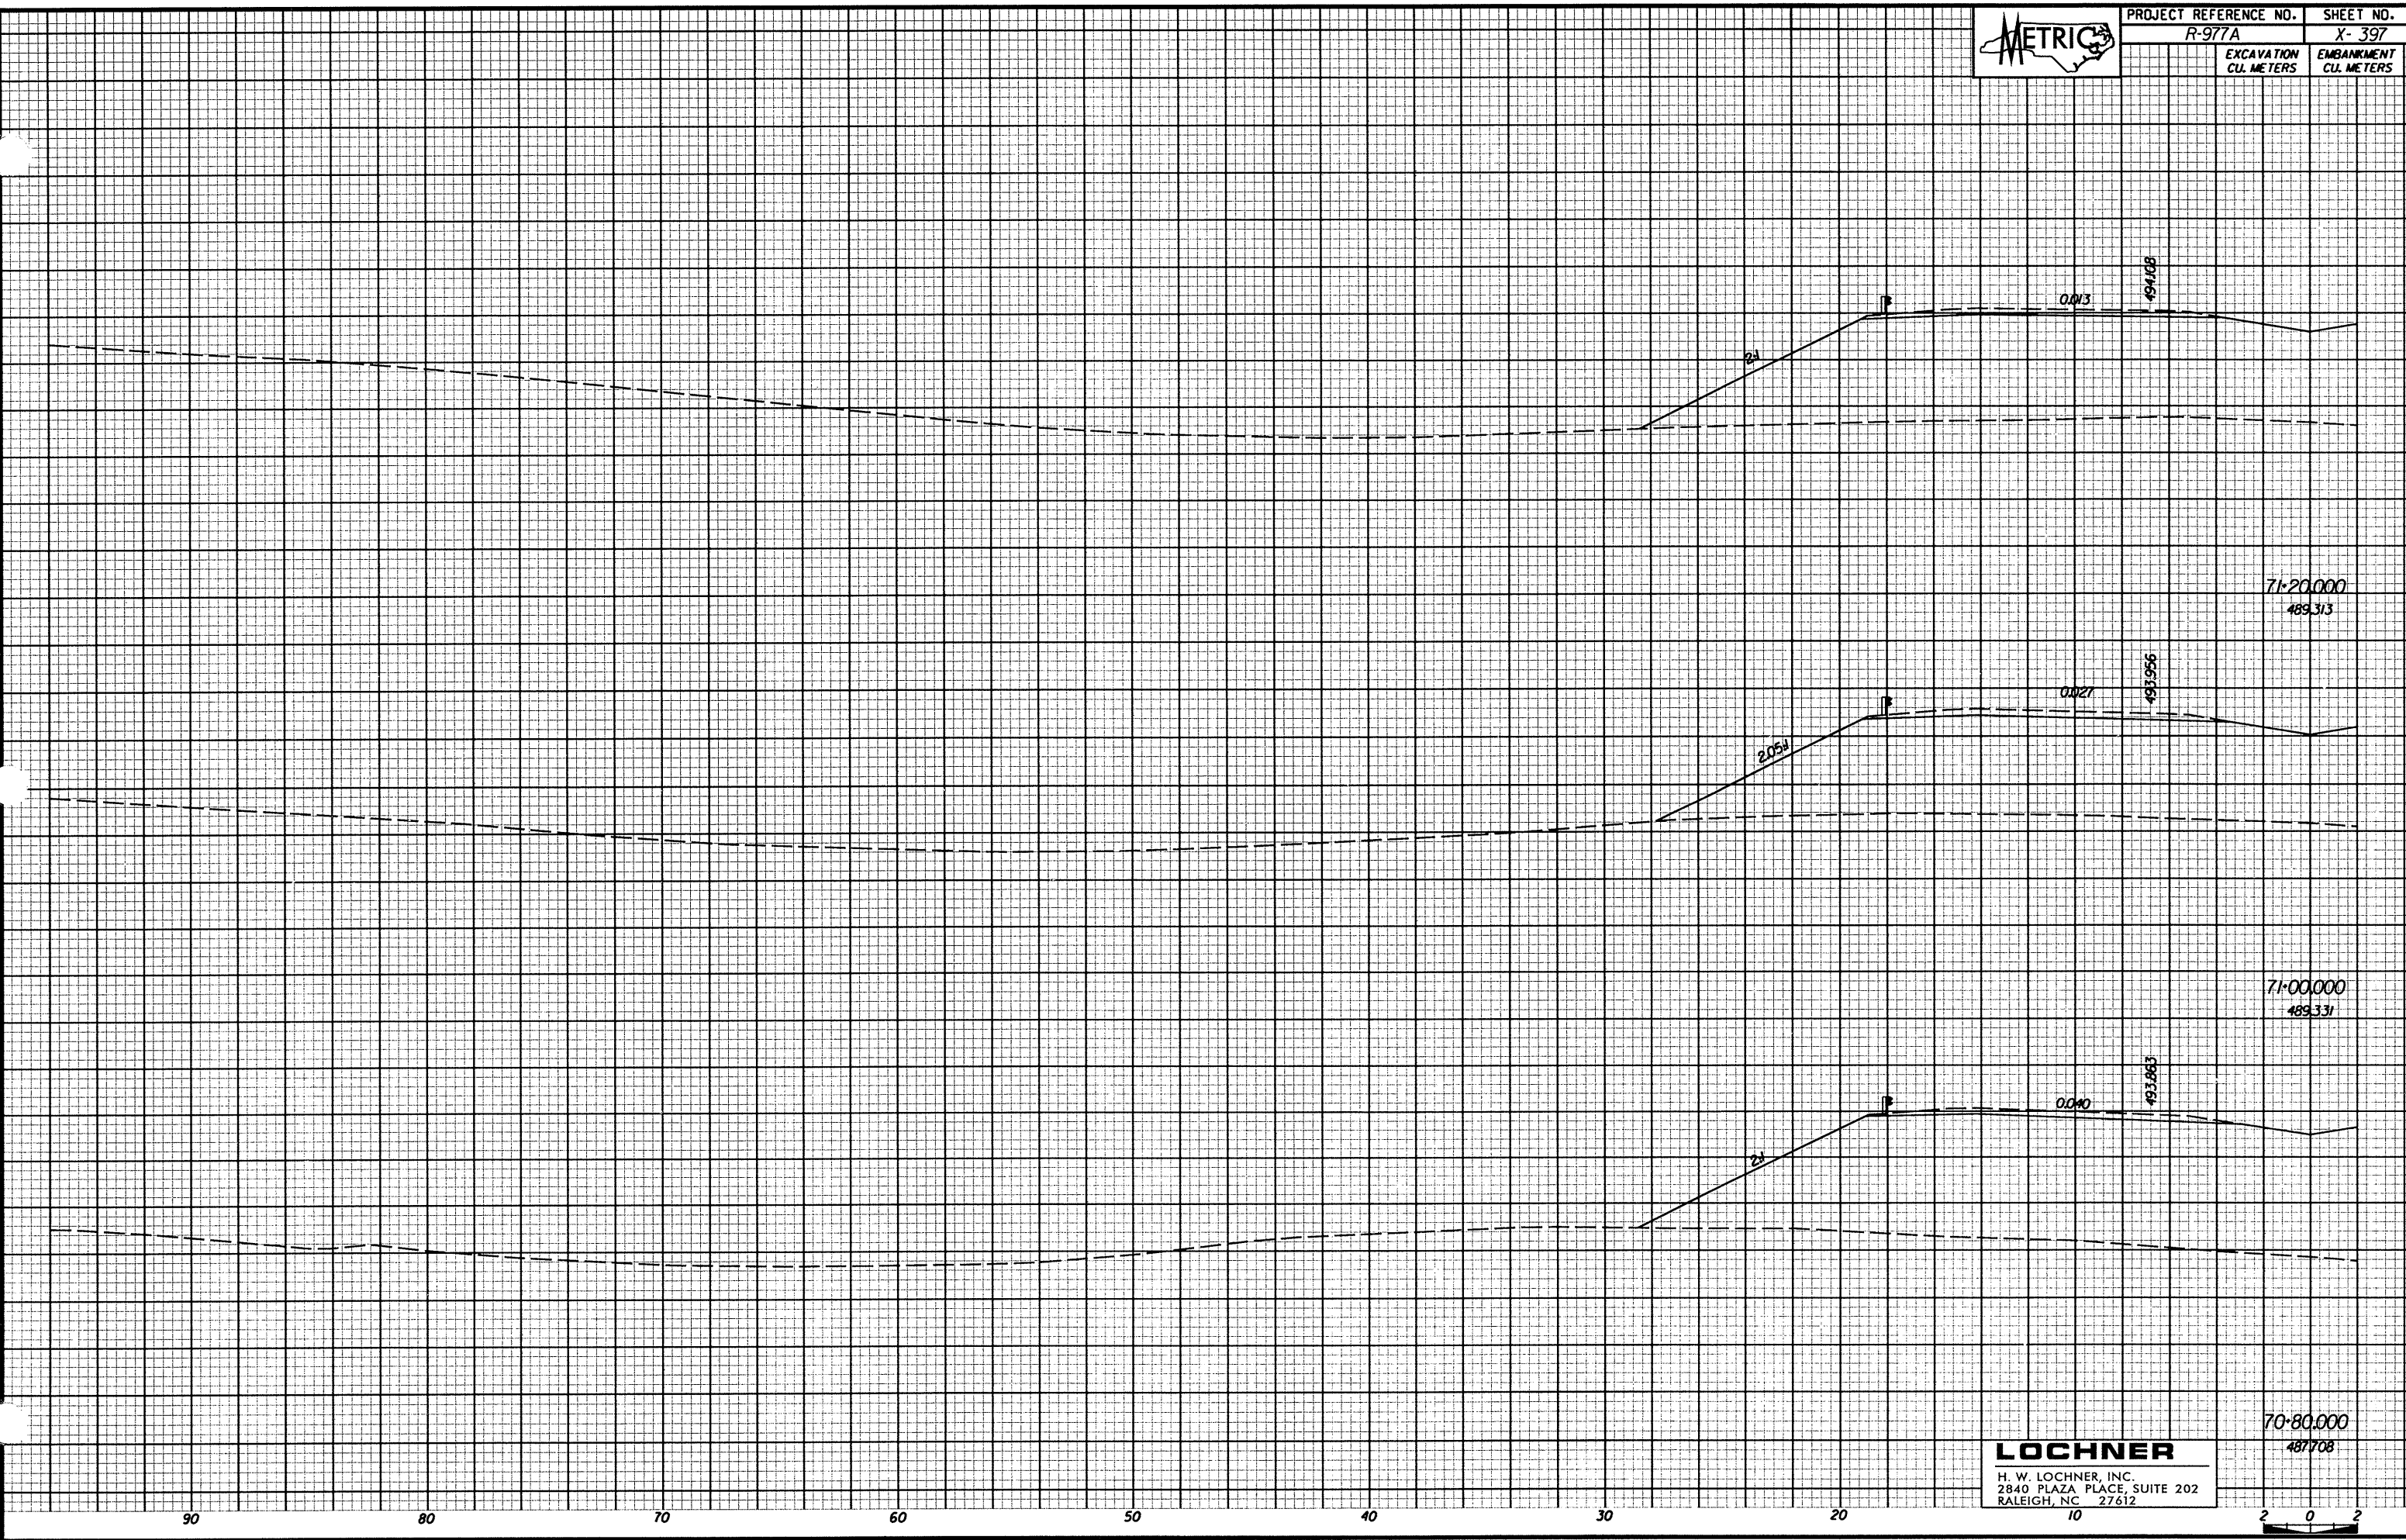

PROJECT REFERENCE NO.	SHEET NO.
R-977A	X-397
EXCAVATION CU. METERS	EMBANKMENT CU. METERS



90

80

70

60

50

40

30

20

10

LOCHNER
H. W. LOCHNER, INC.
2840 PLAZA PLACE, SUITE 202
RALEIGH, NC 27612

70+80.000
487.708

