


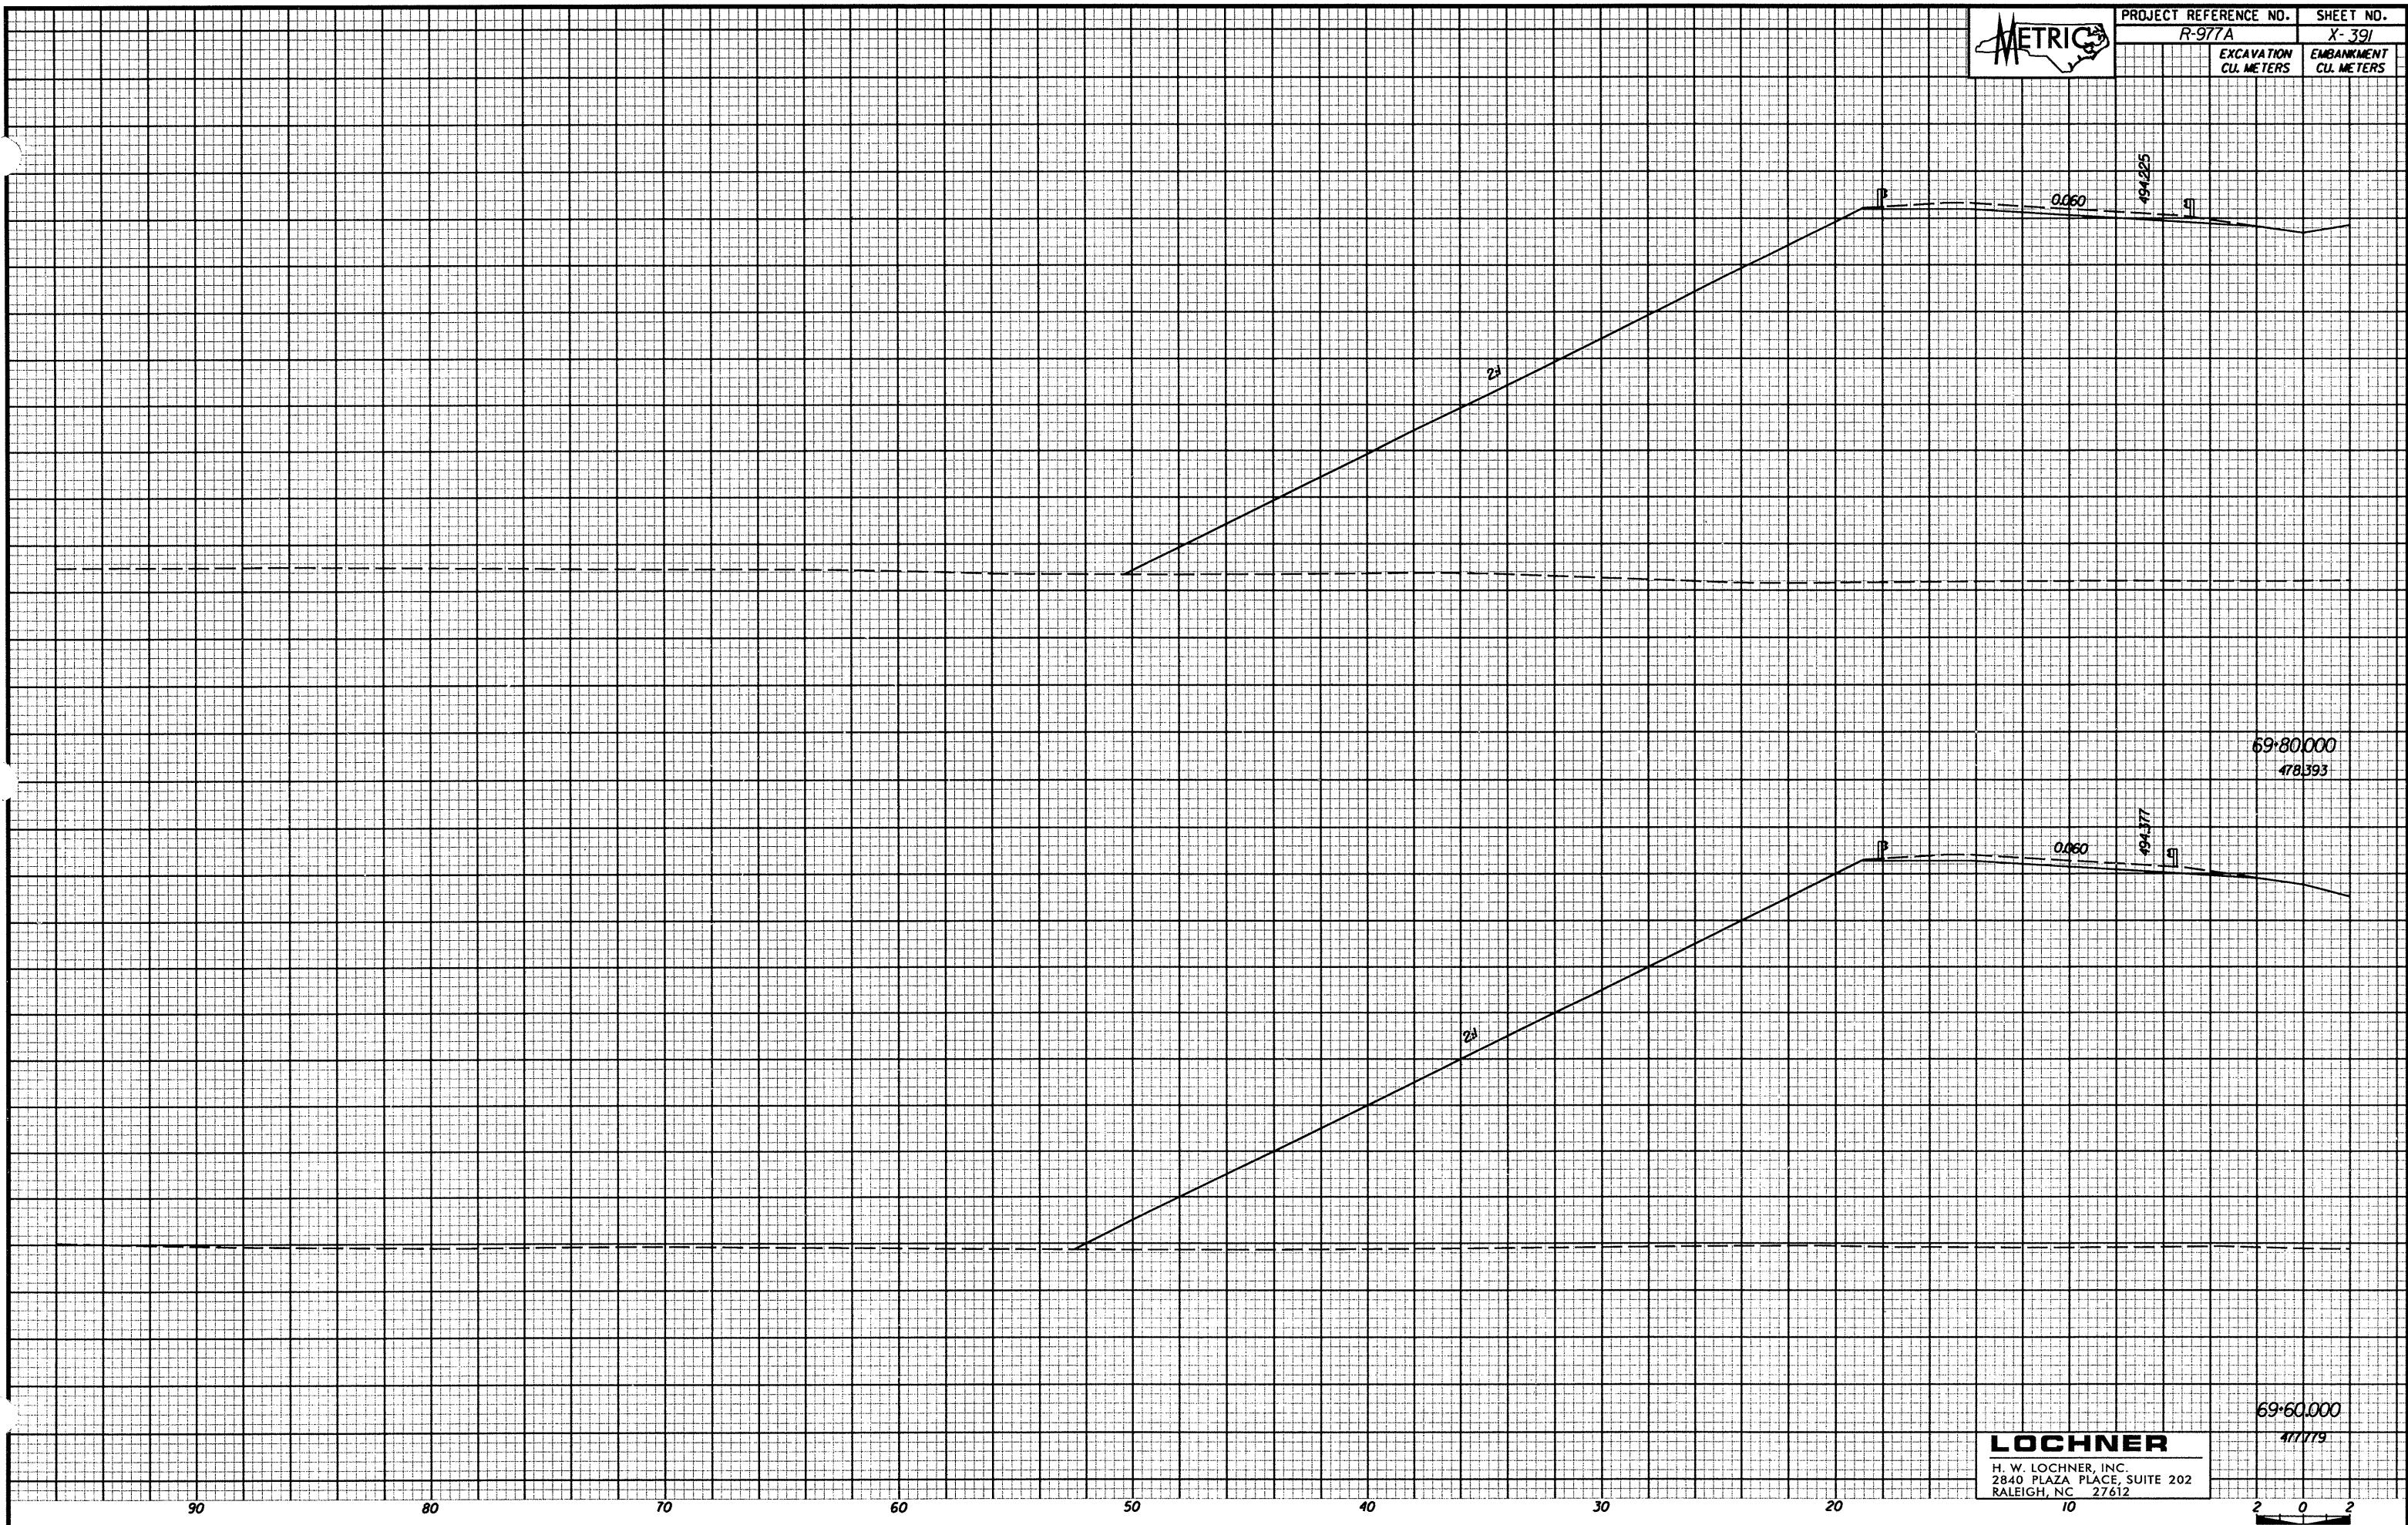

PROJECT REFERENCE NO. R-977A  
SHEET NO. X-391  
EXCAVATION CU. METERS  
EMBANKMENT CU. METERS



**LOCHNER**  
H. W. LOCHNER, INC.  
2840 PLAZA PLACE, SUITE 202  
RALEIGH, NC 27612

69.60.000  
477.779

69.80.000  
478.393

69.40.000  
494.377

0.060  
494.325

2 0 2

90 80 70 60 50 40 30 20 10