




PROJECT REFERENCE NO. SHEET NO.


R-977A X-389

EXCAVATION CU. METERS EMBANKMENT CU. METERS

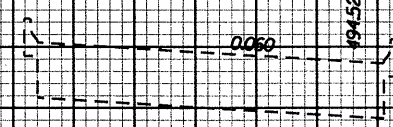


END BENT EMBANKMENT

69+46.000
477.839

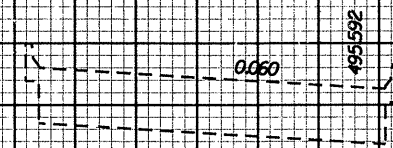

68+00.000
476.994

LOCHNER
H. W. LOCHNER, INC.
2840 PLAZA PLACE, SUITE 202
RALEIGH, NC 27612

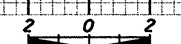

90

80

70

60

50

40

30

20

10