


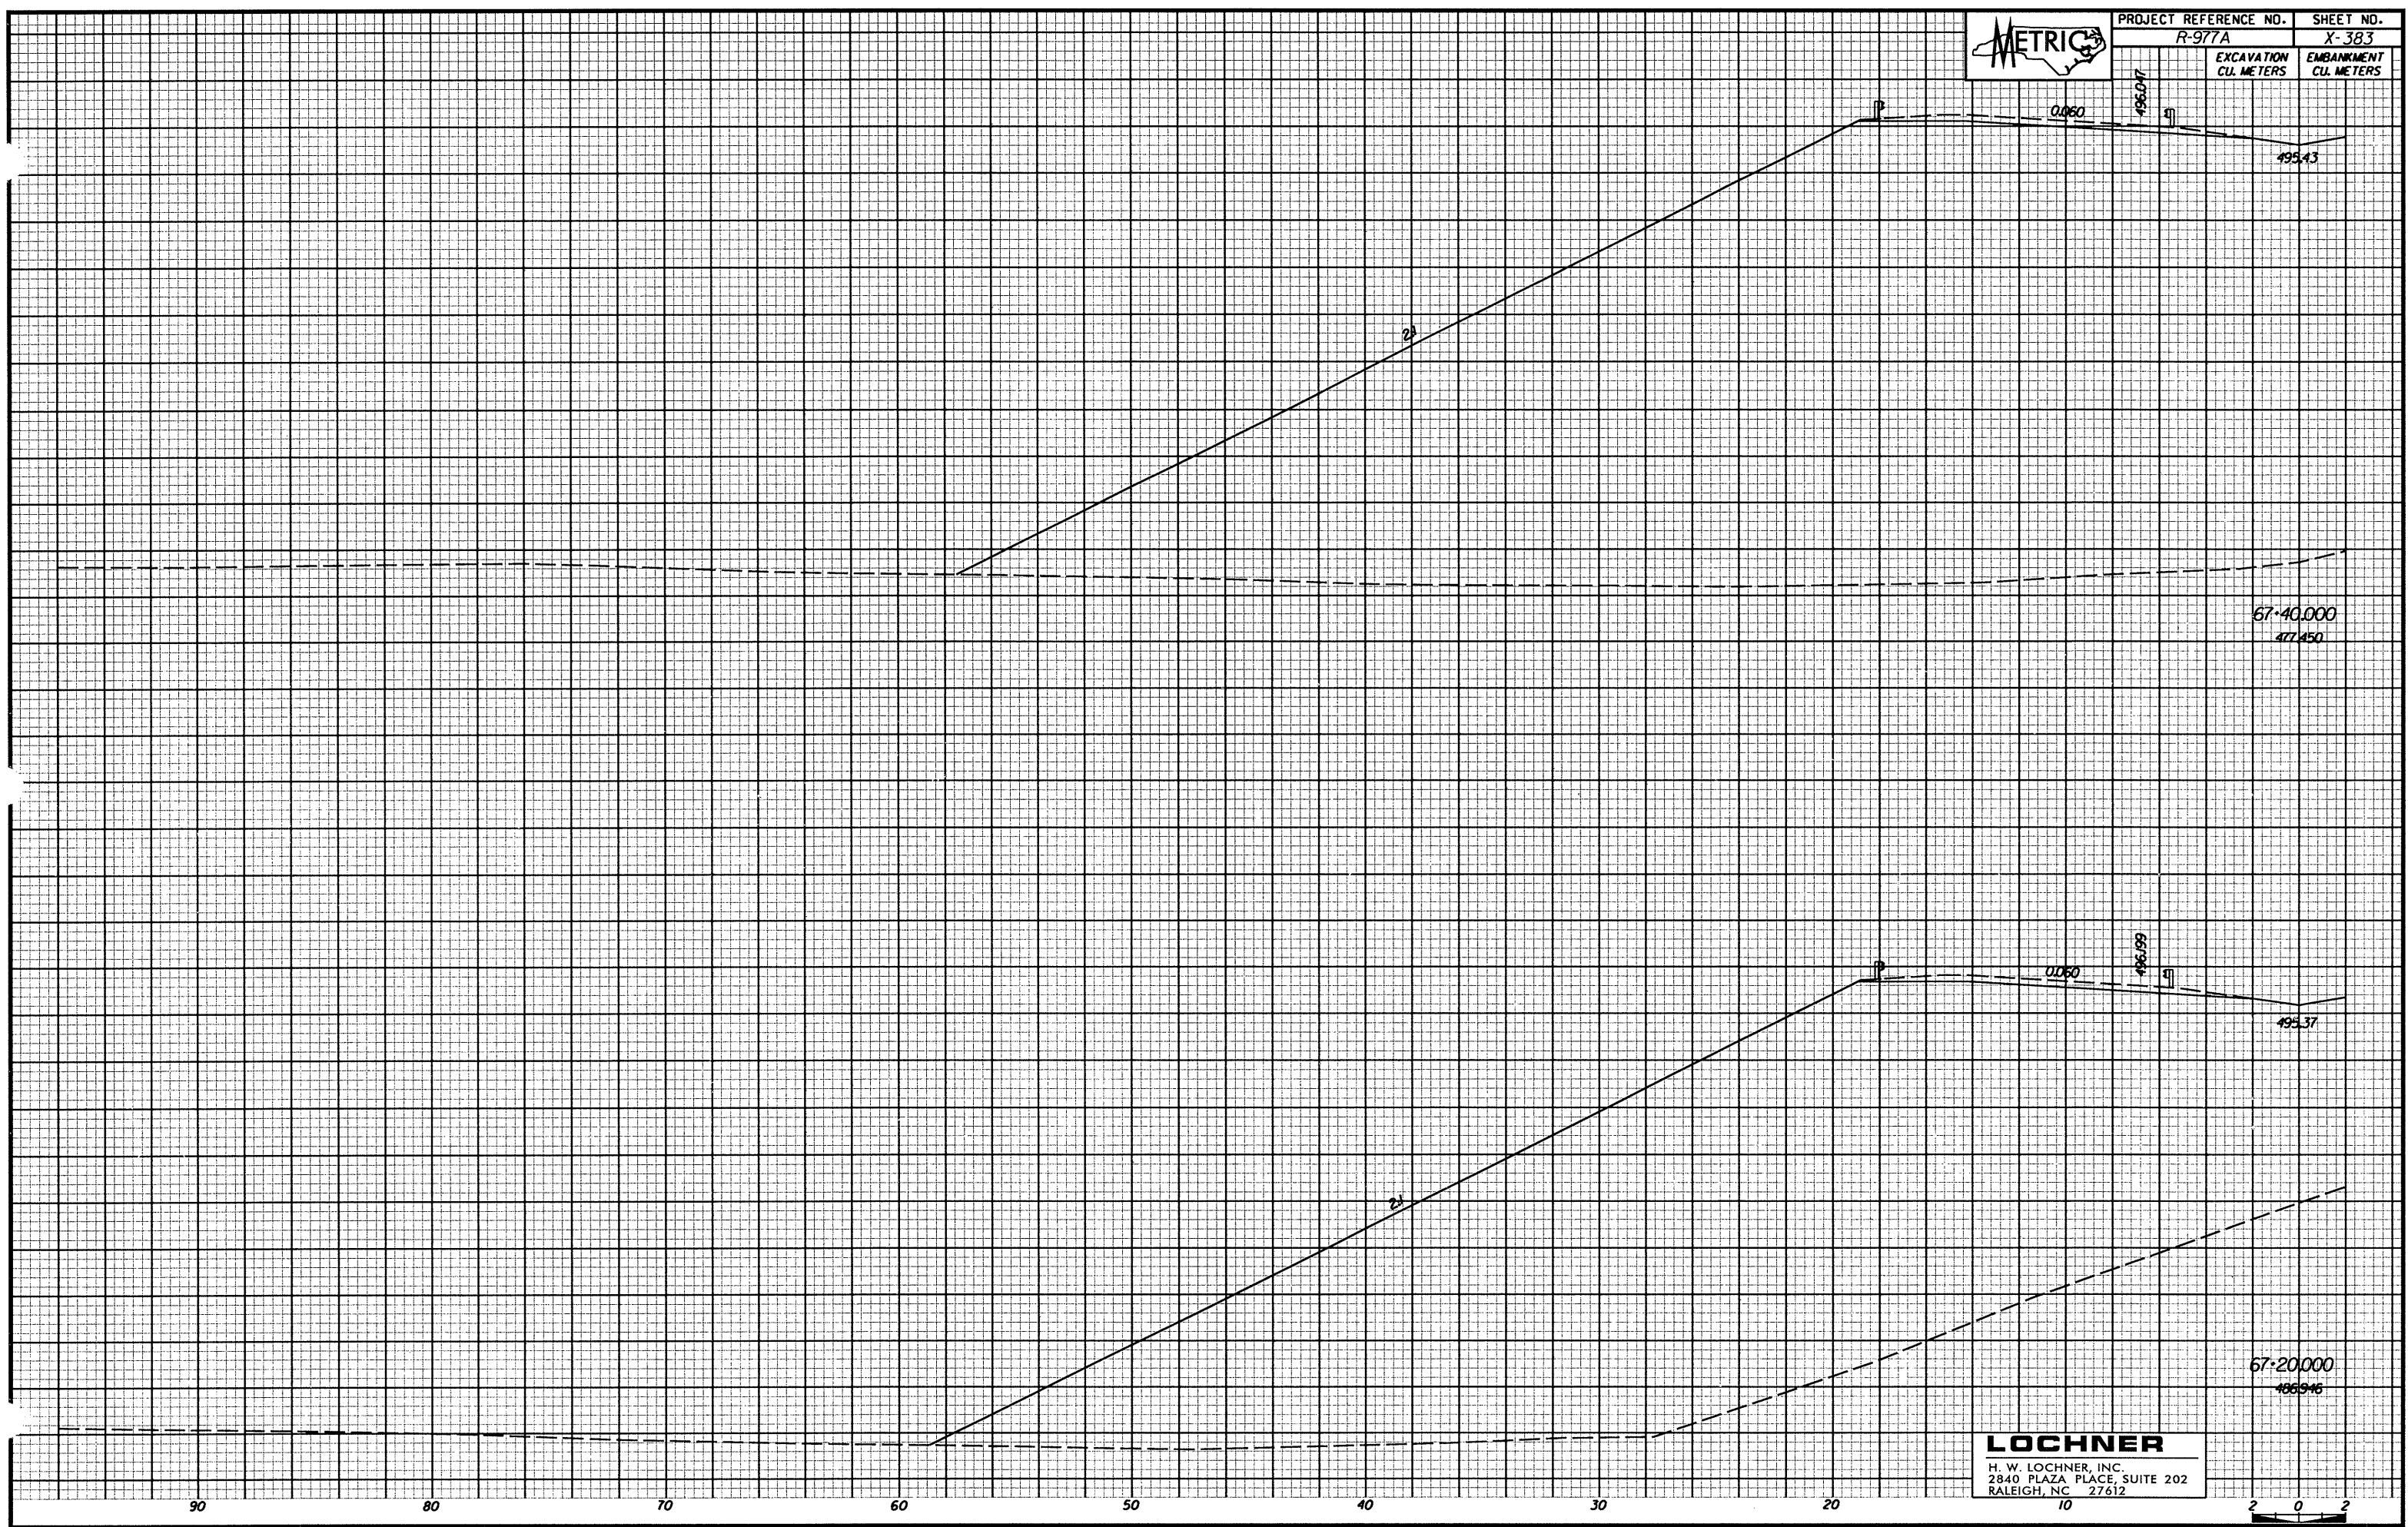

PROJECT REFERENCE NO. SHEET NO.
R-977A X-383

EXCAVATION CU. METERS EMBANKMENT CU. METERS




495.43

67-40.000
497.450

495.37

67-20.000
496.946

LOCHNER
H. W. LOCHNER, INC.
2840 PLAZA PLACE, SUITE 202
RALEIGH, NC 27612

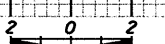

90

80

70

60

50

40

30

20

10