




PROJECT REFERENCE NO. SHEET NO.

R-977A X-343

EXCAVATION CU. METERS	EMBANKMENT CU. METERS

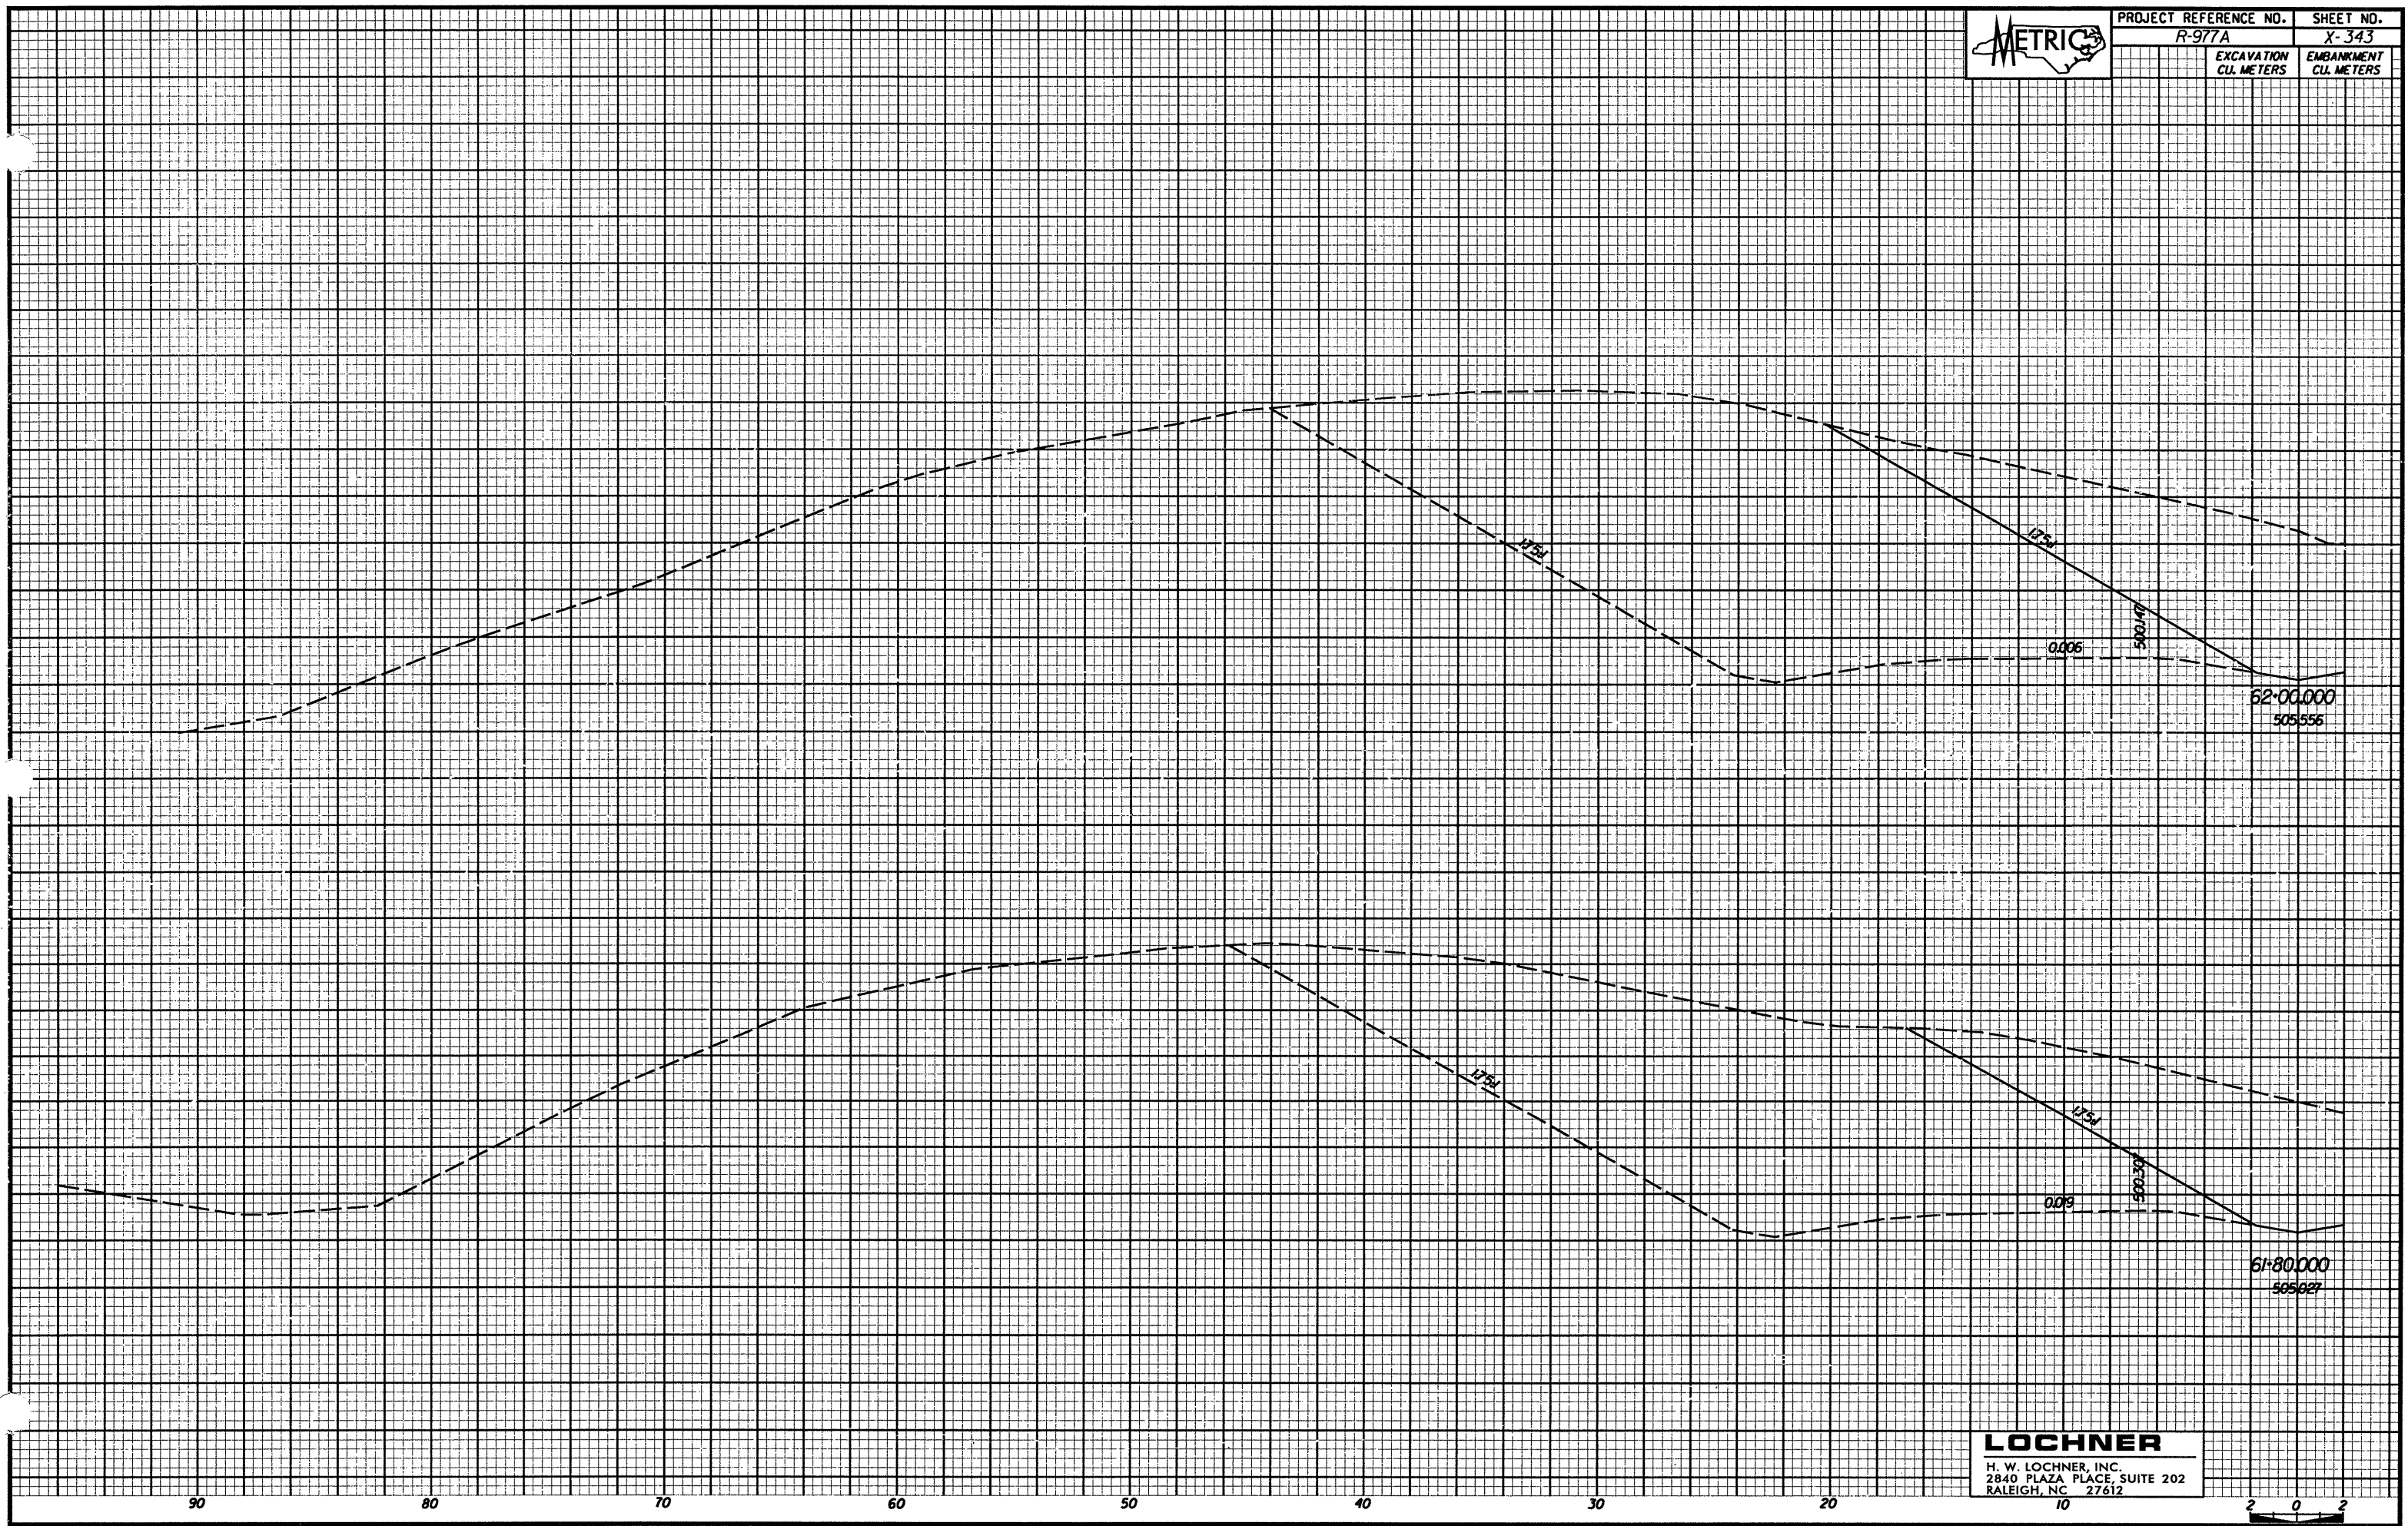

90 80 70 60 50 40 30 20

**LOCHNER**

H. W. LOCHNER, INC.  
2840 PLAZA PLACE, SUITE 202  
RALEIGH, NC 27612

