


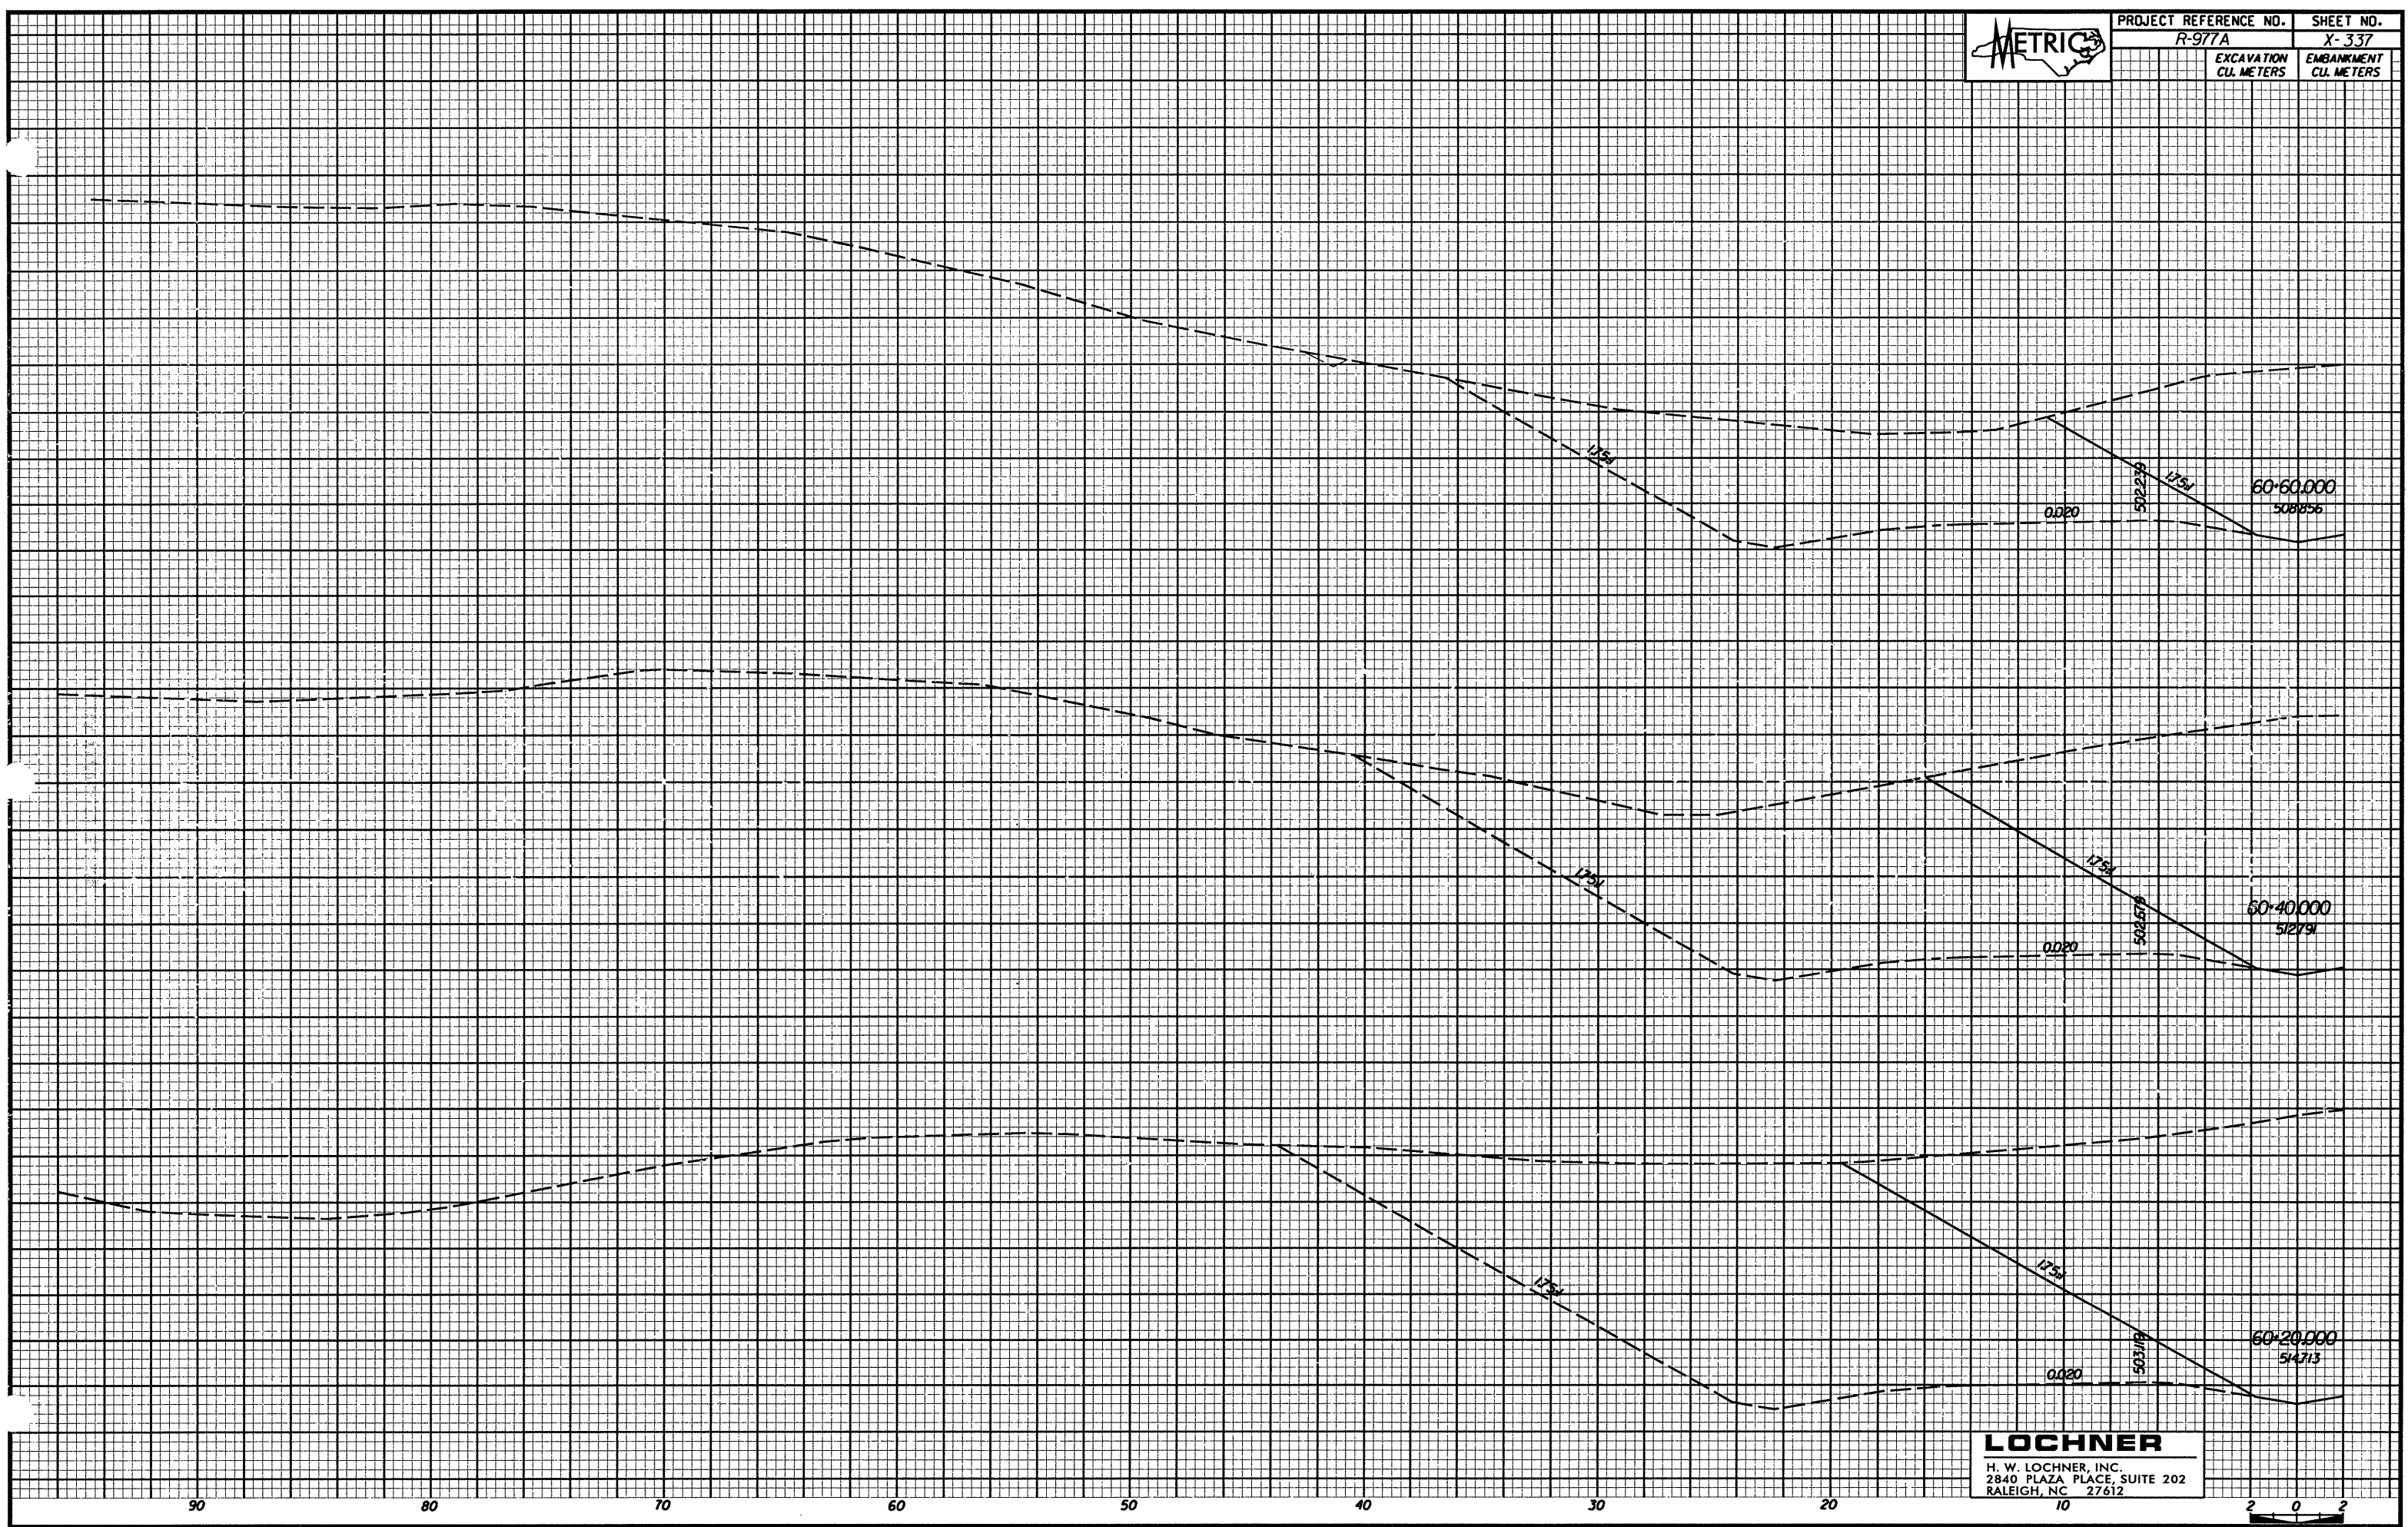

PROJECT REFERENCE NO. R-977A SHEET NO. X-337

EXCAVATION CU. METERS	EMBANKMENT CU. METERS



LOCHNER
H. W. LOCHNER, INC.
2840 PLAZA PLACE, SUITE 202
RALEIGH, NC 27612

