


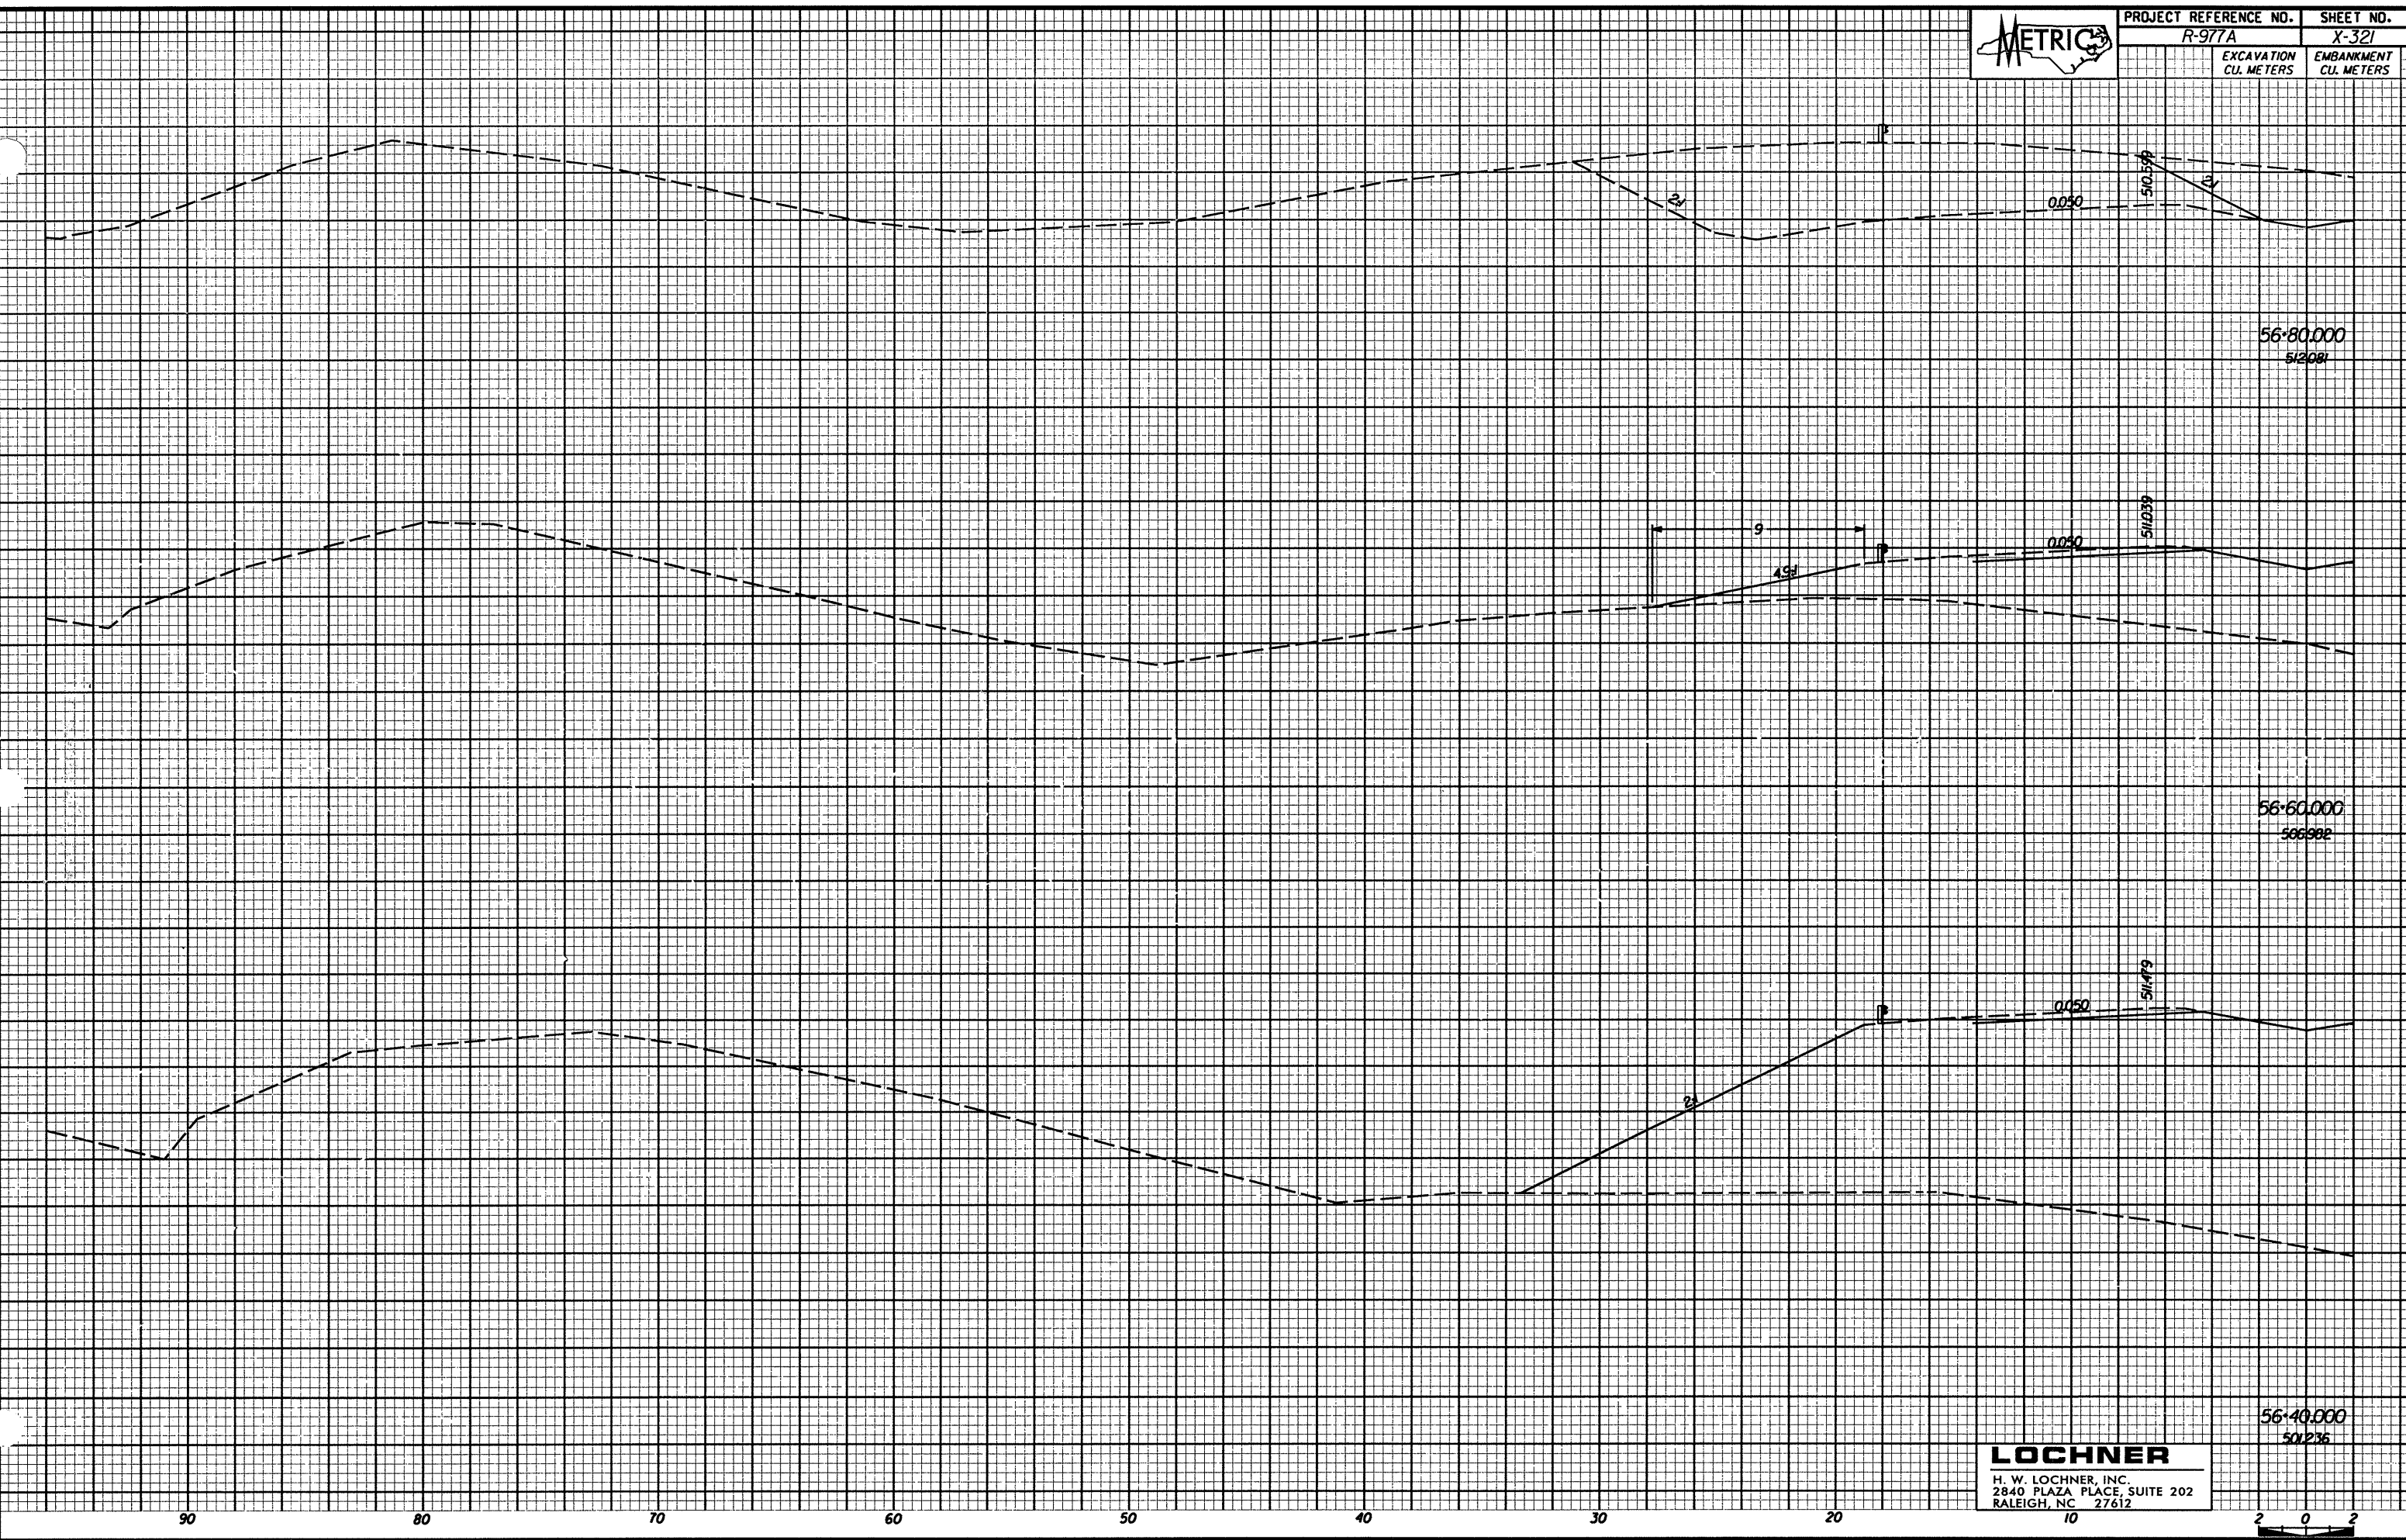

PROJECT REFERENCE NO. SHEET NO.

R-977A X-321

EXCAVATION CU. METERS EMBANKMENT CU. METERS



90

80

70

60

50

40

30

20

10

LOCHNER
H. W. LOCHNER, INC.
2840 PLAZA PLACE, SUITE 202
RALEIGH, NC 27612

