




PROJECT REFERENCE NO. SHEET NO.

R-977A X-311

EXCAVATION
CU. METERS

EMBANKMENT
CU. METERS

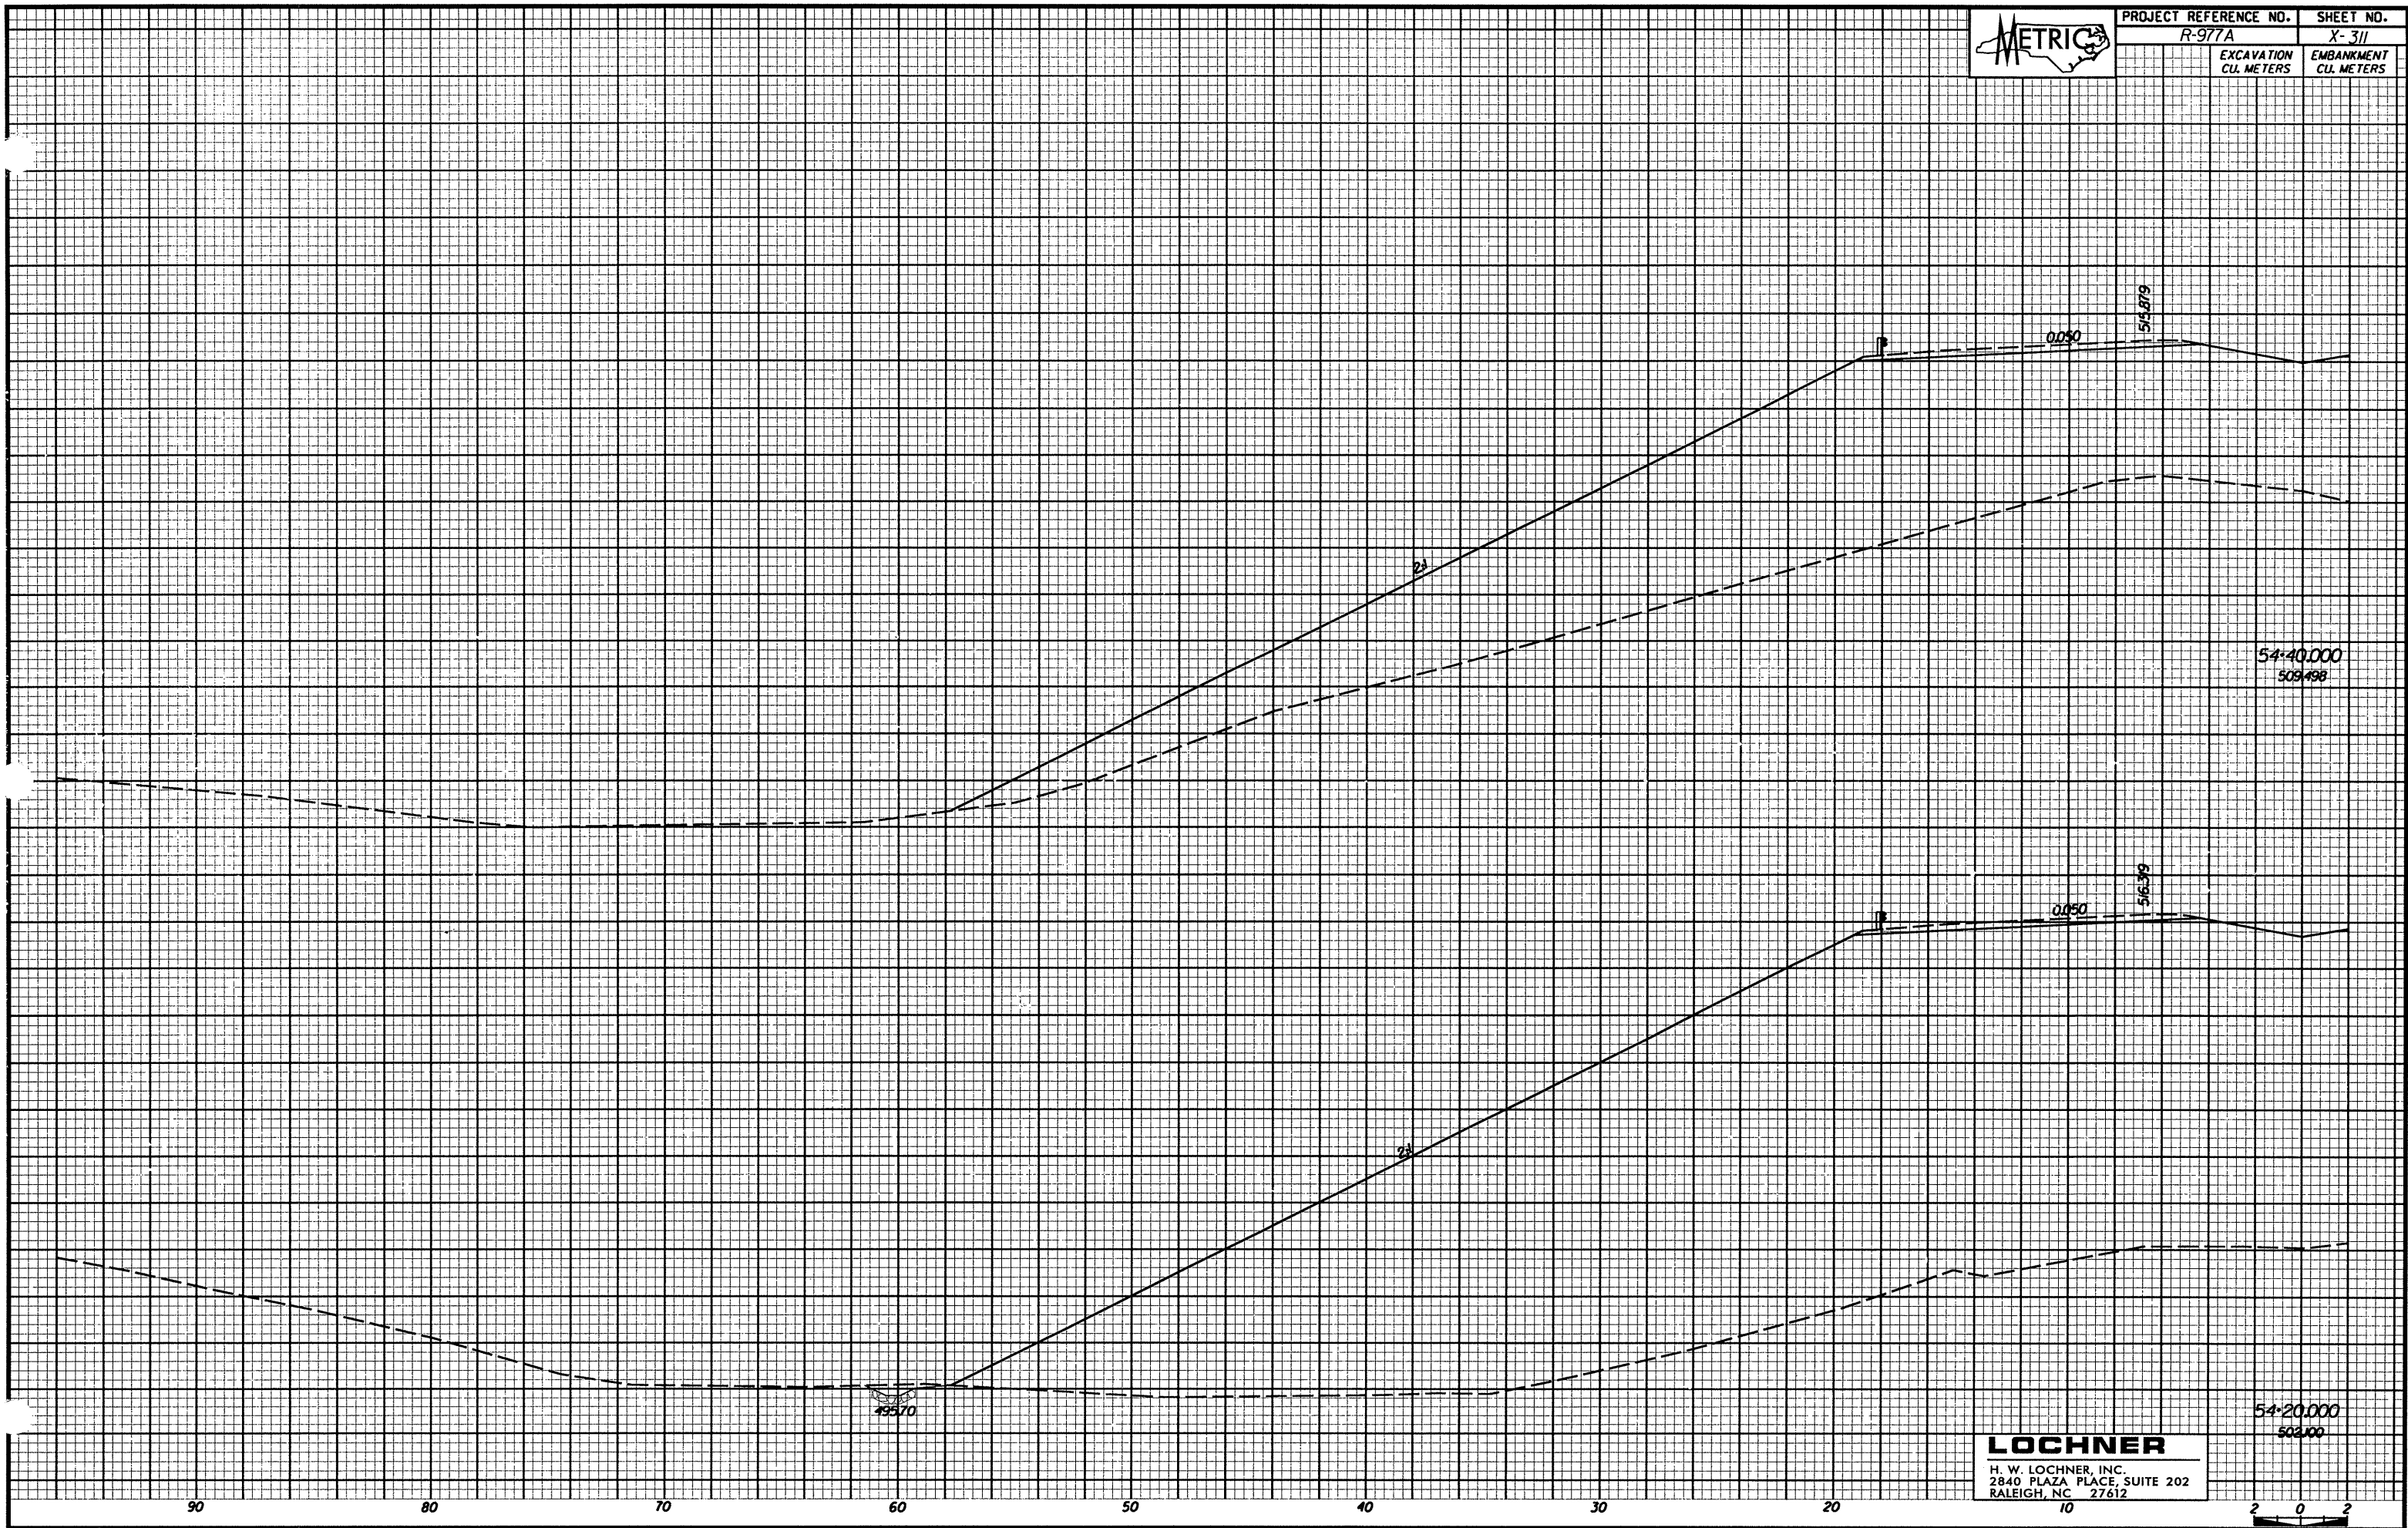

54:40.000
509.498

54:20.000
502.000

LOCHNER
H. W. LOCHNER, INC.
2840 PLAZA PLACE, SUITE 202
RALEIGH, NC 27612

