



PROJECT REFERENCE NO. SHEET NO.

R-977A X-309

EXCAVATION CU. METERS	EMBANKMENT CU. METERS

516759

0.050

2:1

538550

54+00.000  
497.231

517199


0.090

2:1

538000

53+80.000  
500.667

**LOCHNER**  
H. W. LOCHNER, INC.  
2840 PLAZA PLACE, SUITE 202  
RALEIGH, NC 27612

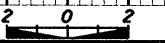

90

80

70

60

50

40

30

20

10