


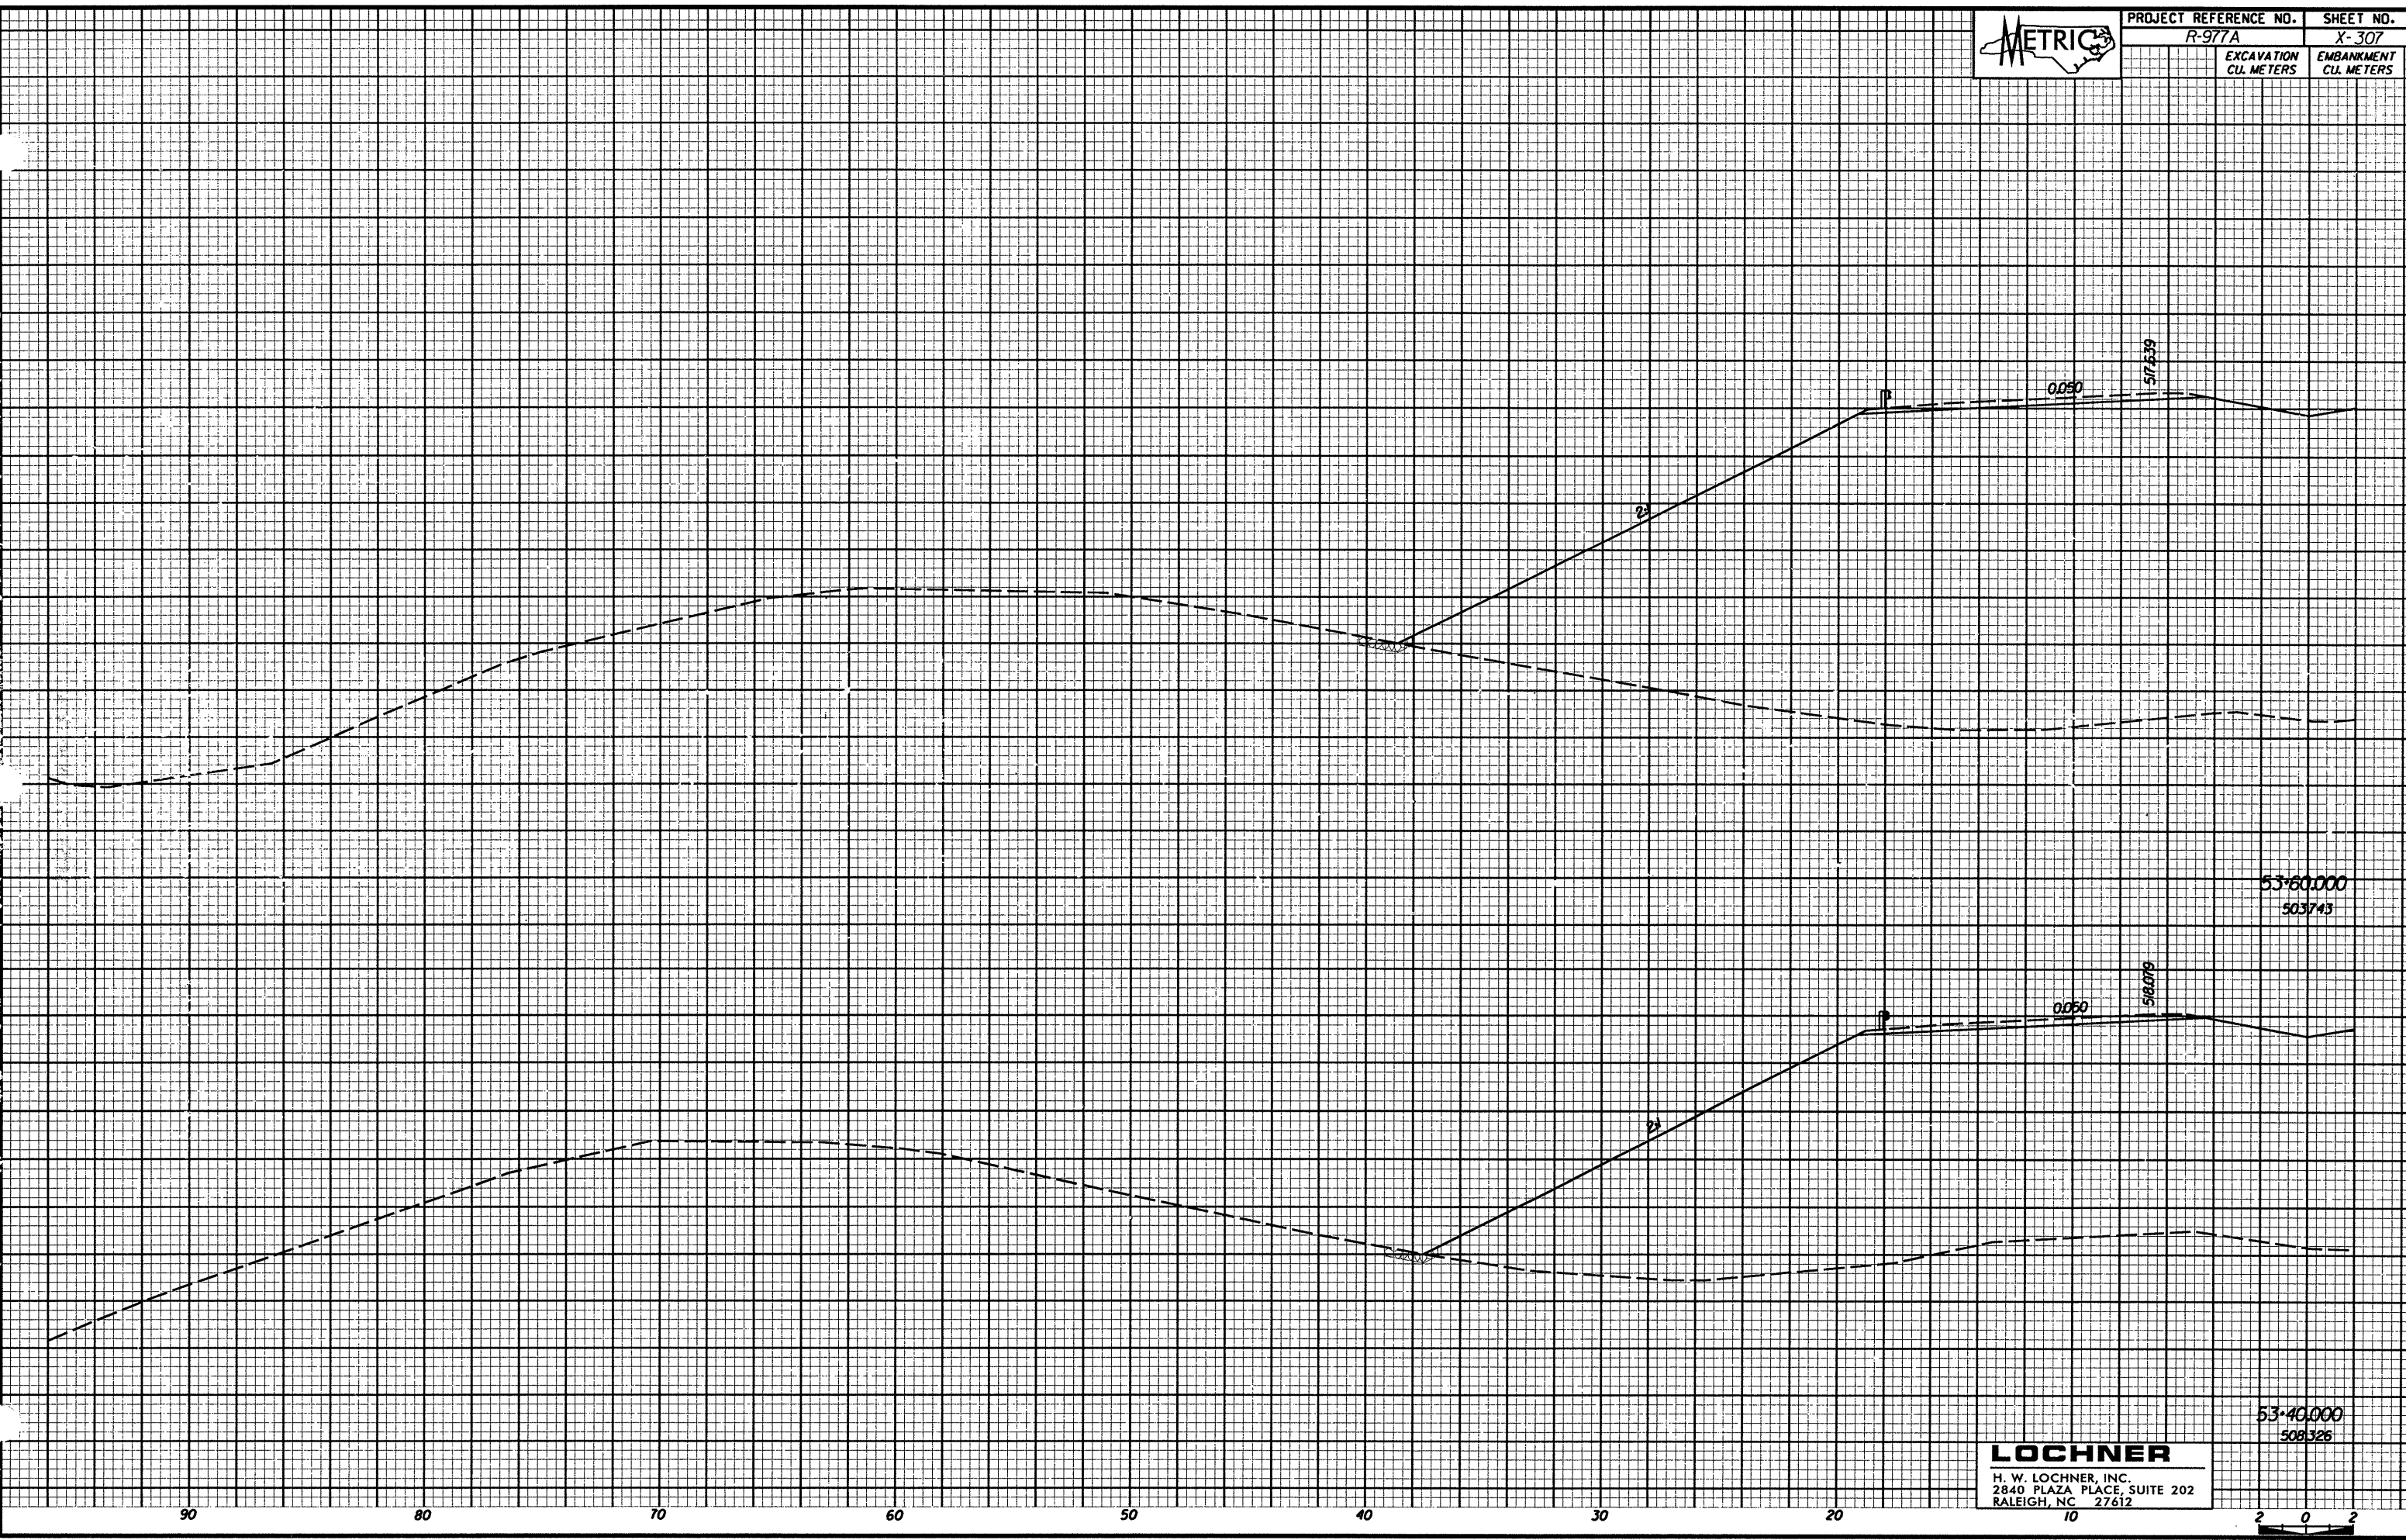

|                          |                          |
|--------------------------|--------------------------|
| PROJECT REFERENCE NO.    | SHEET NO.                |
| R-977A                   | X-307                    |
| EXCAVATION<br>CU. METERS | EMBANKMENT<br>CU. METERS |



90

80

70

60

50

40

30

20

10

**LOCHNER**  
H. W. LOCHNER, INC.  
2840 PLAZA PLACE, SUITE 202  
RALEIGH, NC 27612

53+40.000  
508.326

53+60.000  
503.743

