




PROJECT REFERENCE NO. SHEET NO.

R-977A X-301


EXCAVATION CU. METERS EMBANKMENT CU. METERS

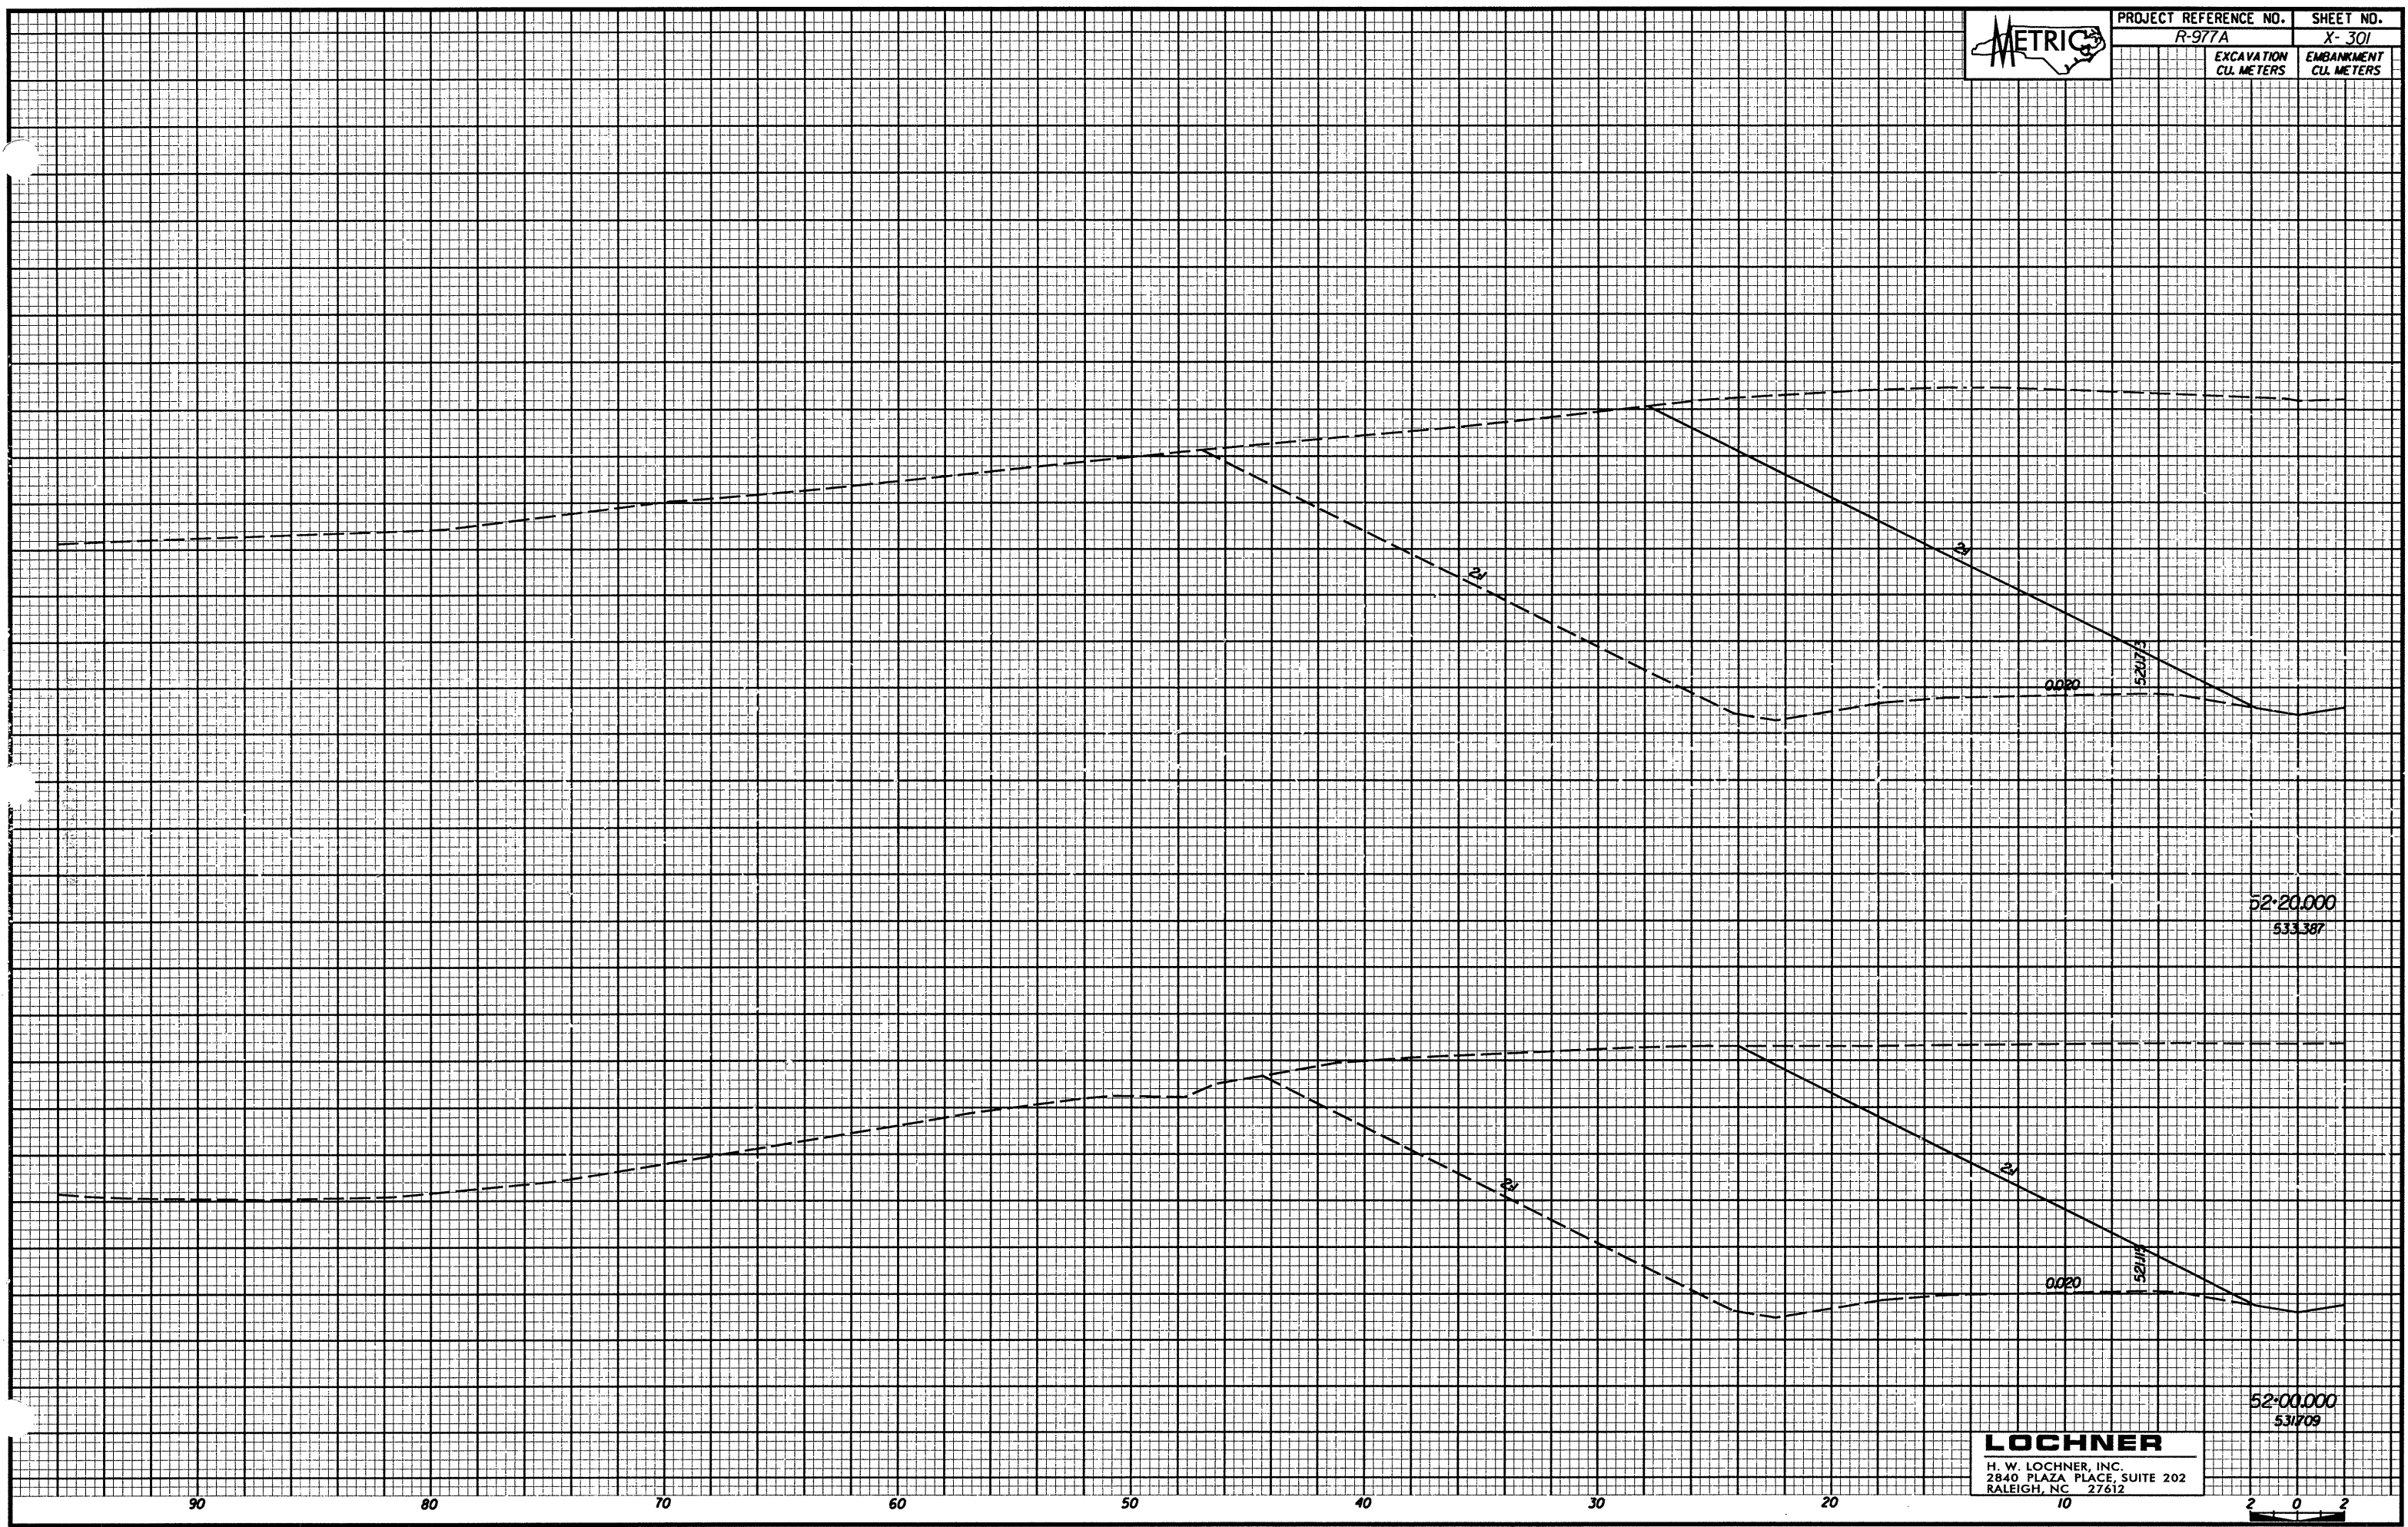

52+20.000
533.387

52+00.000
531.709

LOCHNER
H. W. LOCHNER, INC.
2840 PLAZA PLACE, SUITE 202
RALEIGH, NC 27612

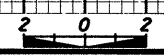

90

80

70

60

50

40

30

20

10