


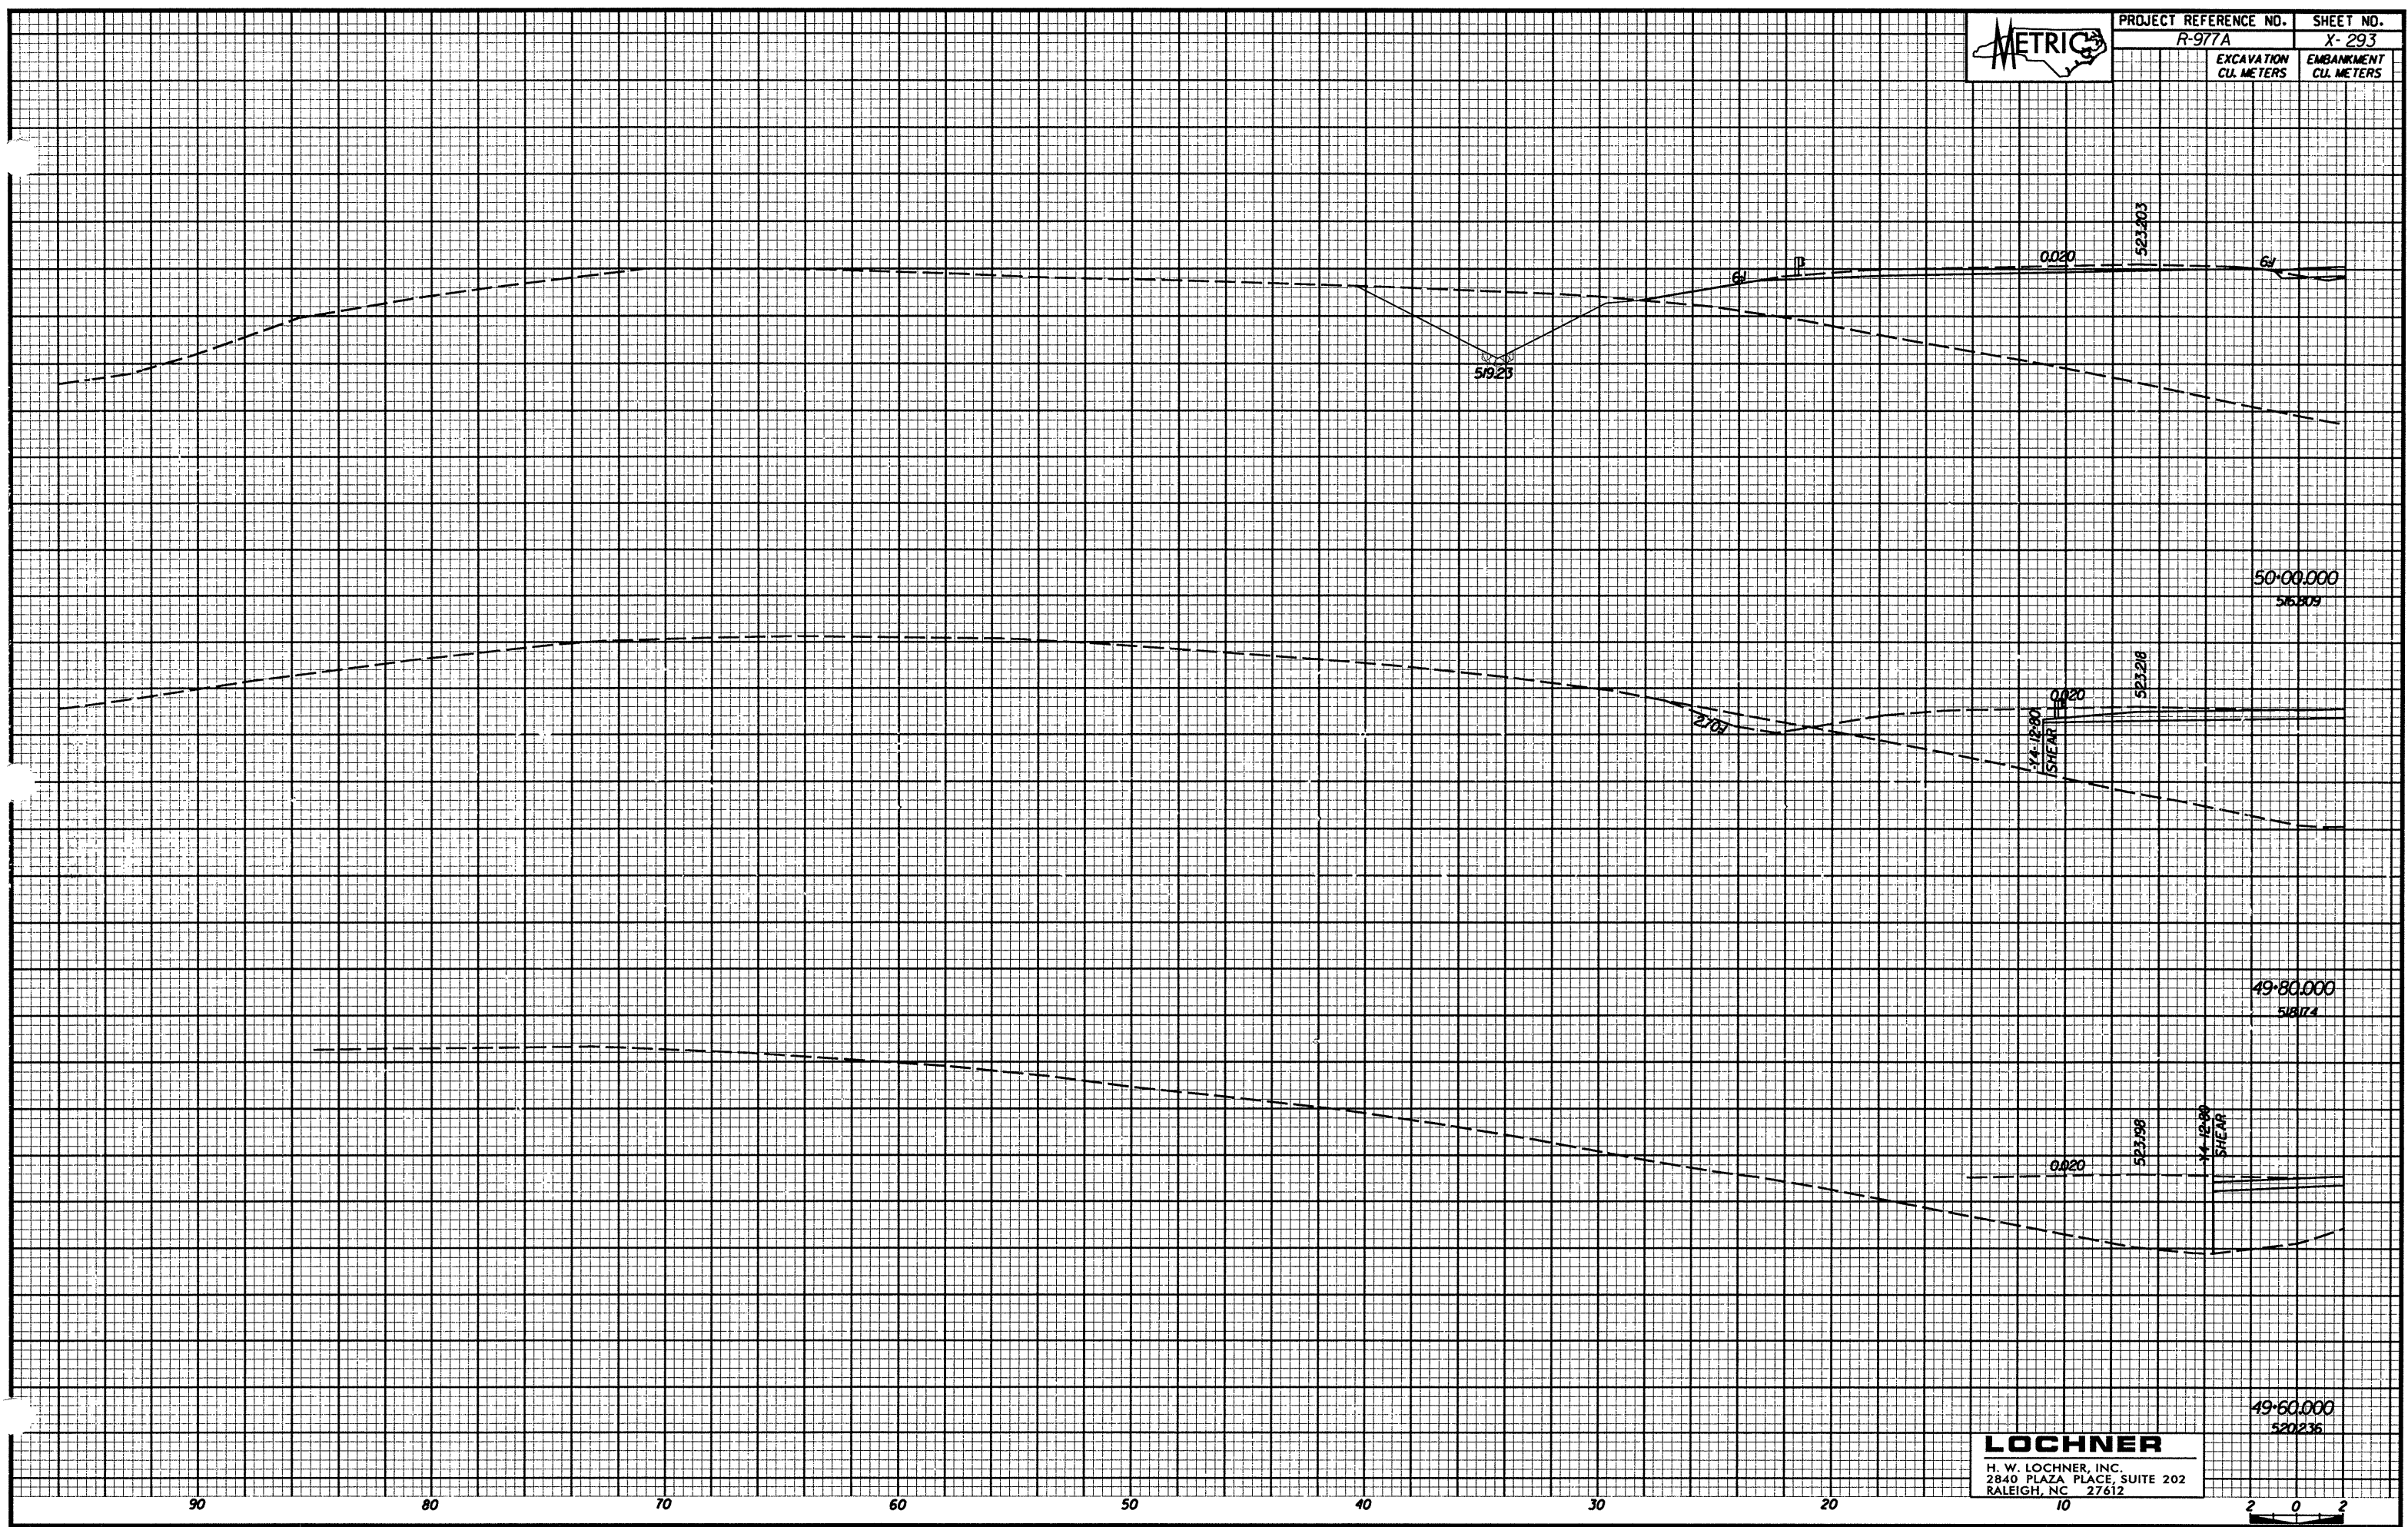

PROJECT REFERENCE NO. R-977A SHEET NO. X-293

EXCAVATION CU. METERS EMBANKMENT CU. METERS




50+00.000
516.309

49+80.000
518.174

49+60.000
520.236

LOCHNER
H. W. LOCHNER, INC.
2840 PLAZA PLACE, SUITE 202
RALEIGH, NC 27612

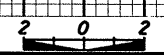

90

80

70

60

50

40

30

20

10

2

0

2