




PROJECT REFERENCE NO. R-977A SHEET NO. X-285

EXCAVATION CU. METERS	EMBANKMENT CU. METERS

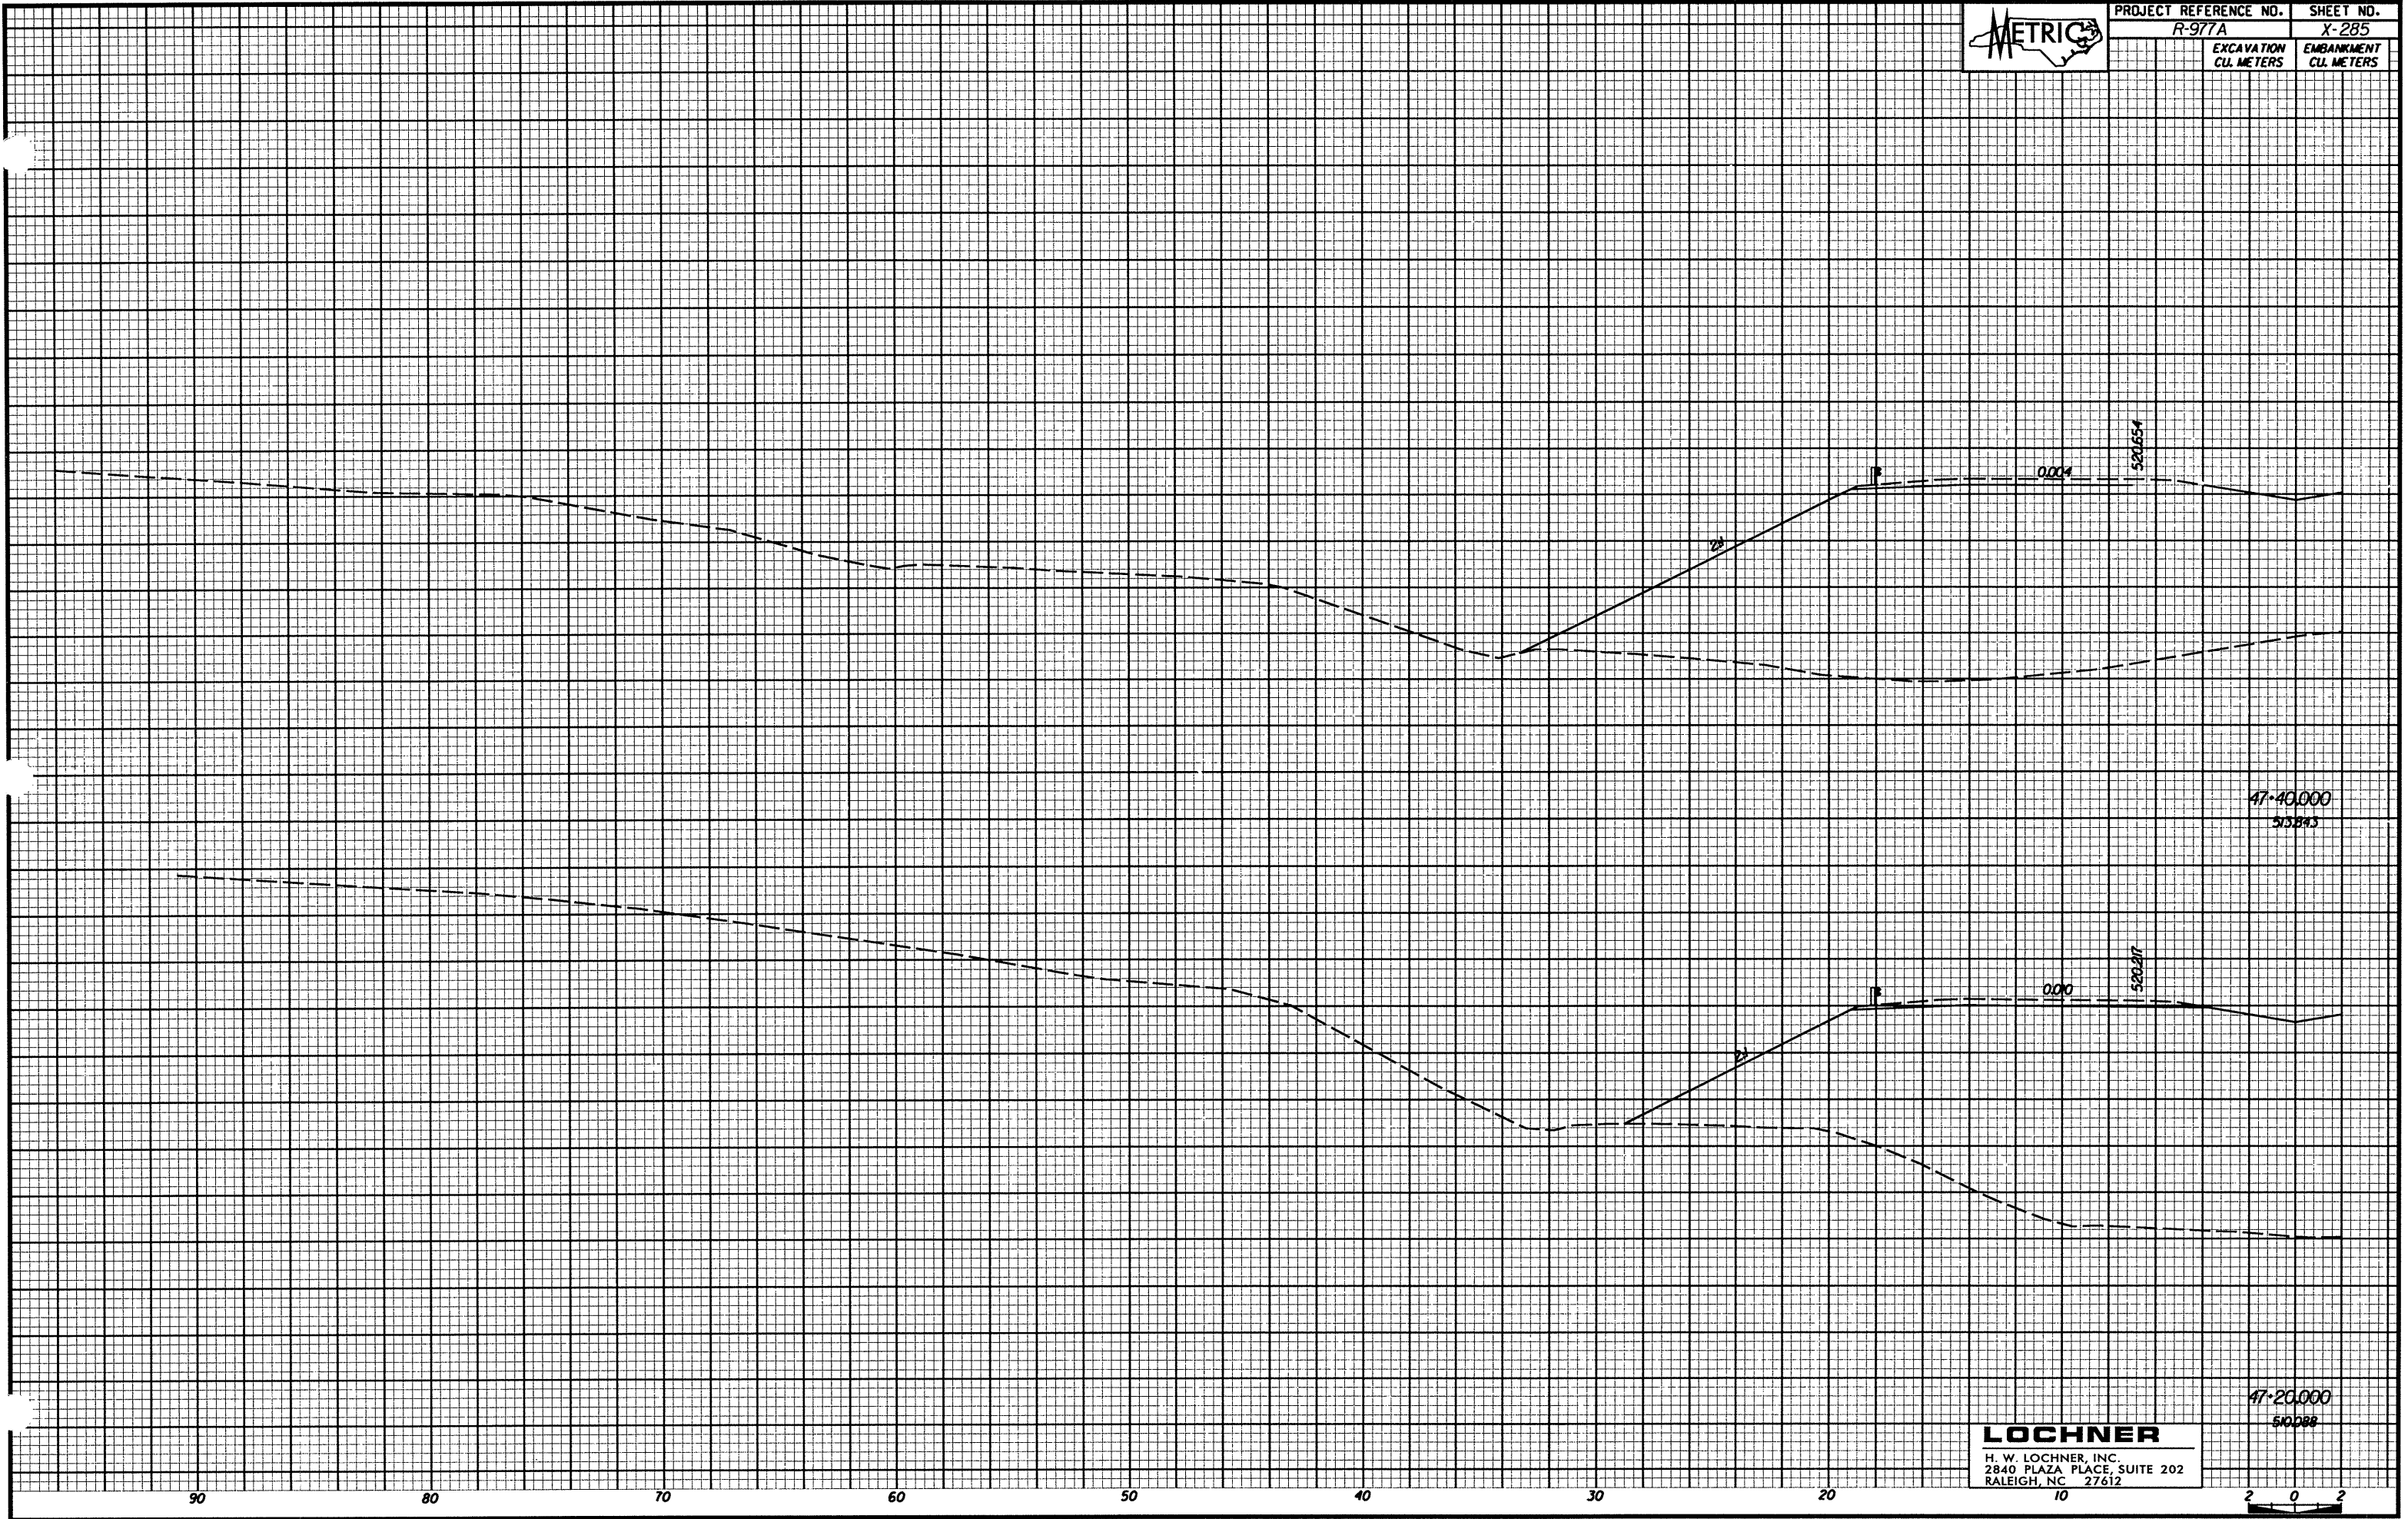

47+40.000  
506.54

47+20.000  
500.27

**LOCHNER**  
H. W. LOCHNER, INC.  
2840 PLAZA PLACE, SUITE 202  
RALEIGH, NC 27612

