


CROSS SECTION THROUGH END BENT I BRIDGE NO. 40, 8.2360601 (B-4515)

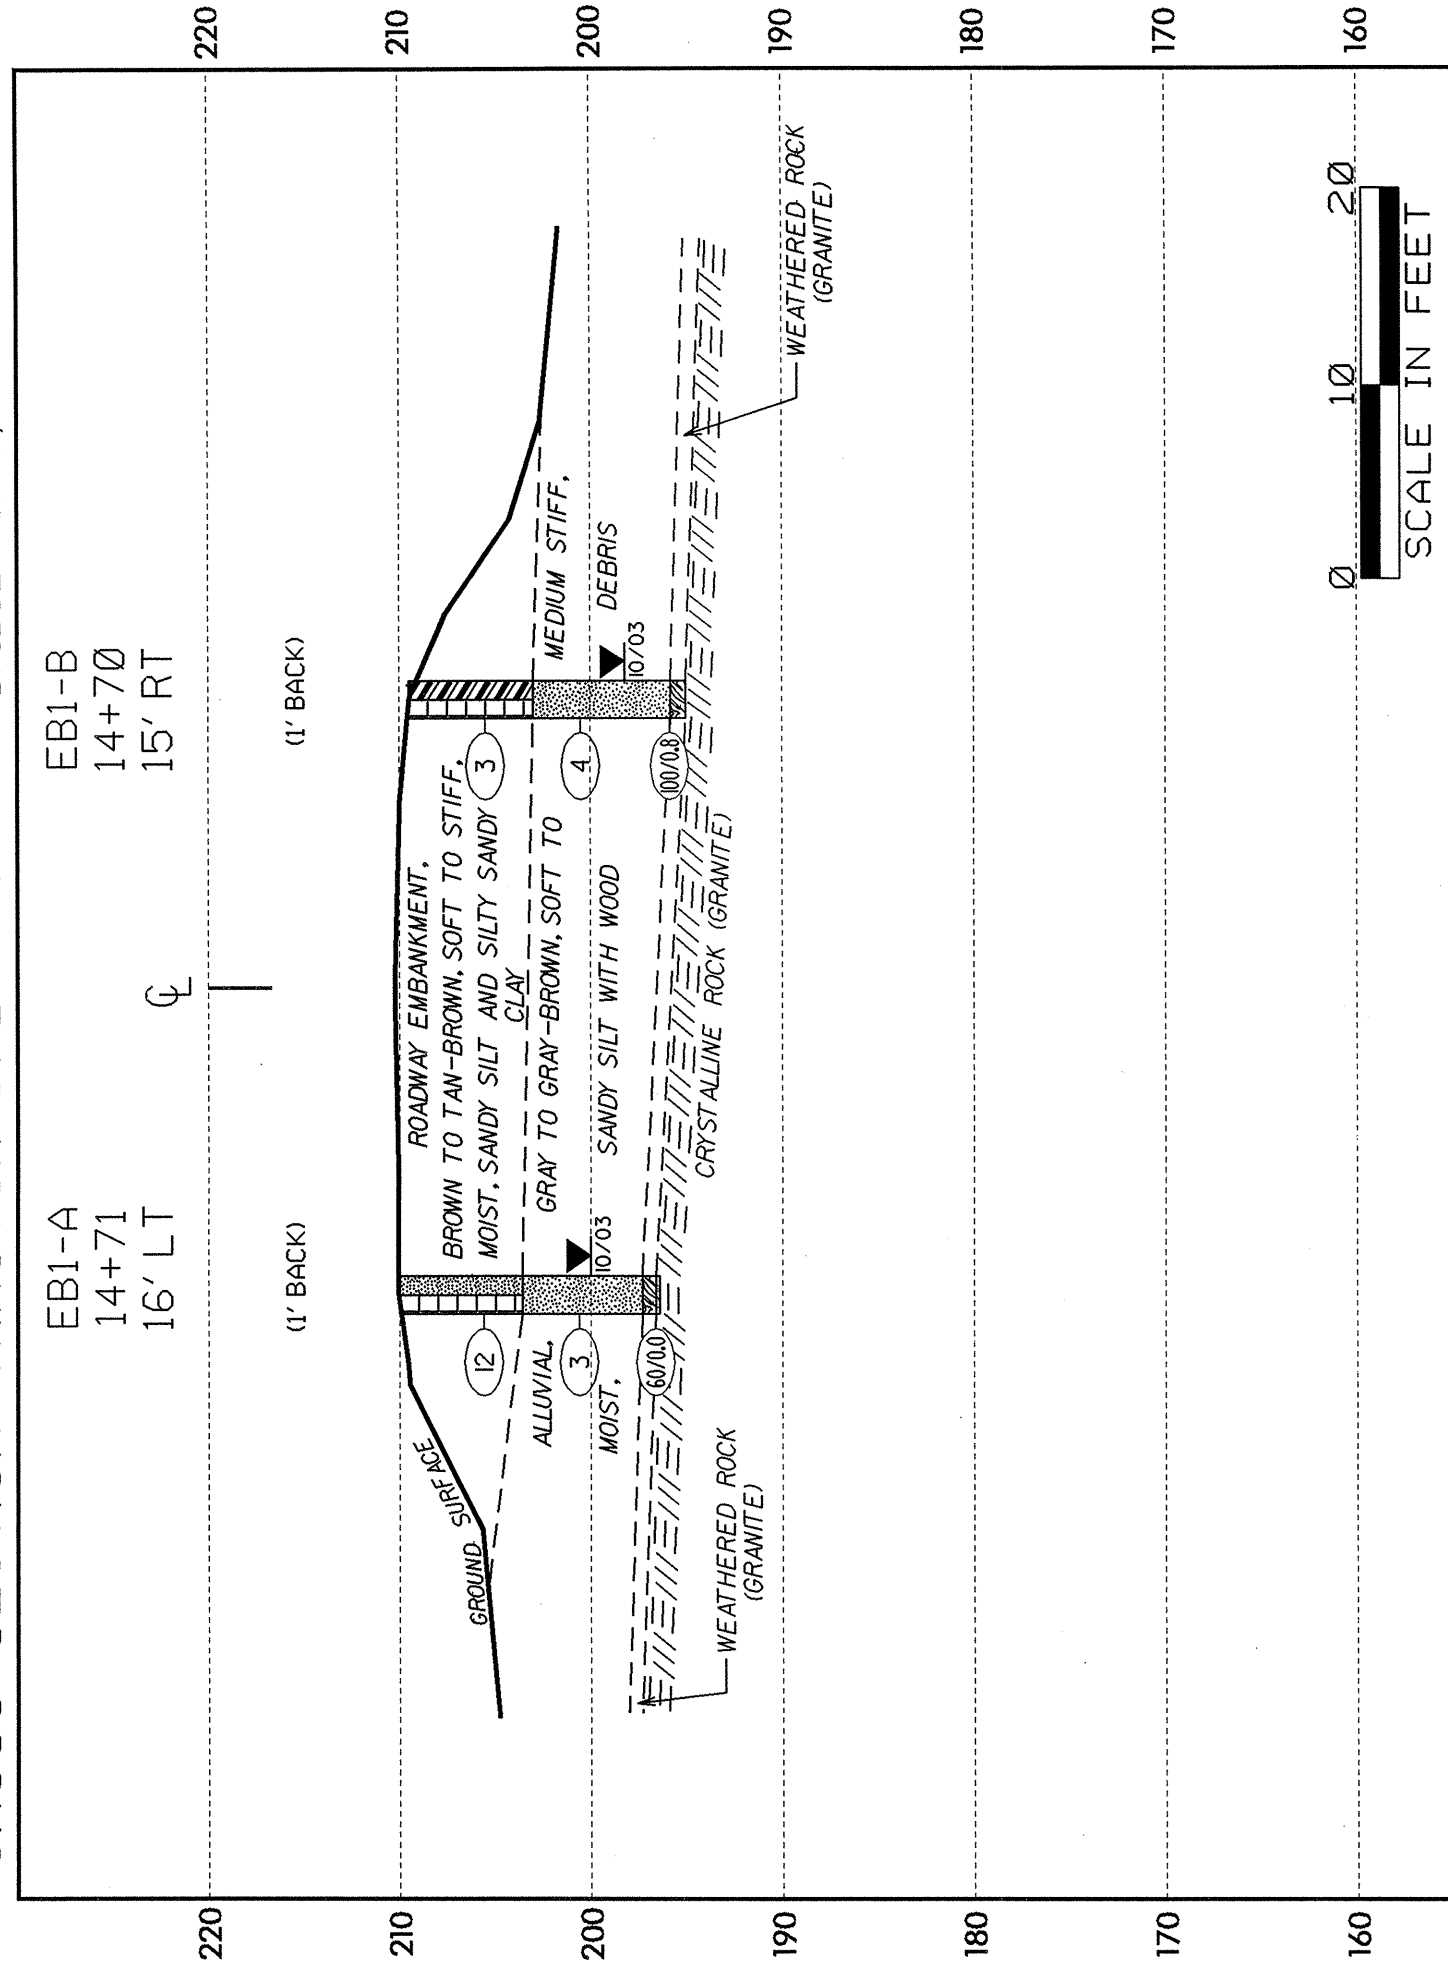

CROSS SECTION THROUGH BENT I BRIDGE NO. 40, 8.2360601 (B-4515)

