


# PREFORMED SCOUR HOLE DETAIL

PLAN VIEW

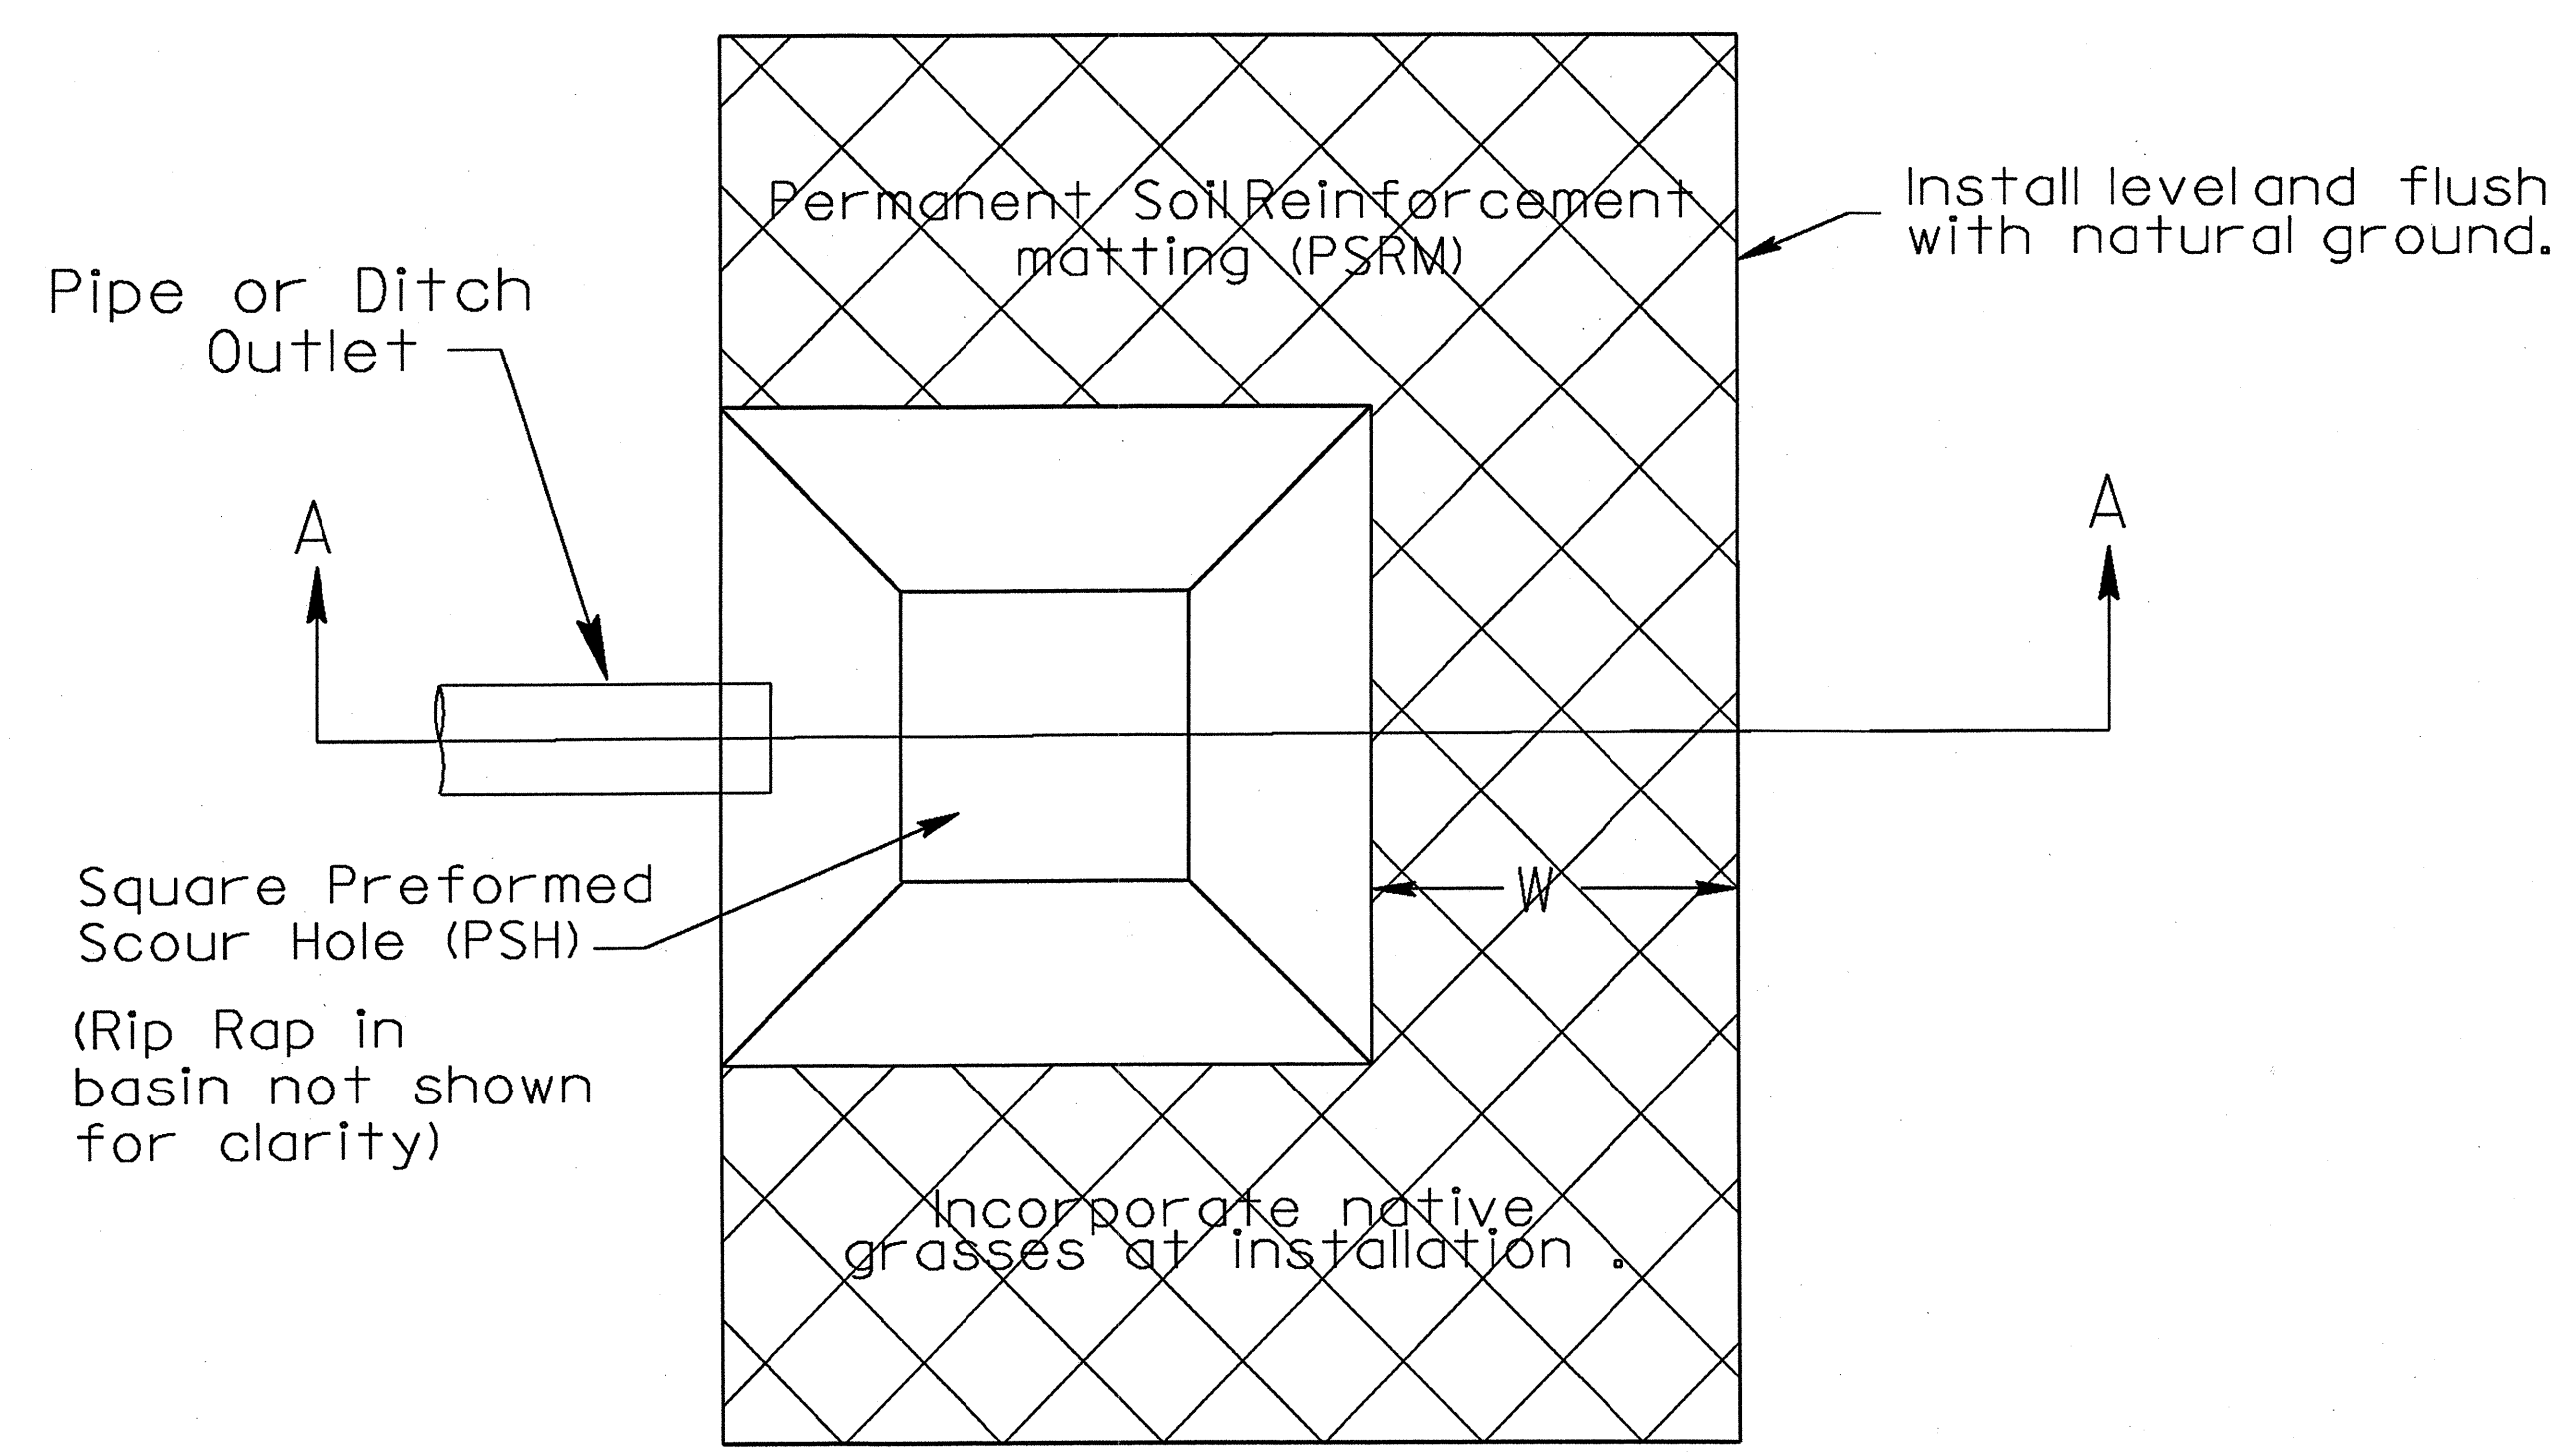

LOCATION (AT OUTLET)	
Sta 14+32	-L- (Lt)
Sta 14+48	-L- (Rt)
Sta 16+40	-L- (Lt)

B	5.0	ft
D	2.0	ft
W	5.0	ft
d	0.5	ft

SECTION A-A

