


25-OCT-2004 11:44
W:\Special Details\stds\02\stds\english\84806\0848d06.dgn
ericward AT DSJ22260


STATE OF NORTH CAROLINA
DEPT. OF TRANSPORTATION
DIVISION OF HIGHWAYS
RALEIGH, N.C.

ENGLISH DETAIL DRAWING FOR
WHEELCHAIR RAMP AND EXISTING SIDEWALK
WITH GRASS STRIP
CURB CUT



SHEET 1 OF 5
848D06

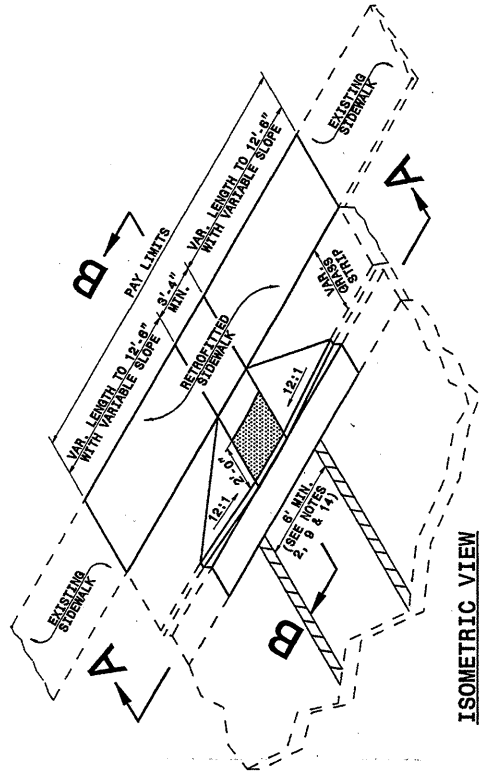

1. DETECTABLE WARNING DOMES SHALL COVER 2'-0" LENGTH AND FULL WIDTH OF THE RAMP FLOOR AS SHOWN ON THE DETAILS.
2. THE RAMP MAY BE YELLOW IN COLOR OR ANY COLOR WITH A 70% CONTRAST RATIO.

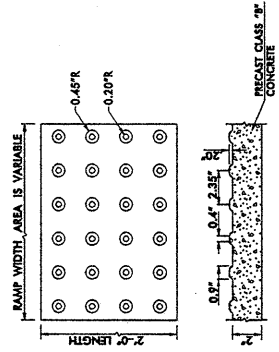

DETECTABLE WARNING DOMES

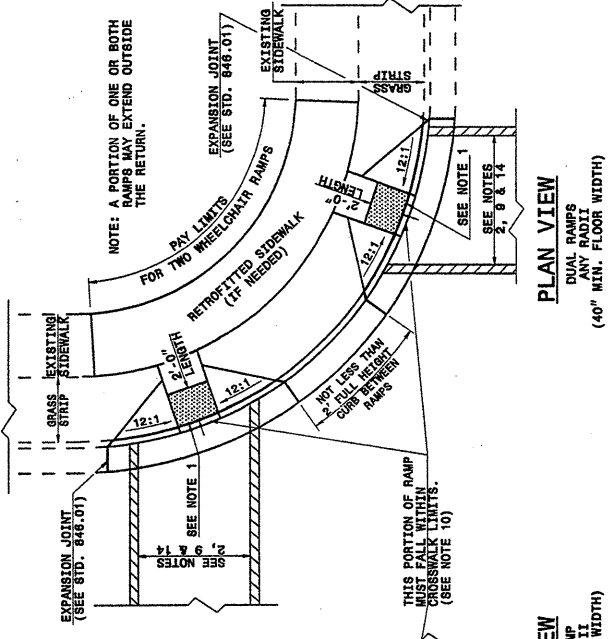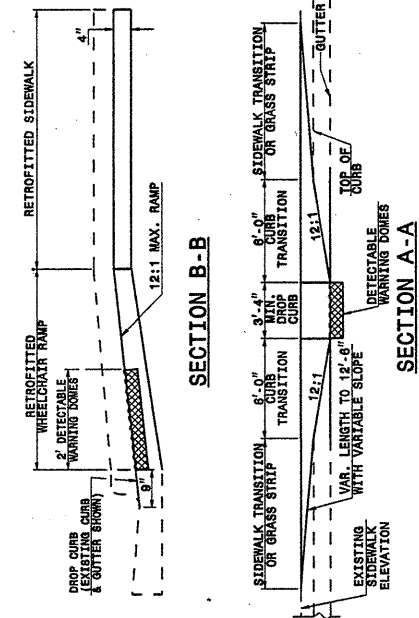

PLAN VIEW
DUAL RAMPS
(40" MIN. FLOOR WIDTH)

PLAN VIEW
DIAGONAL RAMP
(60" MIN. FLOOR WIDTH)

STATE OF NORTH CAROLINA
DEPT. OF TRANSPORTATION
DIVISION OF HIGHWAYS
RALEIGH, N.C.


ENGLISH DETAIL DRAWING FOR
WHEELCHAIR RAMP AND EXISTING SIDEWALK
WITH GRASS STRIP
CURB CUT

SHEET 1 OF 5
848D06


STATE OF NORTH CAROLINA
DEPT. OF TRANSPORTATION
DIVISION OF HIGHWAYS
RALEIGH, N.C.

ENGLISH DETAIL DRAWING FOR
WHEELCHAIR RAMP AND EXISTING SIDEWALK
ADJACENT TO CURB
CURB CUT



SHEET 2 OF 5
848D06

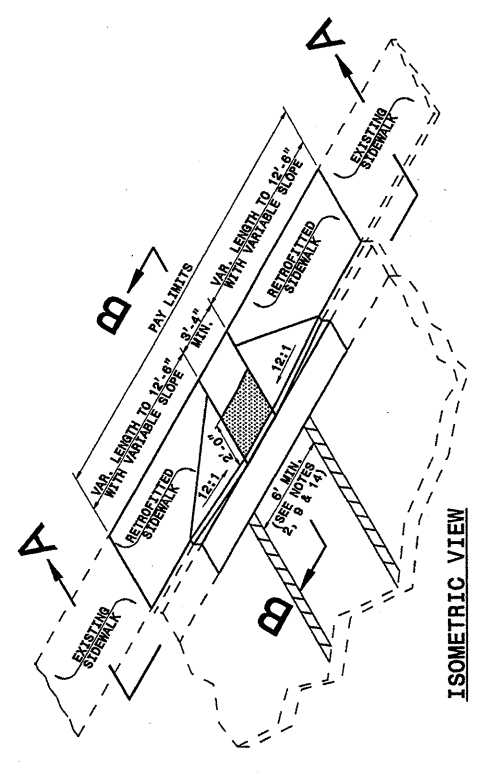

1. DETECTABLE WARNING DOMES SHALL COVER 2'-0" LENGTH AND FULL WIDTH OF THE RAMP FLOOR AS SHOWN ON THE DETAILS.
2. THE RAMP MAY BE YELLOW IN COLOR OR ANY COLOR WITH A 70% CONTRAST RATIO.

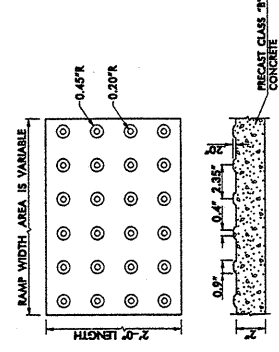

DETECTABLE WARNING DOMES

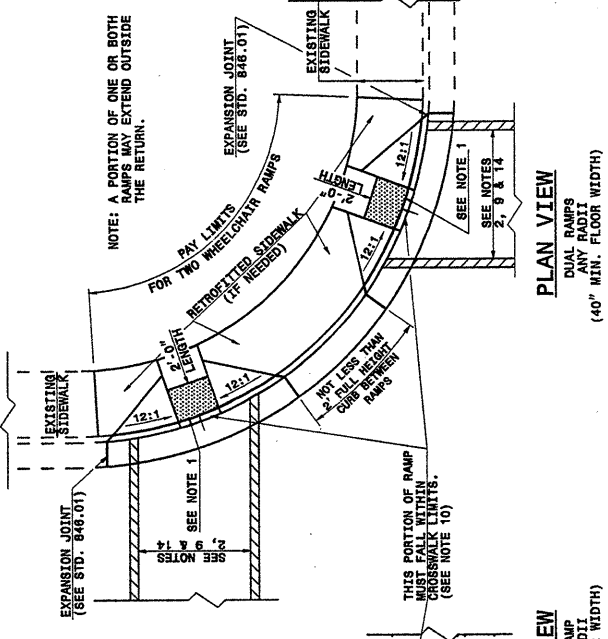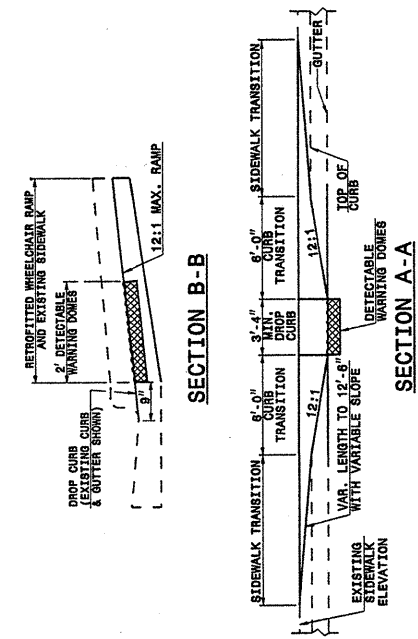

PLAN VIEW
DUAL RAMPS
(40" MIN. FLOOR WIDTH)

PLAN VIEW
DIAGONAL RAMP
(60" MIN. FLOOR WIDTH)

STATE OF NORTH CAROLINA
DEPT. OF TRANSPORTATION
DIVISION OF HIGHWAYS
RALEIGH, N.C.

ENGLISH DETAIL DRAWING FOR
WHEELCHAIR RAMP AND EXISTING SIDEWALK
ADJACENT TO CURB
CURB CUT

SHEET 2 OF 5
848D06

PROJECT SERVICES UNIT
STANDARDS AND SPECIAL DESIGN
Office 919-250-4128 FAX 919-250-4119

SEE PLATE FOR TITLE

ORIGINAL BY: DETAIL 848D05 DATE:
MODIFIED BY: E.E. WARD DATE: 06-18-03
CHECKED BY: DATE:
FILE SPEC.: \\usr\stds\02\detail1\english\84806\848d06.dgn