


RESIDUAL: HARD, BLUE-GRAY AND RED-BROWN, SAP, SANDY SILT (A-4) WITH ROCK FRAGMENTS.

NCR: MODERATE TO SEVERE WEATHERING, MODERATE HARD TO MEDIUM HARD, GRAY AND BLUE-GREEN METAMUDSTONE WITH CLOSE TO VERY CLOSE FRACTURE SPACING, IRON STAINING ON FRACTURE SURFACES, AND ZONES OF WEATHERED ROCK (METAMUDSTONE).

- A** ROADWAY EMBANKMENT FILL: SOFT TO STIFF, RED-BROWN, SANDY AND CLAYEY SILT (A-4(5)) WITH WOOD PIECES.
- B** ALLUVIUM: LOOSE, BLUE-GRAY, SILTY SAND (A-2-4) WITH ROCK FRAGMENTS.
- C** ALLUVIUM: STIFF, BLUE-GRAY, SANDY CLAY (A-6(7)).
- D** WEATHERED ROCK: GRAY METAMUDSTONE

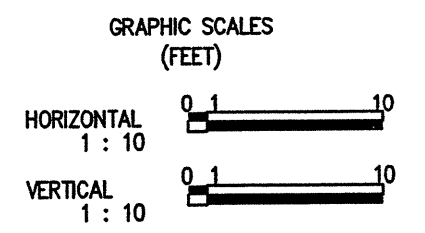

**TITAN** *Atlantic Group*  
 A Terracon COMPANY  
 5240 GREEN'S DAIRY ROAD  
 RALEIGH, N.C. 27616  
 PHONE: (919) 873-2211  
 FAX: (919) 873-9555

PROFILE THROUGH -L- 15 FT LEFT  
 BRIDGE #145 OVER HAWTREE CREEK ON SR 1333  
 HALIFAX COUNTY, NORTH CAROLINA  
 PROJ.# 8.2301001  
 ID. B-3182  
 FA NO. BRZ-1333(4)

TITAN PROJ. NO. 70035064

CHECK: LC	DRAWN: DCR	DATE: 12/29/03	SCALE: AS NOTED	DWG. NO. 3	SHEET NO. 6
-----------	------------	----------------	-----------------	------------	-------------

H:\A01\62\PROJECTS\20\35064\DWG\PROFILE.DWG