

WOODS

13+50

14+00

14+50

EBI-A

15+00

15+50

EB2-A

16+00

BI-A

BRIDGE #145

SKEW=90°

B-1


EBI-B

BI-B

B-2

3 span Conc. and Treated Timber  
Bridge with Treated Timber Wing Walls

BENCHMARK: BL-101- STA 10+57.77' ELEV 213.54'

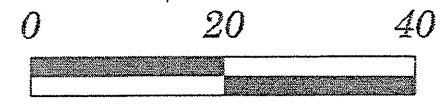

SCALE IN FEET

WOODS

WOODS

**TITAN** ATLANTIC GROUP  
A TERRACON COMPANY  
5240 GREEN'S DAIRY ROAD, RALEIGH, N.C. 27616 (919) 873-2211

- BORING LOCATION PLAN -  
BRIDGE # 145 OVER HAWTREE CREEK ON SR 1333  
HALIFAX COUNTY, NORTH CAROLINA  
PROJ. NO. 8.2301001 ID NO. B-3182  
F/A NO. BRZ-1333(4)

DATE 12-29-03	SCALE 1:20
DRAWN BY DCR	CHECKED BY LMC
REVISIONS	
SHEET 4	
TITAN PROJ. NO. 70035064	
SHEET	
DWG. NO. 5	