


SECTION ALONG C -L-

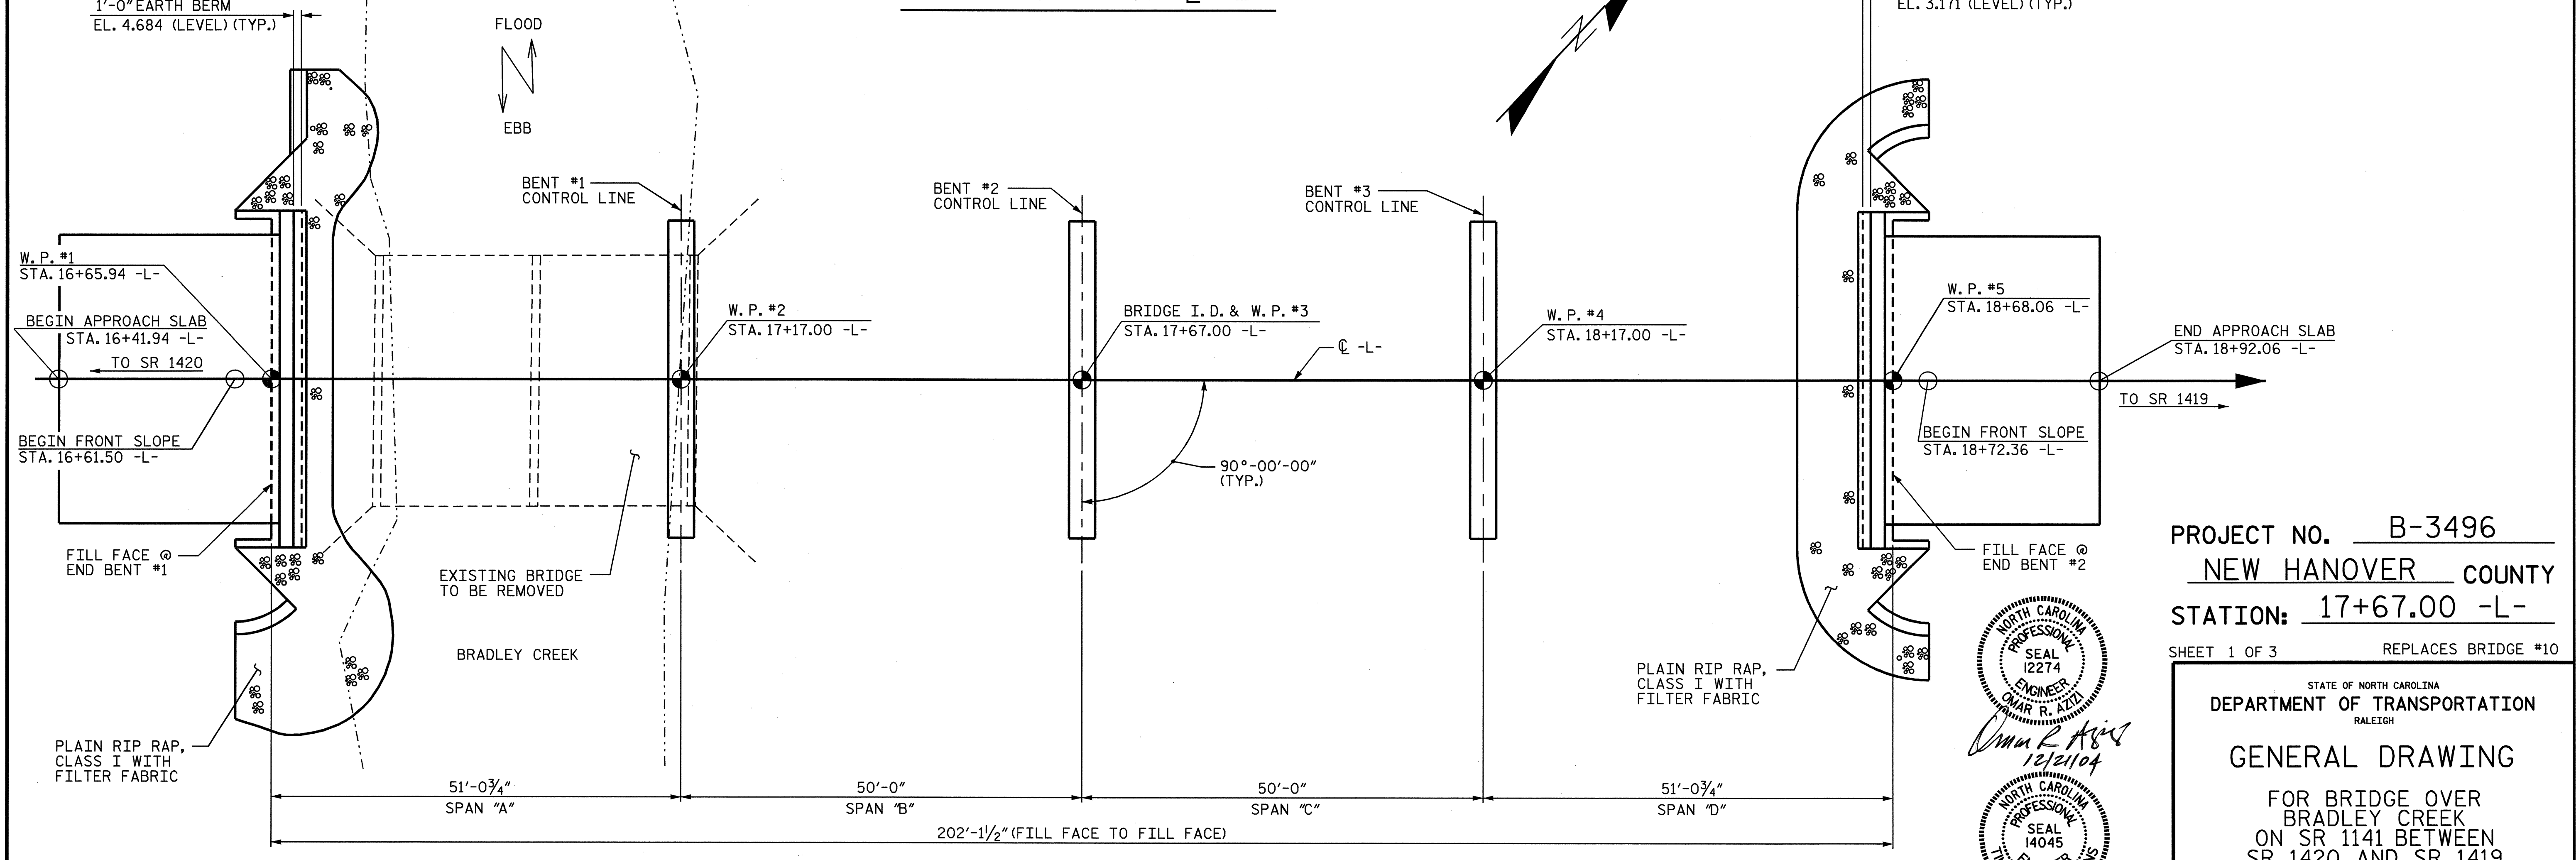

PLAN ALONG C -L-

DRAWN BY: PEGGY ADKINS DATE: 1/03
 CHECKED BY: T. AVERETTE DATE: 12/03

PROFESSIONAL ENGINEER SEAL
 NORTH CAROLINA
 SEAL 12274
 OMAR R. AZZI
 12/21/04

PROFESSIONAL ENGINEER SEAL
 NORTH CAROLINA
 SEAL 14045
 TIMOTHY L. COGGINS
 12/21/04

PROJECT NO. B-3496
 NEW HANOVER COUNTY
 STATION: 17+67.00 -L-
 SHEET 1 OF 3 REPLACES BRIDGE #10

STATE OF NORTH CAROLINA
 DEPARTMENT OF TRANSPORTATION
 RALEIGH

GENERAL DRAWING
 FOR BRIDGE OVER
 BRADLEY CREEK
 ON SR 1141 BETWEEN
 SR 1420 AND SR 1419

REVISIONS						SHEET NO.
NO.	BY:	DATE:	NO.	BY:	DATE:	S-1
1			3			TOTAL SHEETS 28
2			4			